


Lord Deramores Primary School School La.Heslington

15/00126/LBC

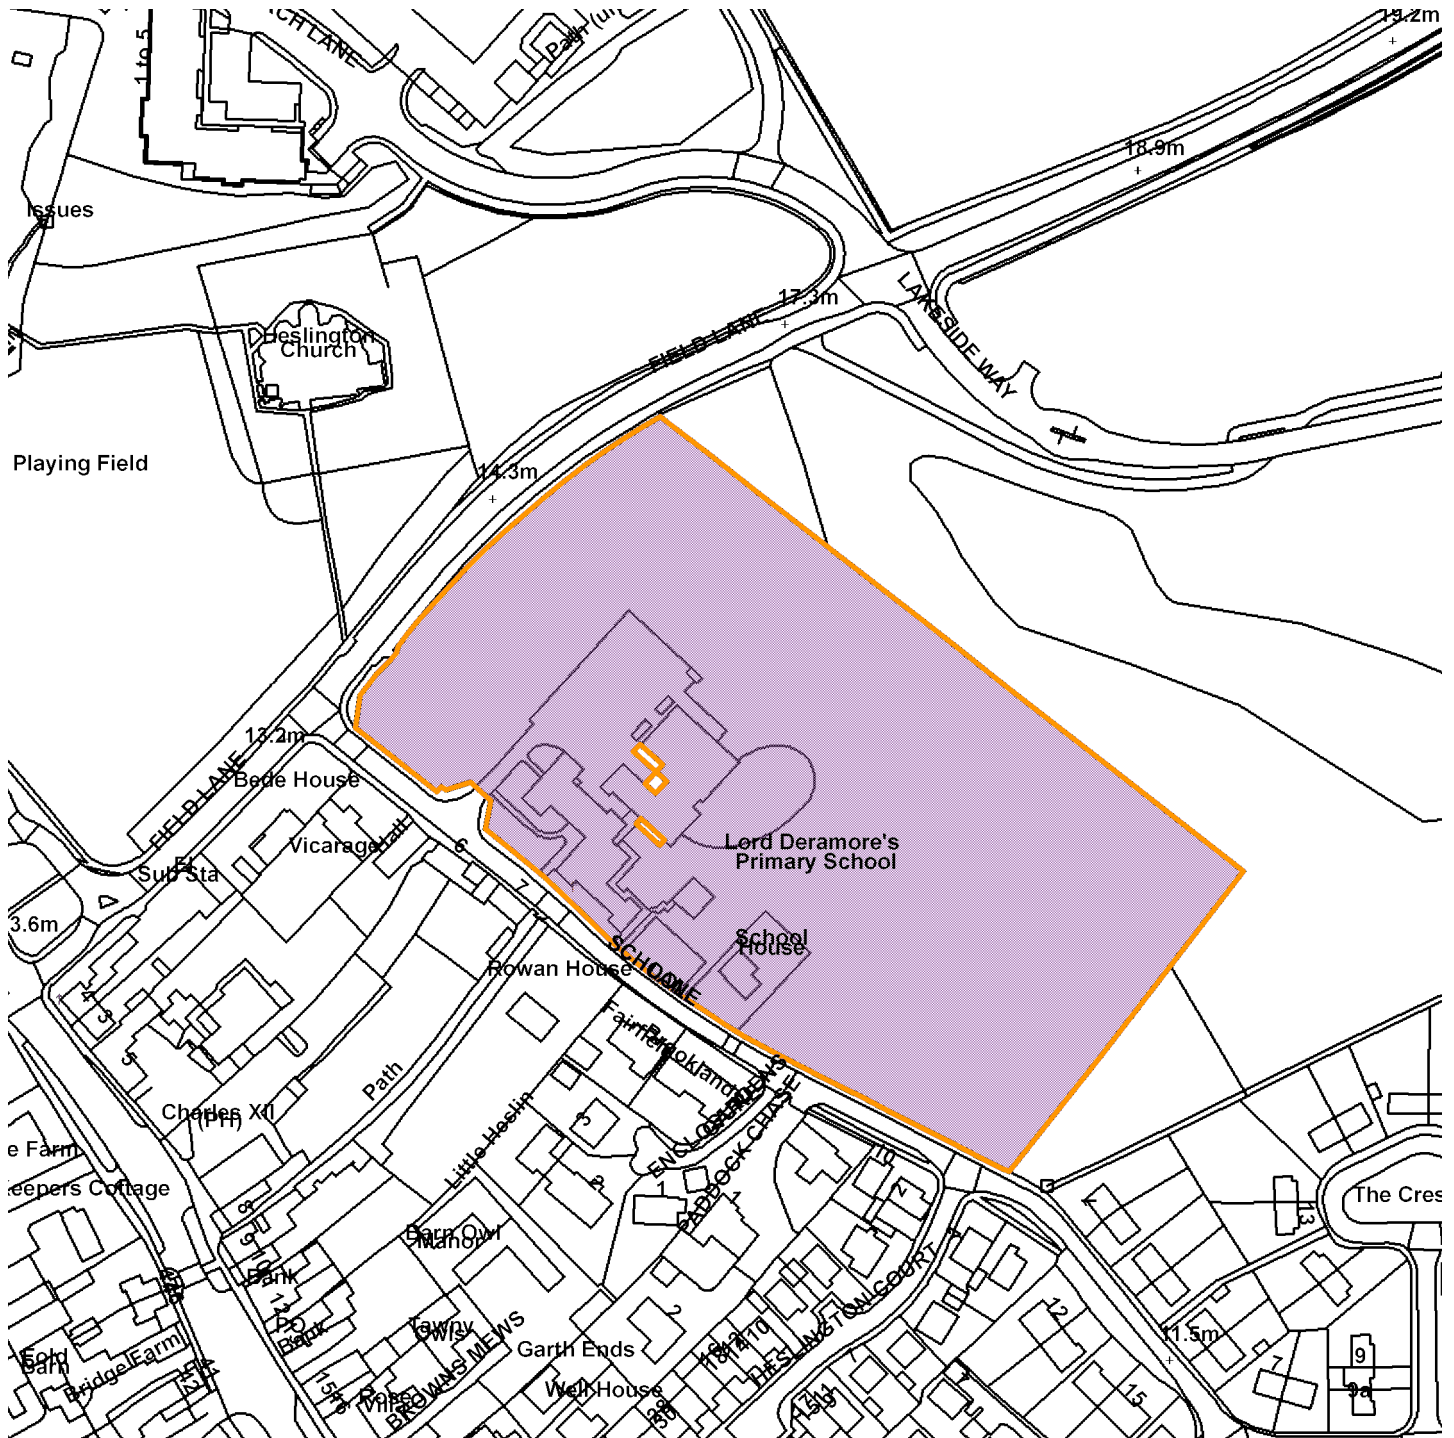

Scale : 1:2119

Reproduced from the Ordnance Survey map with the permission of the Controller of Her Majesty's Stationery Office © Crown Copyright 2000.

Unauthorised reproduction infringes Crown Copyright and may lead to prosecution or civil proceedings.

Produced using ESRI (UK)'s MapExplorer 2.0 - <http://www.esriuk.com>

Organisation	CYC
Department	Not Set
Comments	Site Plan
Date	02 June 2015
SLA Number	Not Set