




All dimensions must be checked on site and not scaled from this drawing
 RESIDUAL DESIGN RISKS- CDM REGS ARE IDENTIFIED WITH THIS SYMBOL
 SEE DESIGN RISK SHEET OR LAYOUT

REVISION NOTES

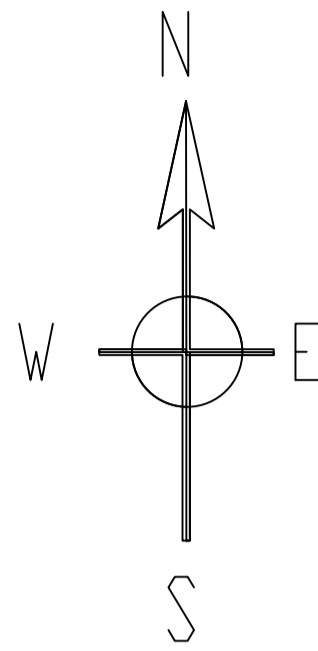

Vale of York Academy



HOUSING SITE AREA

Rev	Date	Revision	By
B	17-11-21	Reviewed following SNAPPY feedback	AT
A	8-11-21	External areas updated	AT



Contact:
 Tel No:
 FAX No:
 Email:

Job Title
CLIFTON EXPLORE LIBRARY


SITE PLAN AS PROPOSED

Drawn: AT
 Checked: []
 Authorised: []


Date: Nov 2021
 Scale: A1
 1/200

Issue Status:
CONSULTATION

Drawing Number: 200043/CD101
 Revision: B

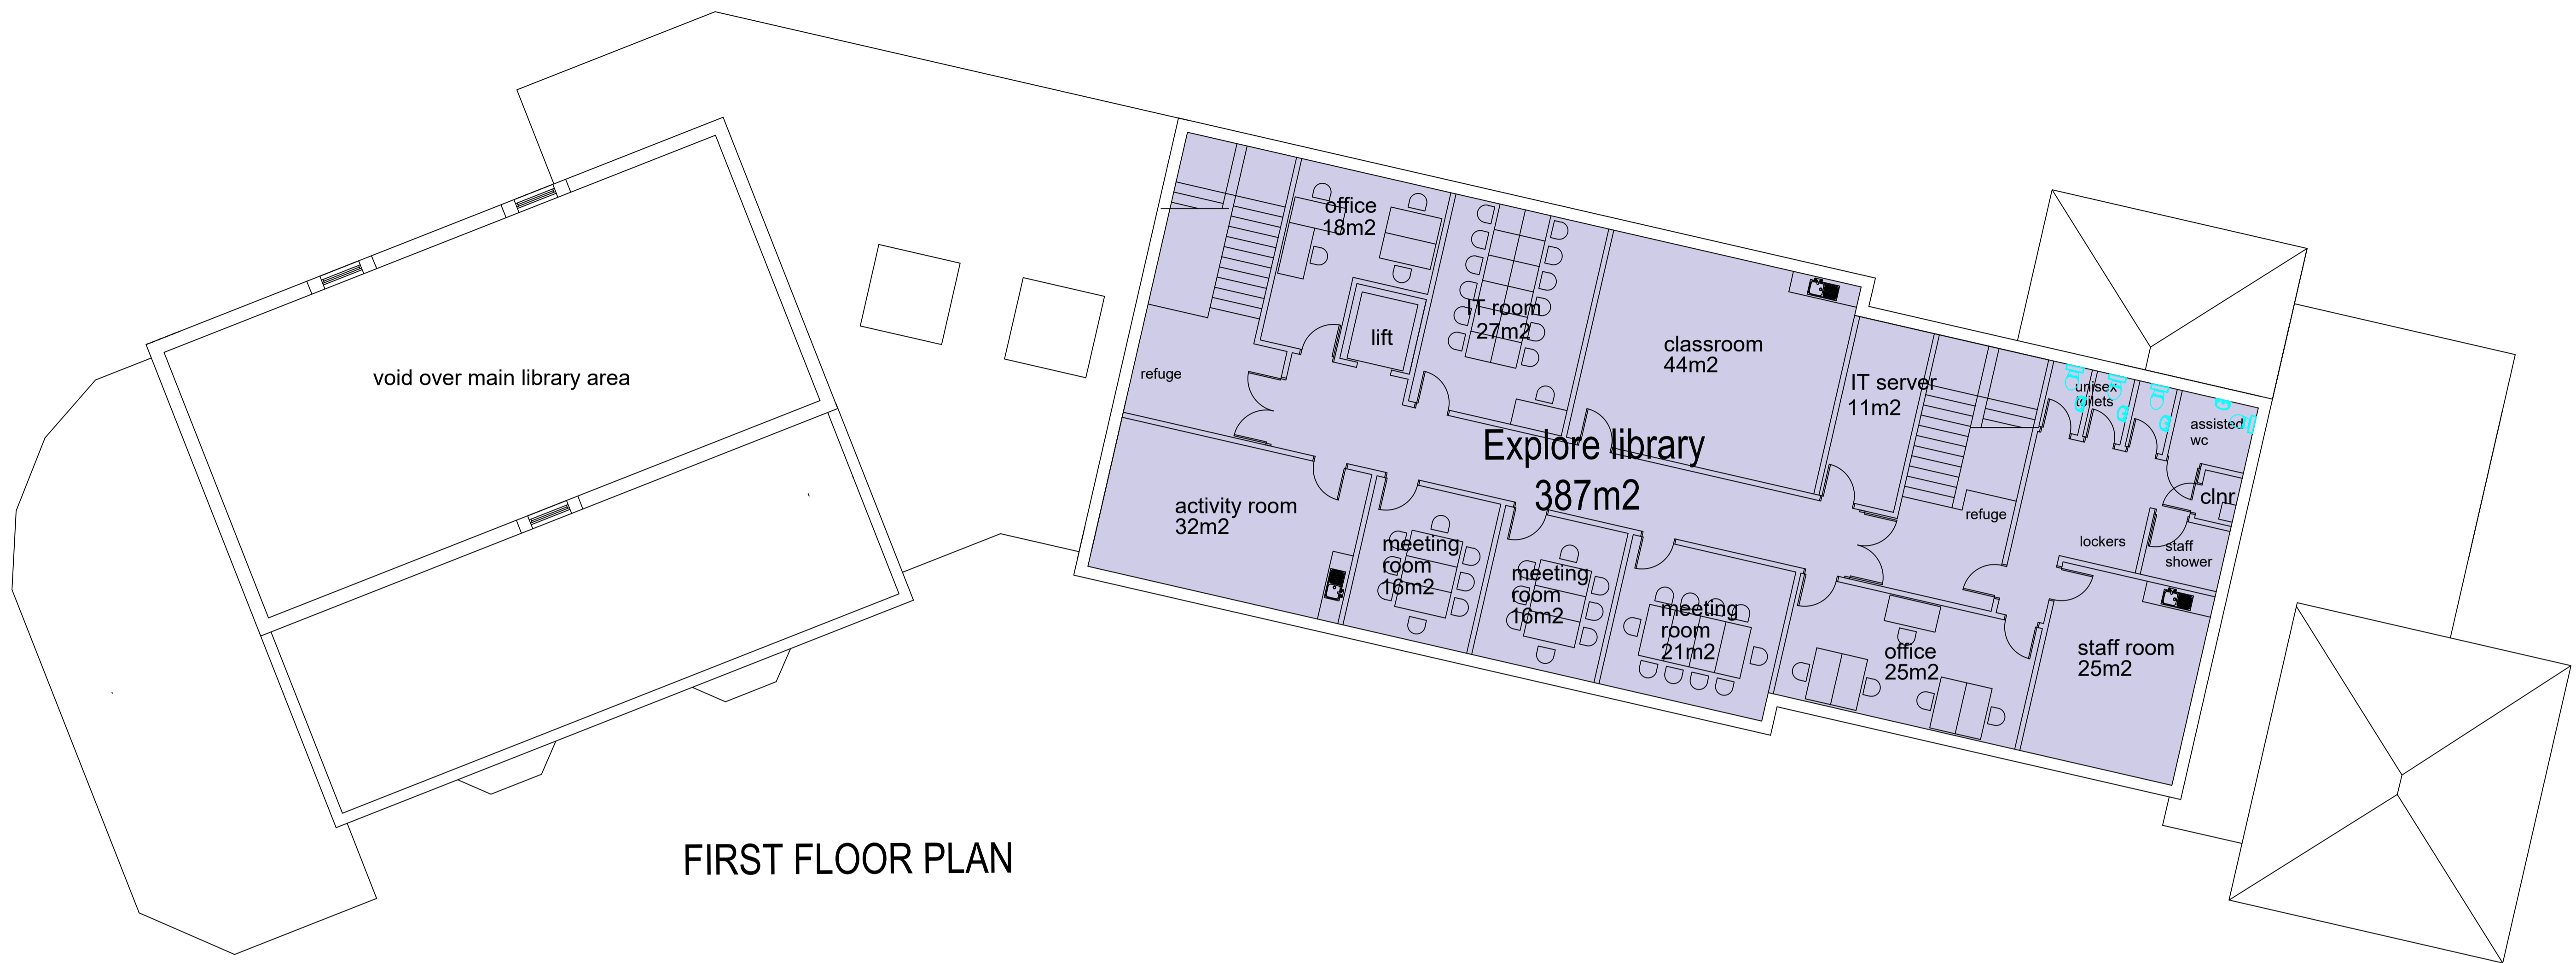


FIRST FLOOR PLAN

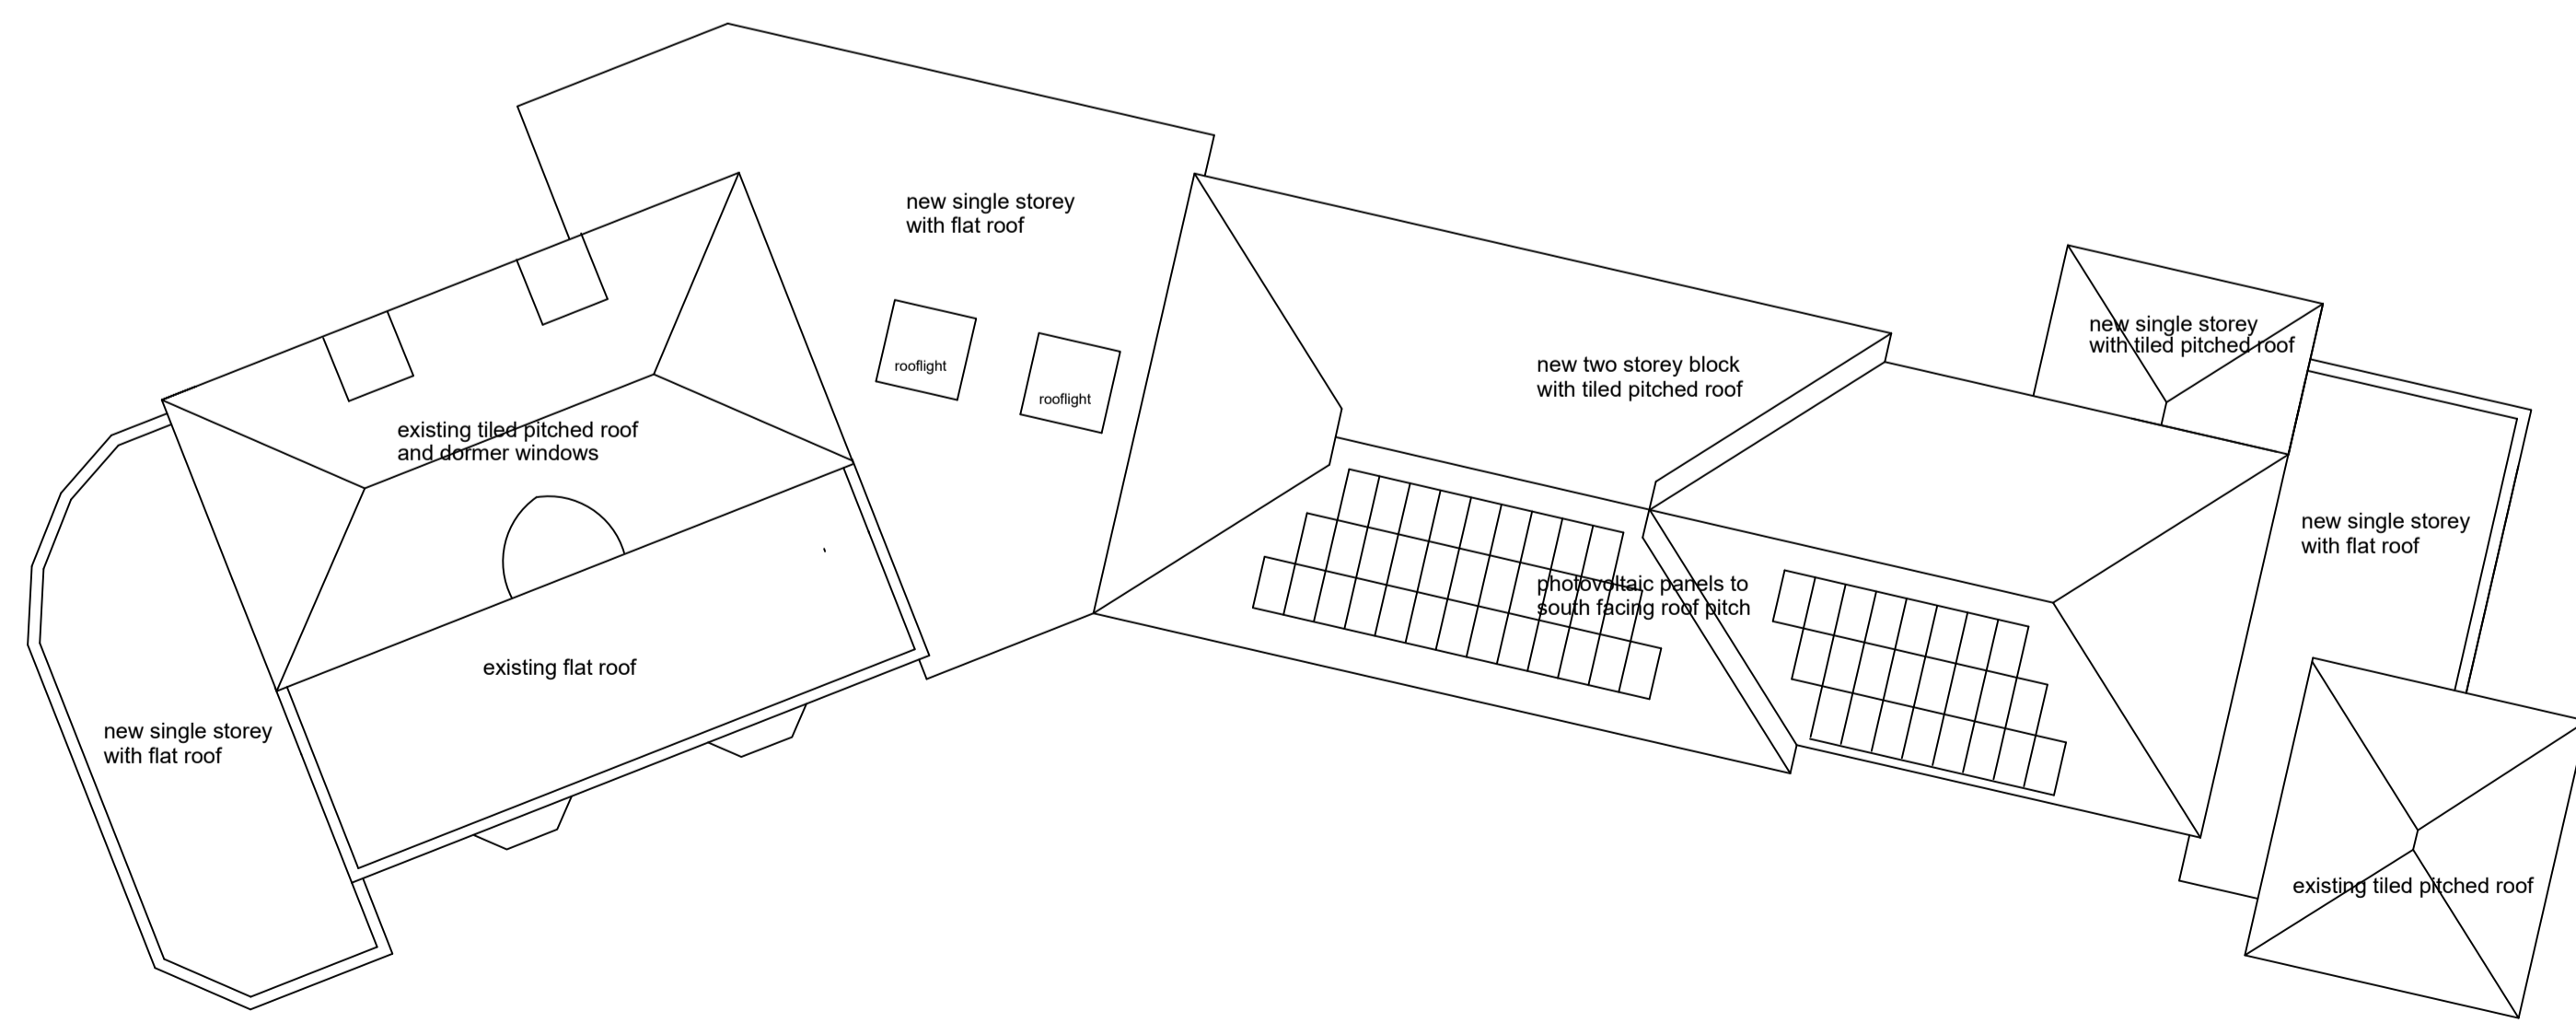

ROOF PLAN 1:200

Rev	Date	Revision	By

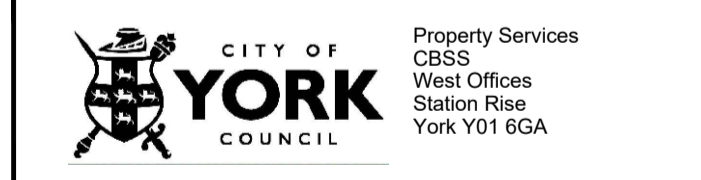

Contact:
 Tel No:
 FAX No:
 Email:

Job Title
CLIFTON EXPLORE LIBRARY

FIRST FLOOR PLAN AS PROPOSED

Drawn: **AT** Checked: Authorised:

Date: **Oct 2021** Scale: **A1 1/100**

Issue Status:
CONSULTATION

Drawing Number: **200043/CD103** Revision: