




Planning Committee B



22/01135/FULM

Unit 2 Monks Cross Drive Huntington

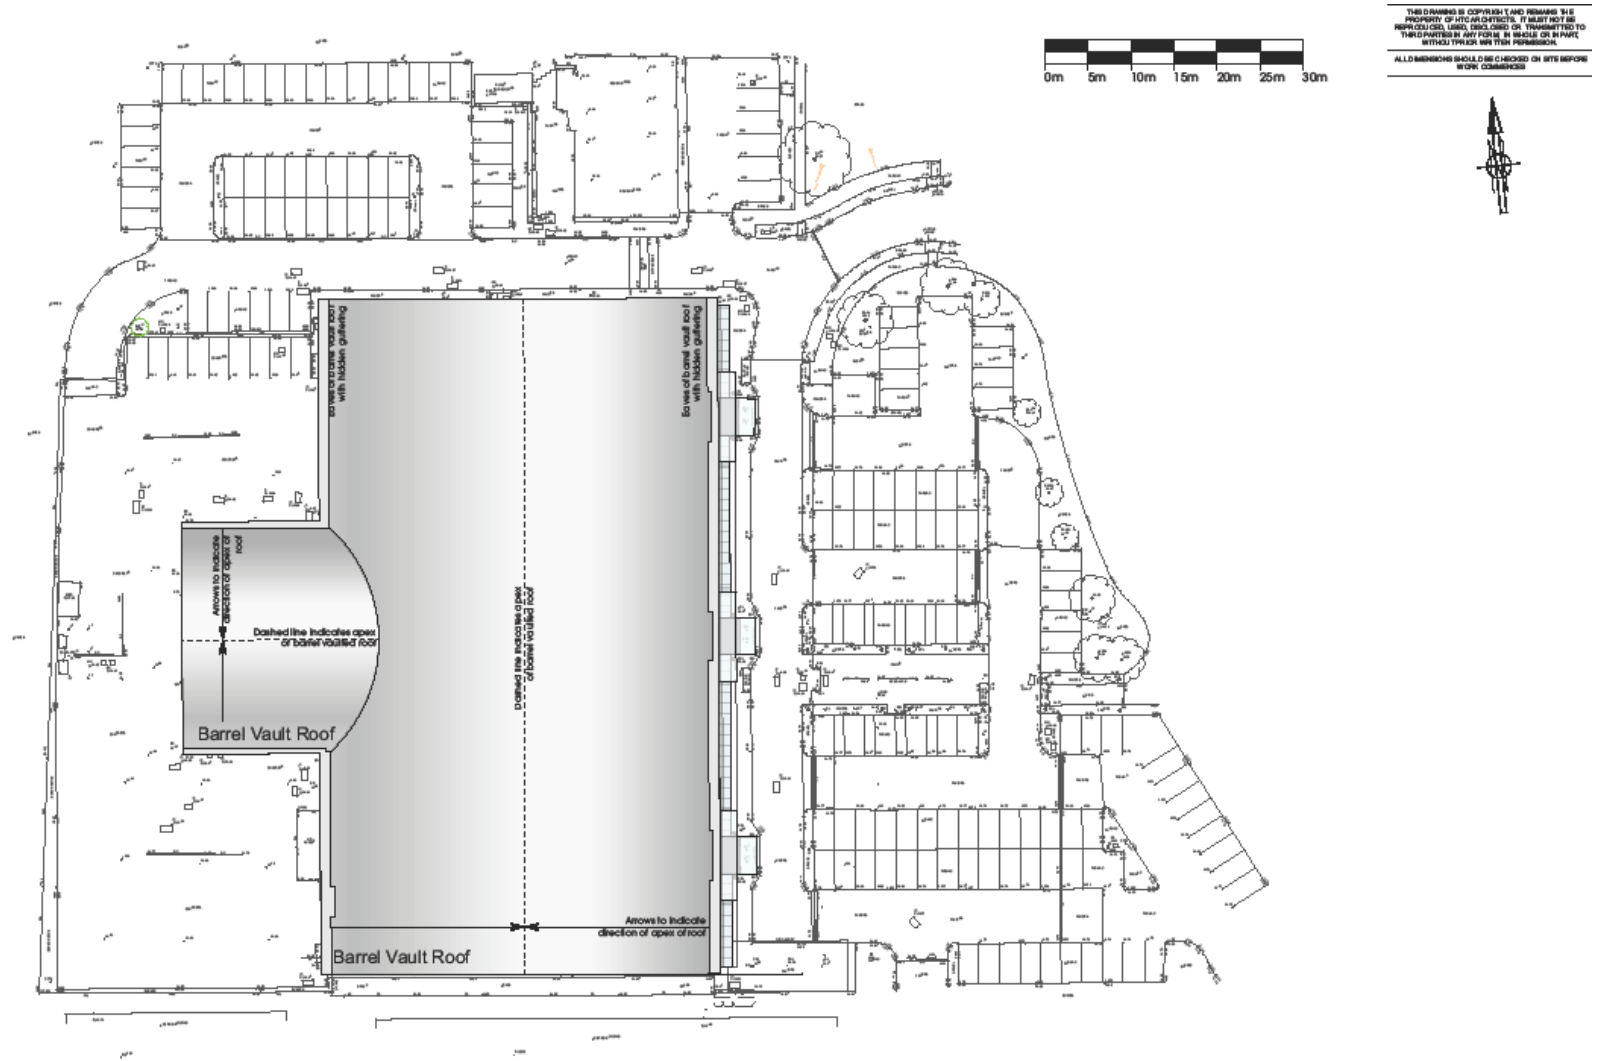Existing site plan




Rev	Date	Description	Drawn

client		project	Monks Cross, York	date	October 2021	 York Place Studio 9 Brimley Street Leeds LS1 2DZ T: (0113) 244 3457 W: www.htaarchitects.co.uk E: info@htaarchitects.co.uk
		status	Planning	scale	1:500 @ A3	
		drawing title	Existing Roof Plan	drawn	JC checked BM	
				job no.	2504 dwg no. P103 rev. /	


Front and rear elevations

THIS DRAWING IS COPYRIGHT AND REMAINS THE PROPERTY OF HIC ARCHITECTS. IT MUST NOT BE REPRODUCED, COPIED, DISCLOSED OR TRANSMITTED TO THIRD PARTIES IN ANY FORM OR MANNER WITHOUT THE WRITTEN PERMISSION OF HIC ARCHITECTS.

DO NOT SCALE
ALL DIMENSIONS SHOULD BE CHECKED ON SITE BEFORE WORK COMMENCES

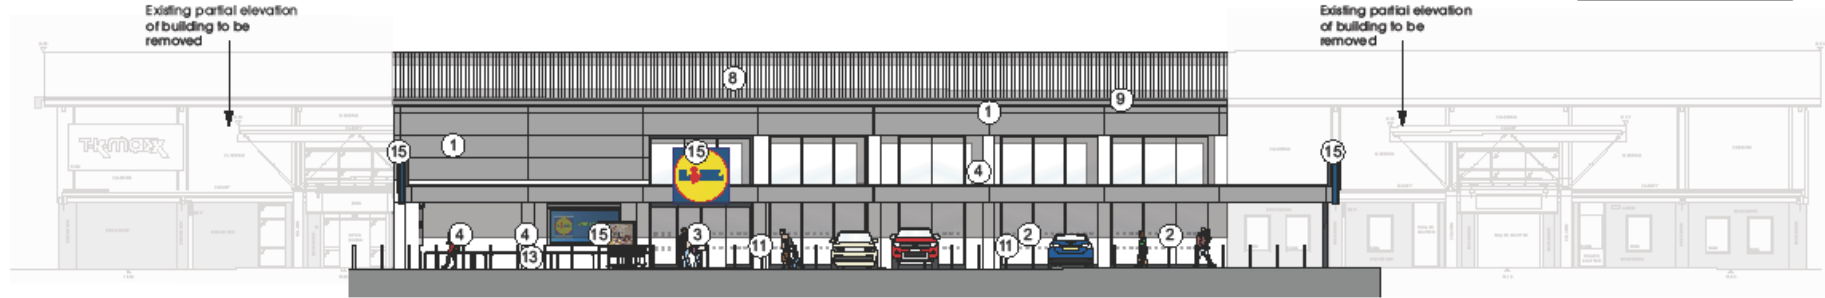

EAST [FRONT] ELEVATION

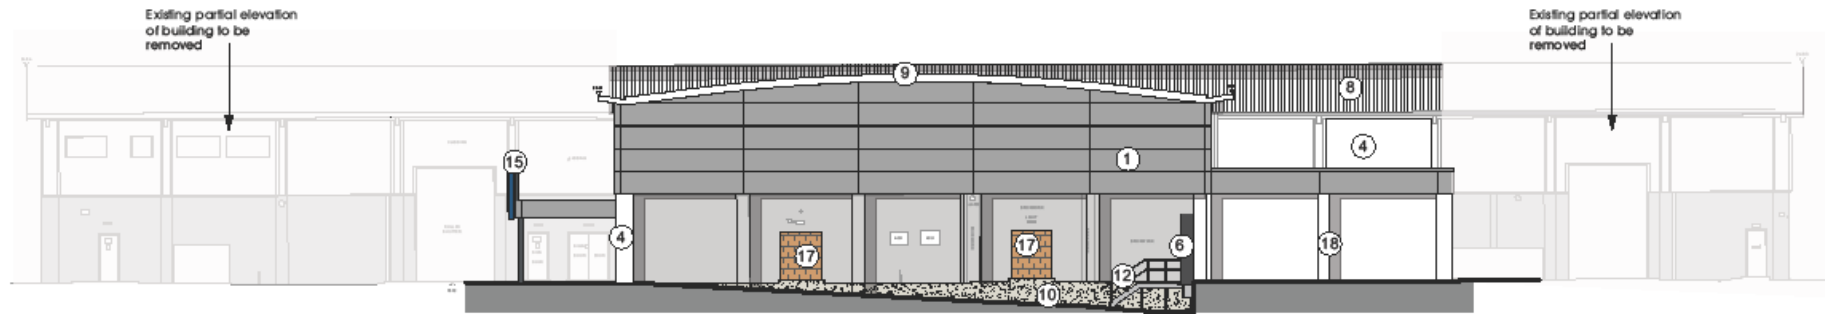

WEST [BACK] ELEVATION

MATERIALS KEY

- | | |
|--|--|
| <ul style="list-style-type: none"> ① NEW INSULATED METAL CLADDING PANELS - COLOUR: GREY RAL 9006 ② NEW CURTAIN WALLING - DOUBLE GLAZED UNITS - COLOUR: GREY RAL 7024 ③ NEW ENTRANCE DOORS - DOUBLE GLAZED UNITS - COLOUR: GREY RAL 7024 ④ NEW WHITE RENDER TO EXISTING WALLS AND COLUMNS - COLOUR: WHITE RAL 9010 ⑤ NEW POWDER COATED STEEL DOORS - COLOUR: GREY RAL 7024 ⑥ NEW SECTIONAL DOOR - COLOUR: GREY RAL 7024 ⑦ NEW NON OPENABLE FIXED SAFETY GLASS WINDOWS - COLOUR: GREY RAL 7024 ⑧ EXISTING ROOF ⑨ EXISTING STEEL COPING FLASHING TO ROOF PERIMETERXX ⑩ CONCRETE FACED RAMP SIDES, IN CONJUNCTION WITH STRUCTURAL ENGINEERS DETAILS / DRAWINGS | <ul style="list-style-type: none"> ⑪ STAINLESS STEEL BOLLARDS ⑫ NEW GALVANISED METAL DRIVERS STEPS, STAIRCASE AND BALLUSTERS WITH HANDRAILS. ALL STEPS TO BE CONSTRUCTED IN ACCORDANCE WITH BUILDING REGS PART K. ⑬ NEW STAINLESS STEEL TUBULAR TROLLEY GUIDES (MARINE GRADE 316) SPACES FOR WHEELCHAIR SHOPPING TROLLEYS AND TROLLEYS WITH BABY SEATS. FIXED WITH CONCRETE FOUNDATION. ⑭ NEW STAINLESS STEEL CYCLE STANDS, 750mm HIGH, ROOT FIXED TO CONCRETE FOUNDATION. INCLUDE CYCLE STAND COVER. ⑮ NEW ADVERTISING SIGNAGE INDICATIVE ONLY ⑯ CONCRETE FILLED GALVANISED STEEL BOLLARD PAINTED BLACK AND YELLOW AT 45 DEG. CONCRETE FOUNDATION TO STRUCTURAL ENGINEERS' SPECIFICATION ⑰ EXISTING OPENING TO BE FILLED WITH BRICKWORK TO MATCH COLOUR AND DETAILING OF EXISTING ⑱ NEW WHITE RENDERED BLOCKWORK ON REAR EXTENSION FOR DELIVERY BAY |
|--|--|

Rev	Disc	Checked	Drawn	Date

hicaarchitects
York Place Studio
5 Wilberforce Street
Leeds
LS1 2EE
Tel: 0113 244 5607
Hi@hicaarchitects.co.uk
H@hicaarchitects.co.uk

Client
Lidl GB Ltd

Project
Monks Cross,
York

Drawing Title
Proposed Elevations
Front / Back

Date
November 2021

Status
Planning

Scale
1:200 @ A3

Drawn
BM

Checked
PHLS

Job no.
2504

Drawn by
P202

Rev
A

Side elevations


THIS DRAWING IS COPYRIGHT AND REMAINS THE PROPERTY OF HIC ARCHITECTS. IT MUST NOT BE REPRODUCED, COPIED, DISCLOSED OR TRANSMITTED TO THIRD PARTIES IN ANY FORM OR MANNER WITHOUT THE WRITTEN PERMISSION OF HIC ARCHITECTS.

DO NOT SCALE
ALL DIMENSIONS SHOULD BE CHECKED ON SITE BEFORE WORK COMMENCES

SUBJECT TO LEVEL REVIEW



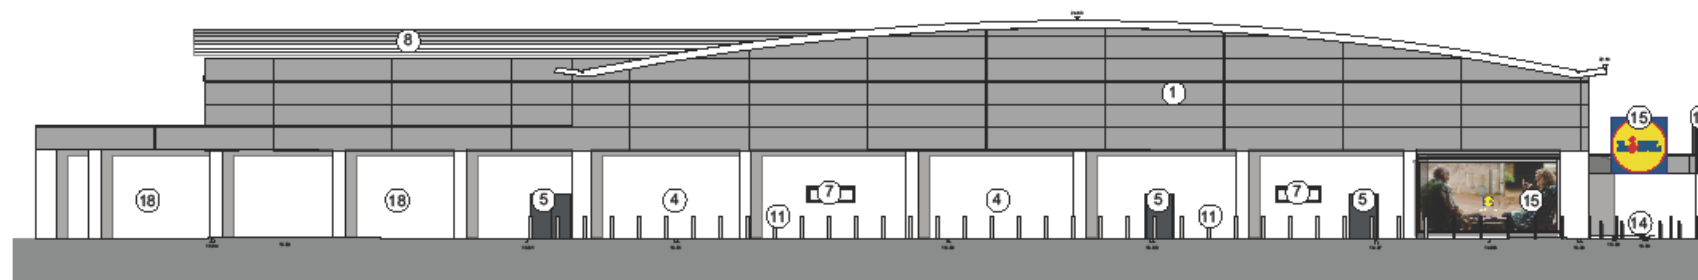

NORTH [SIDE] ELEVATION






SOUTH [SIDE] ELEVATION

MATERIALS KEY

- | | |
|--|--|
| <ul style="list-style-type: none"> ① NEW INSULATED METAL CLADDING PANELS - COLOUR: GREY RAL 9006 ② NEW CURTAIN WALLING - DOUBLE GLAZED UNITS - COLOUR: GREY RAL 7024 ③ NEW ENTRANCE DOORS - DOUBLE GLAZED UNITS - COLOUR: GREY RAL 7024 ④ NEW WHITE RENDER TO EXISTING WALLS AND COLUMNS - COLOUR: WHITE RAL 9010 ⑤ NEW POWDER COATED STEEL DOORS - COLOUR: GREY RAL 7024 ⑥ NEW SECTIONAL DOOR - COLOUR: GREY RAL 7024 ⑦ NEW NON OPENABLE FIXED SAFETY GLASS WINDOWS - COLOUR: GREY RAL 7024 ⑧ EXISTING ROOF ⑨ EXISTING STEEL COPING FLASHING TO ROOF PERIMETERXX ⑩ CONCRETE FACED RAMP SIDES, IN CONJUNCTION WITH STRUCTURAL ENGINEERS DETAILS / DRAWINGS | <ul style="list-style-type: none"> ⑪ STAINLESS STEEL BOLLARDS ⑫ NEW GALVANISED METAL DRIVERS STEPS, STAIRCASE AND BALLUSTERS WITH HANDRAILS. ALL STEPS TO BE CONSTRUCTED IN ACCORDANCE WITH BUILDING REGS PART K. ⑬ NEW STAINLESS STEEL TUBULAR TROLLEY GUIDES (MARINE GRADE 316) SPACES FOR WHEELCHAIR SHOPPING TROLLEYS AND TROLLEYS WITH BABY SEATS. FIXED WITH CONCRETE FOUNDATION. ⑭ NEW STAINLESS STEEL CYCLE STANDS, 750mm HIGH, ROOT FIXED TO CONCRETE FOUNDATION. INCLUDE CYCLE STAND COVER. ⑮ NEW ADVERTISING SIGNAGE INDICATIVE ONLY ⑯ CONCRETE FILLED GALVANISED STEEL BOLLARD PAINTED BLACK AND YELLOW AT 45 DEG. CONCRETE FOUNDATION TO STRUCTURAL ENGINEERS' SPECIFICATION ⑰ EXISTING OPENING TO BE FILLED WITH BRICKWORK TO MATCH COLOUR AND DETAILING OF EXISTING ⑱ NEW WHITE RENDERED BLOCKWORK ON REAR EXTENSION FOR DELIVERY BAY |
|--|--|

Rev	Date	Description	Drawn
			
<small>York Place Studio 6 Millers Wood Leeds LS15 7EE</small>			
<small>YIP10/24/20/21</small>			
<small>W: www.hicarchitects.co.uk E: hi@hicarchitects.co.uk</small>			
<small>client</small> Lidl GB Ltd 			
<small>project</small> Monks Cross, York			
<small>drawing title</small> Proposed Elevations Side			
<small>date</small> November 2021			
<small>status</small> Planning			
<small>scale</small> 1:200 @ A3			
<small>drawn</small> BM <small>checked</small> LS/PH			
<small>job no.</small> 2504 <small>dep no.</small> F203 <small>Rev</small> A			

Drive-through elevations

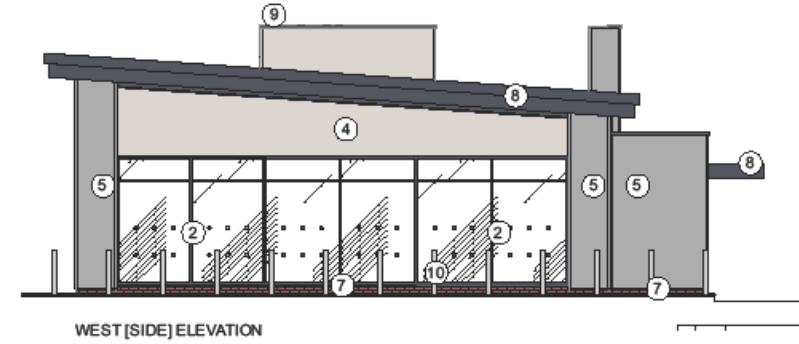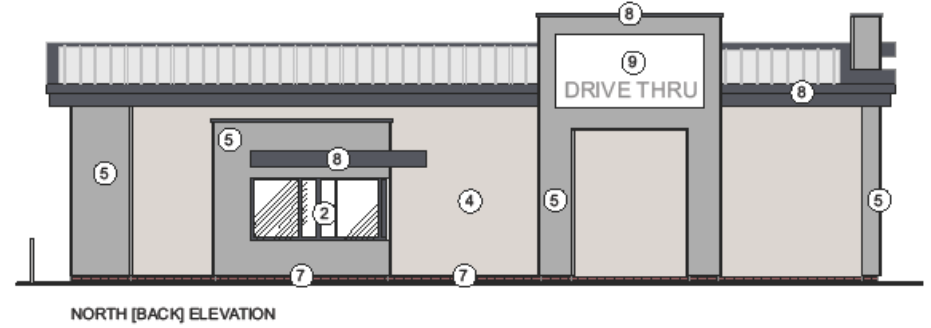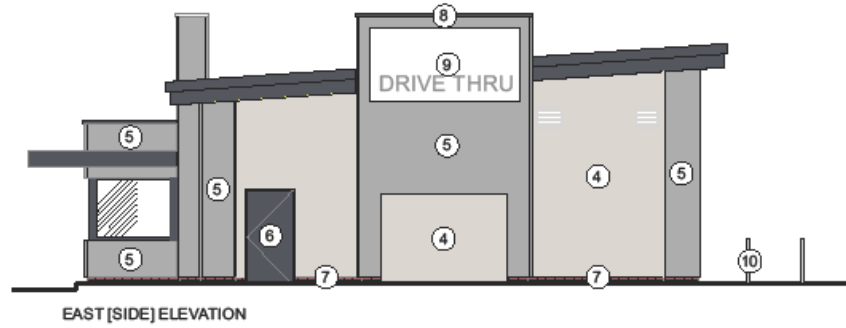

MATERIALS KEY

- ① INSULATED METAL CLADDING PANELS - COLOUR: DARK GREY
- ② CURTAIN WALLING - DOUBLE GLAZED UNITS - COLOUR: DARK GREY
- ③ ENTRANCE DOORS - DOUBLE GLAZED UNITS - COLOUR: DARK GREY
- ④ RENDERED BLOCK WALLS - COLOUR: WARM GREY
- ⑤ RENDERED BLOCK WALLS - COLOUR :COOL GREY
- ⑥ POWDER COATED STEEL DOORS - COLOUR: GREY
- ⑦ BRICKWORK PLINTH
- ⑧ METAL COPING FLASHING TO ROOF PERIMETER
- ⑨ ADVERTISING SIGNAGE INDICATIVE ONLY
- ⑩ STAINLESS STEEL BOLLARDS

1	20/11/21	Updated elevations per plan	BM
2	20/11/21	Site area reworked	LS
3	20/11/21	Client changes and update of the	LS
4	20/11/21	Client changes	LS

htarchitects
 York Place Studio
 8 Mile Lane
 L1 1JZ
 TEL: 01430 241447
 W: www.htarchitects.co.uk
 E: info@htarchitects.co.uk

Client
Lidl GB Ltd



Project
Monks Cross, York

Drawing title
Proposed Elevations Drive Through

Date: November 2021
 Scale: 1:200 @ A3
 Drawn: BM checked: LS
 Job no: 2504 desig no: P204 Rev: C

THIS DRAWING IS COPYRIGHT, AND REMAINS THE PROPERTY OF HT ARCHITECTS. IT IS NOT TO BE REPRODUCED, COPIED, DISCLOSED OR TRANSMITTED TO ANY PARTY, EITHER ORALLY OR IN WRITING, WITHOUT THE WRITTEN PERMISSION OF HT ARCHITECTS.
 DO NOT SCALE
 ALL DIMENSIONS SHALL BE CHECKED ON SITE BEFORE WORK COMMENCES
 SUBJECT TO LEVELS FROM DW