




Planning Committee B

22/01683/FUL

OS Field 0040 Stamford Bridge Road Dunnington

Proposed site plan

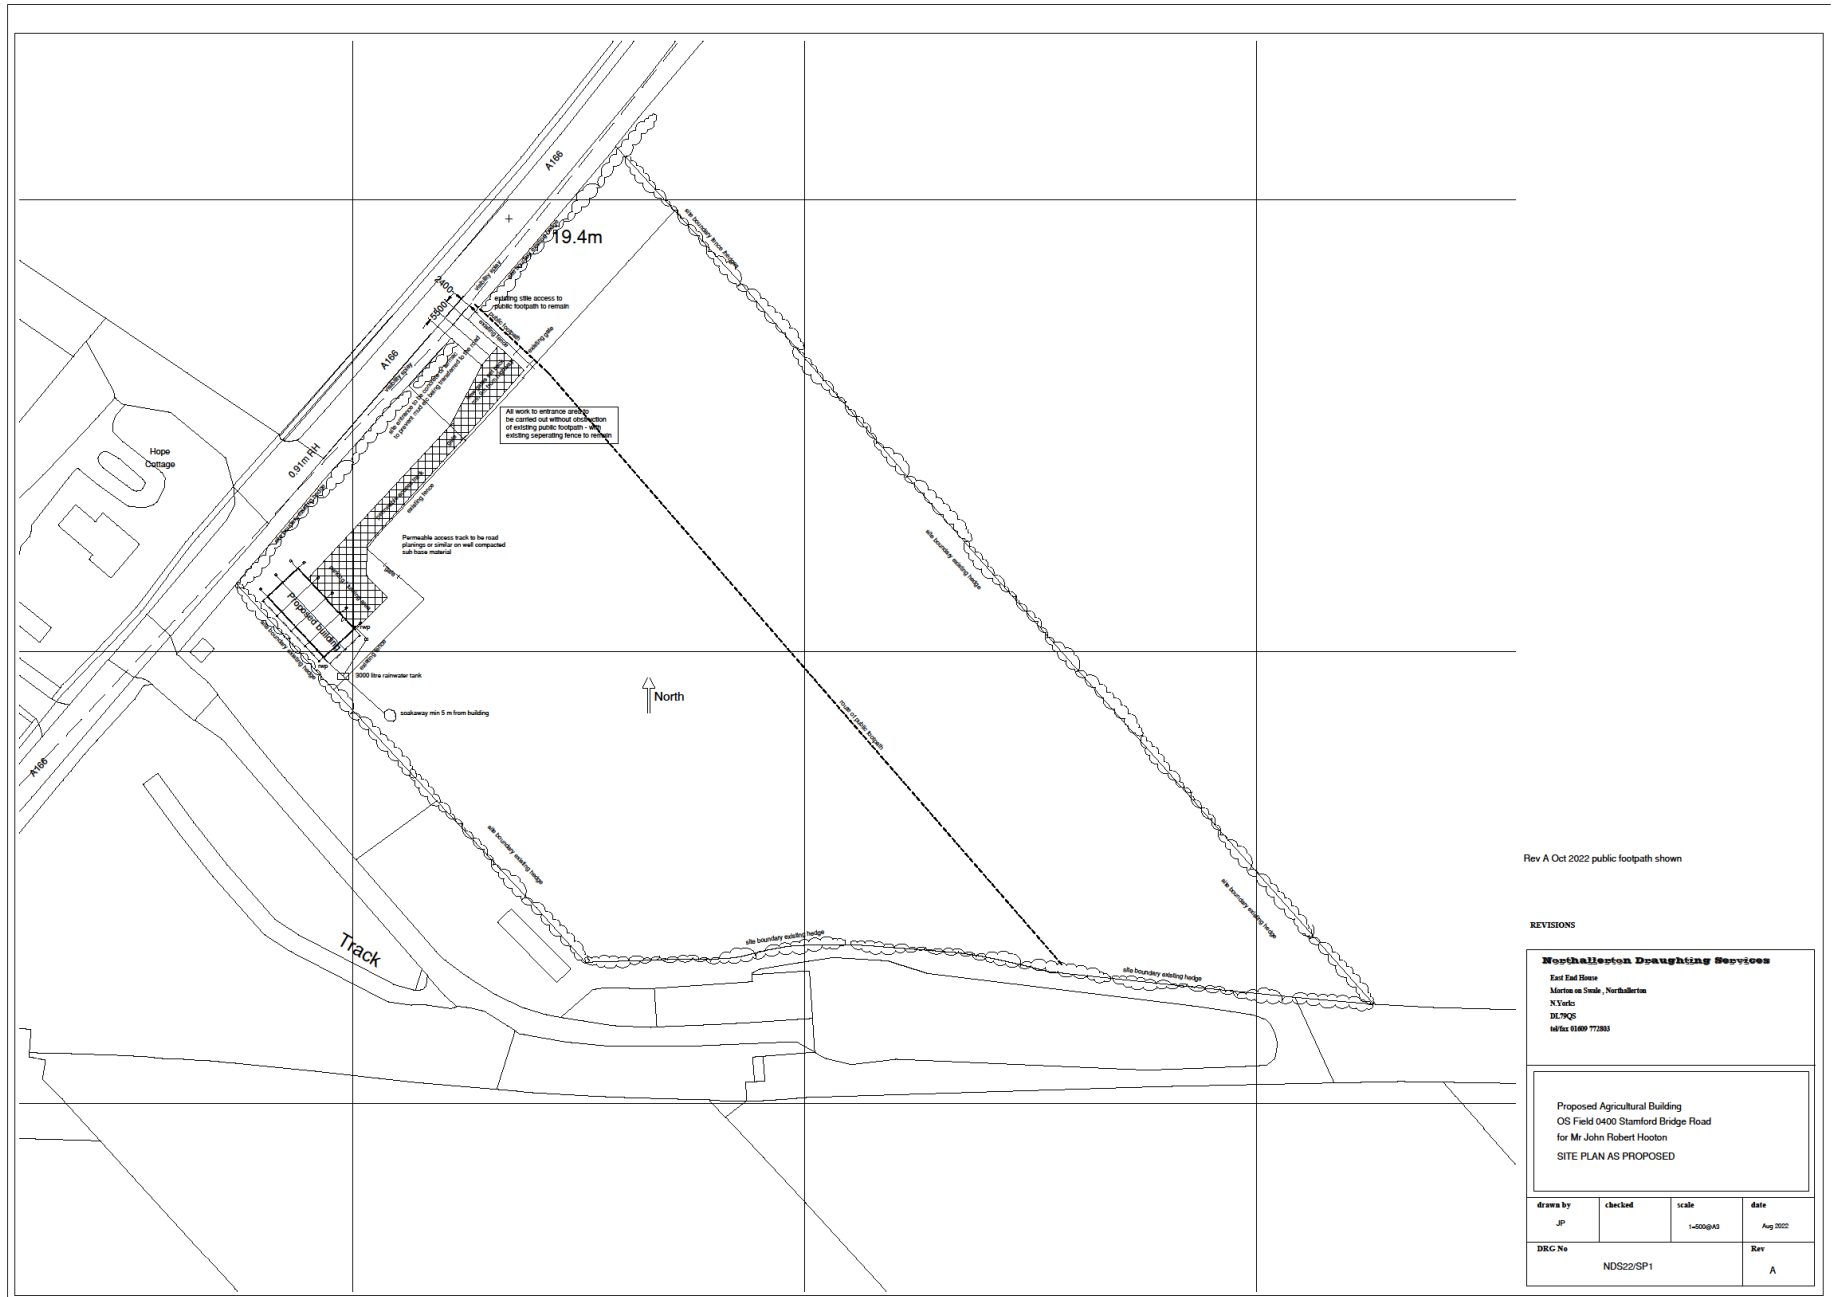

Rev A Oct 2022 public footpath shown

REVISIONS


Northampton Drafting Services

East End House
 Millers on Dale, Northampton
 N Yorks
 DL7 9QS
 tel/fax 01603 772883

Proposed Agricultural Building
 OS Field 0400 Stamford Bridge Road
 for Mr John Robert Hooton
 SITE PLAN AS PROPOSED

| drawn by | checked | scale | date |
|-----------|---------|----------|----------|
| JP | | 1:500@A3 | Aug 2022 |
| DWG No | Rev | | |
| NDS22/SP1 | A | | |

Proposed elevations

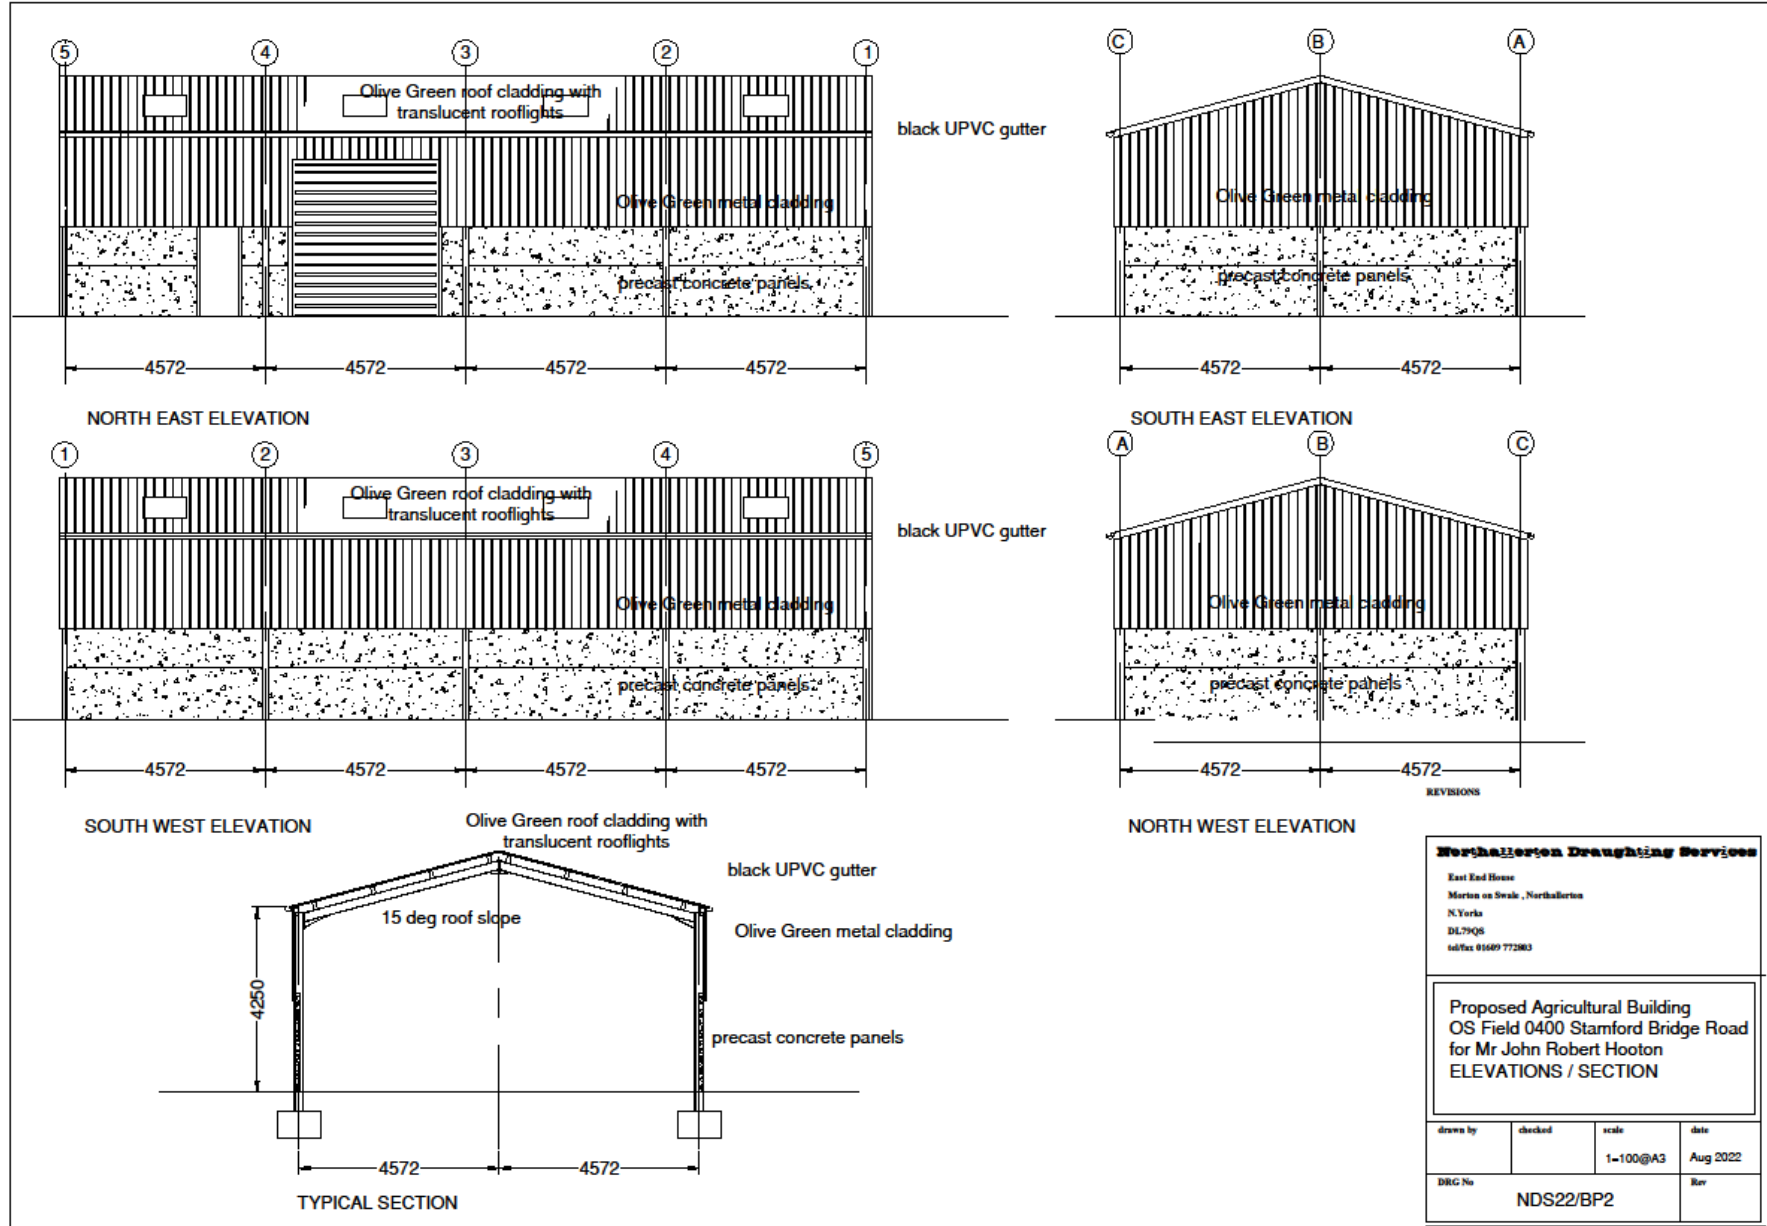


Northallerton Drafting Services
 East End House
 Merton on Swale, Northallerton
 N.Yorks
 DL79QS
 tel/fax 01609 772803

Proposed Agricultural Building
 OS Field 0400 Stamford Bridge Road
 for Mr John Robert Hooton
 ELEVATIONS / SECTION

| drawn by | checked | scale | date |
|----------|---------|----------|----------|
| | | 1=100@A3 | Aug 2022 |

| DRG No | Rev |
|-----------|-----|
| NDS22/BP2 | |

Proposed floor plan

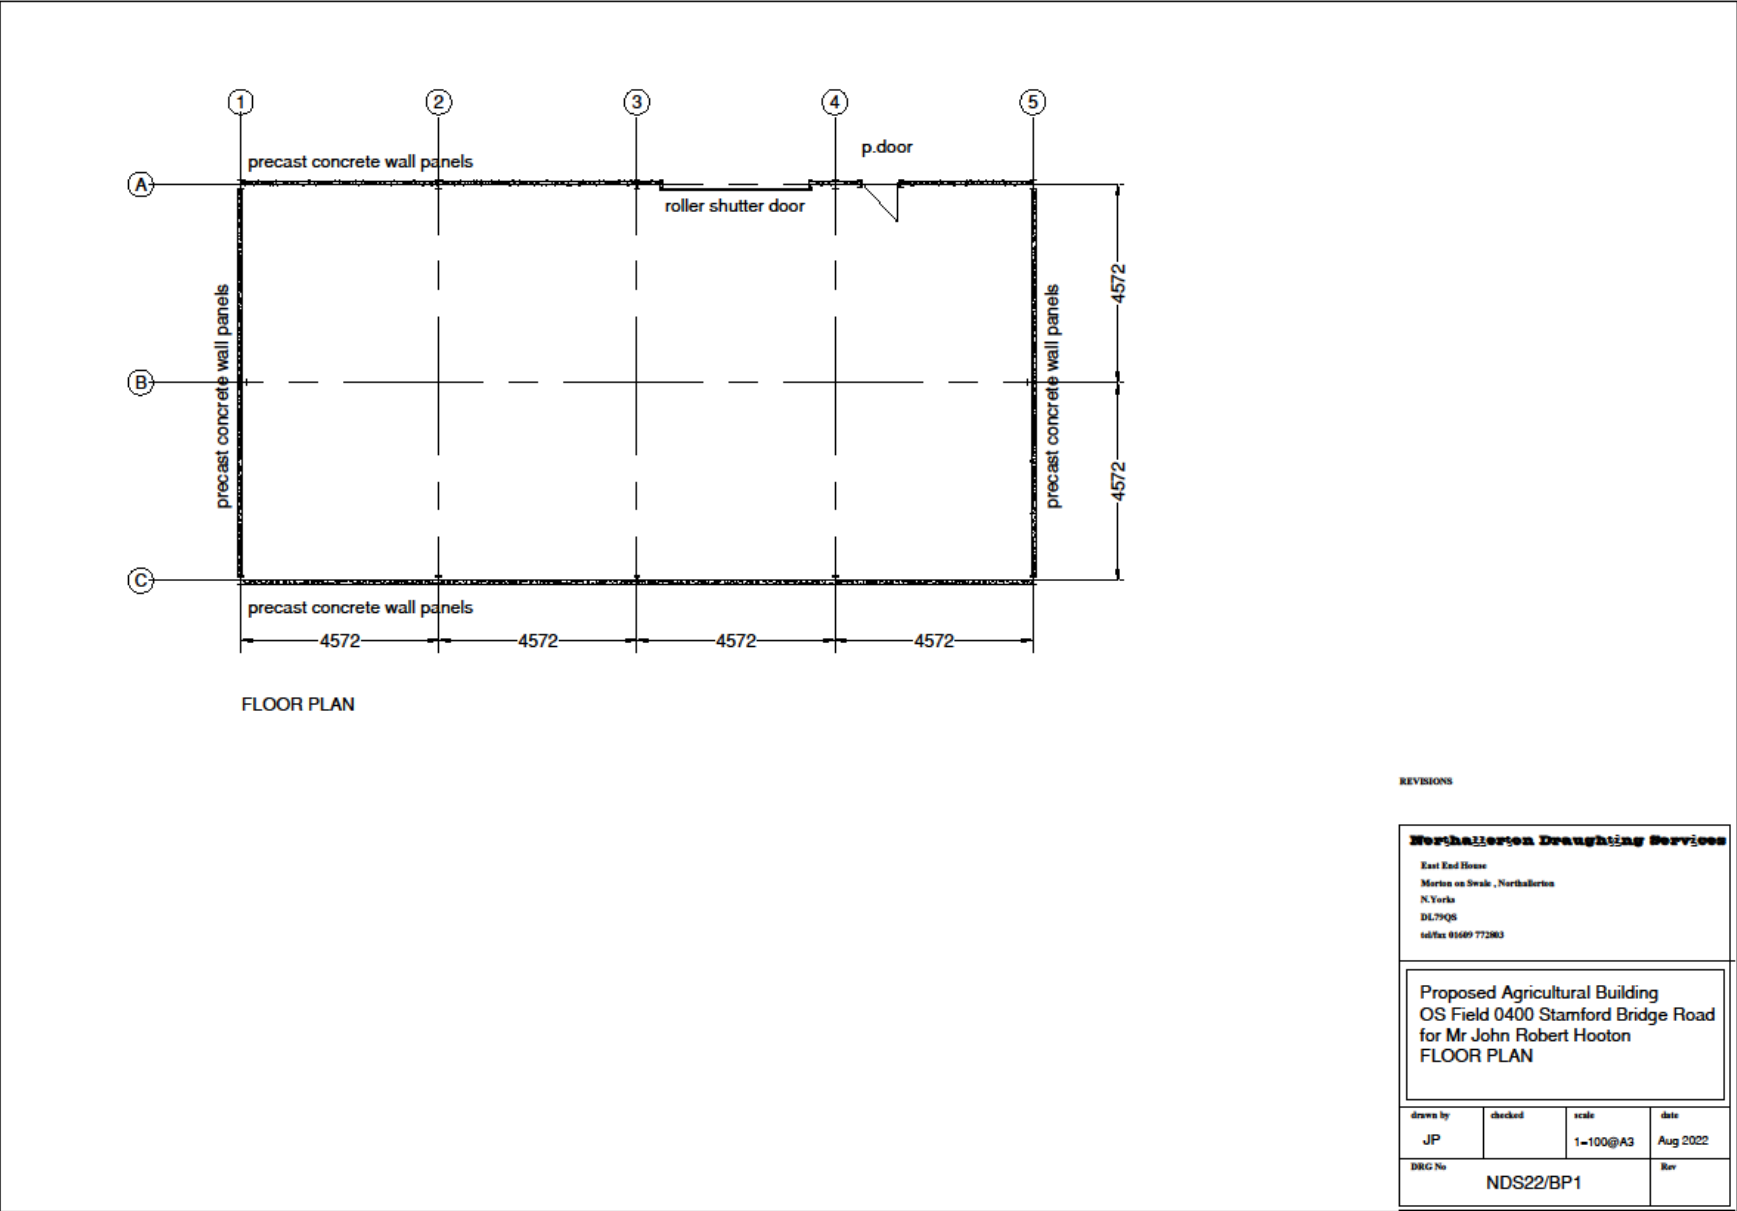

REVISIONS

Northallerton Drafting Services
 East End House
 Morton on Swale, Northallerton
 N.Yorks
 DL79QS
 tel/fax 01689 772803

Proposed Agricultural Building
 OS Field 0400 Stamford Bridge Road
 for Mr John Robert Hooton
 FLOOR PLAN

| drawn by | checked | scale | date |
|----------|-----------|----------|----------|
| JP | | 1-100/A3 | Aug 2022 |
| DRG No | NDS22/BP1 | | Rev |
| | | | |