


ANNEX G

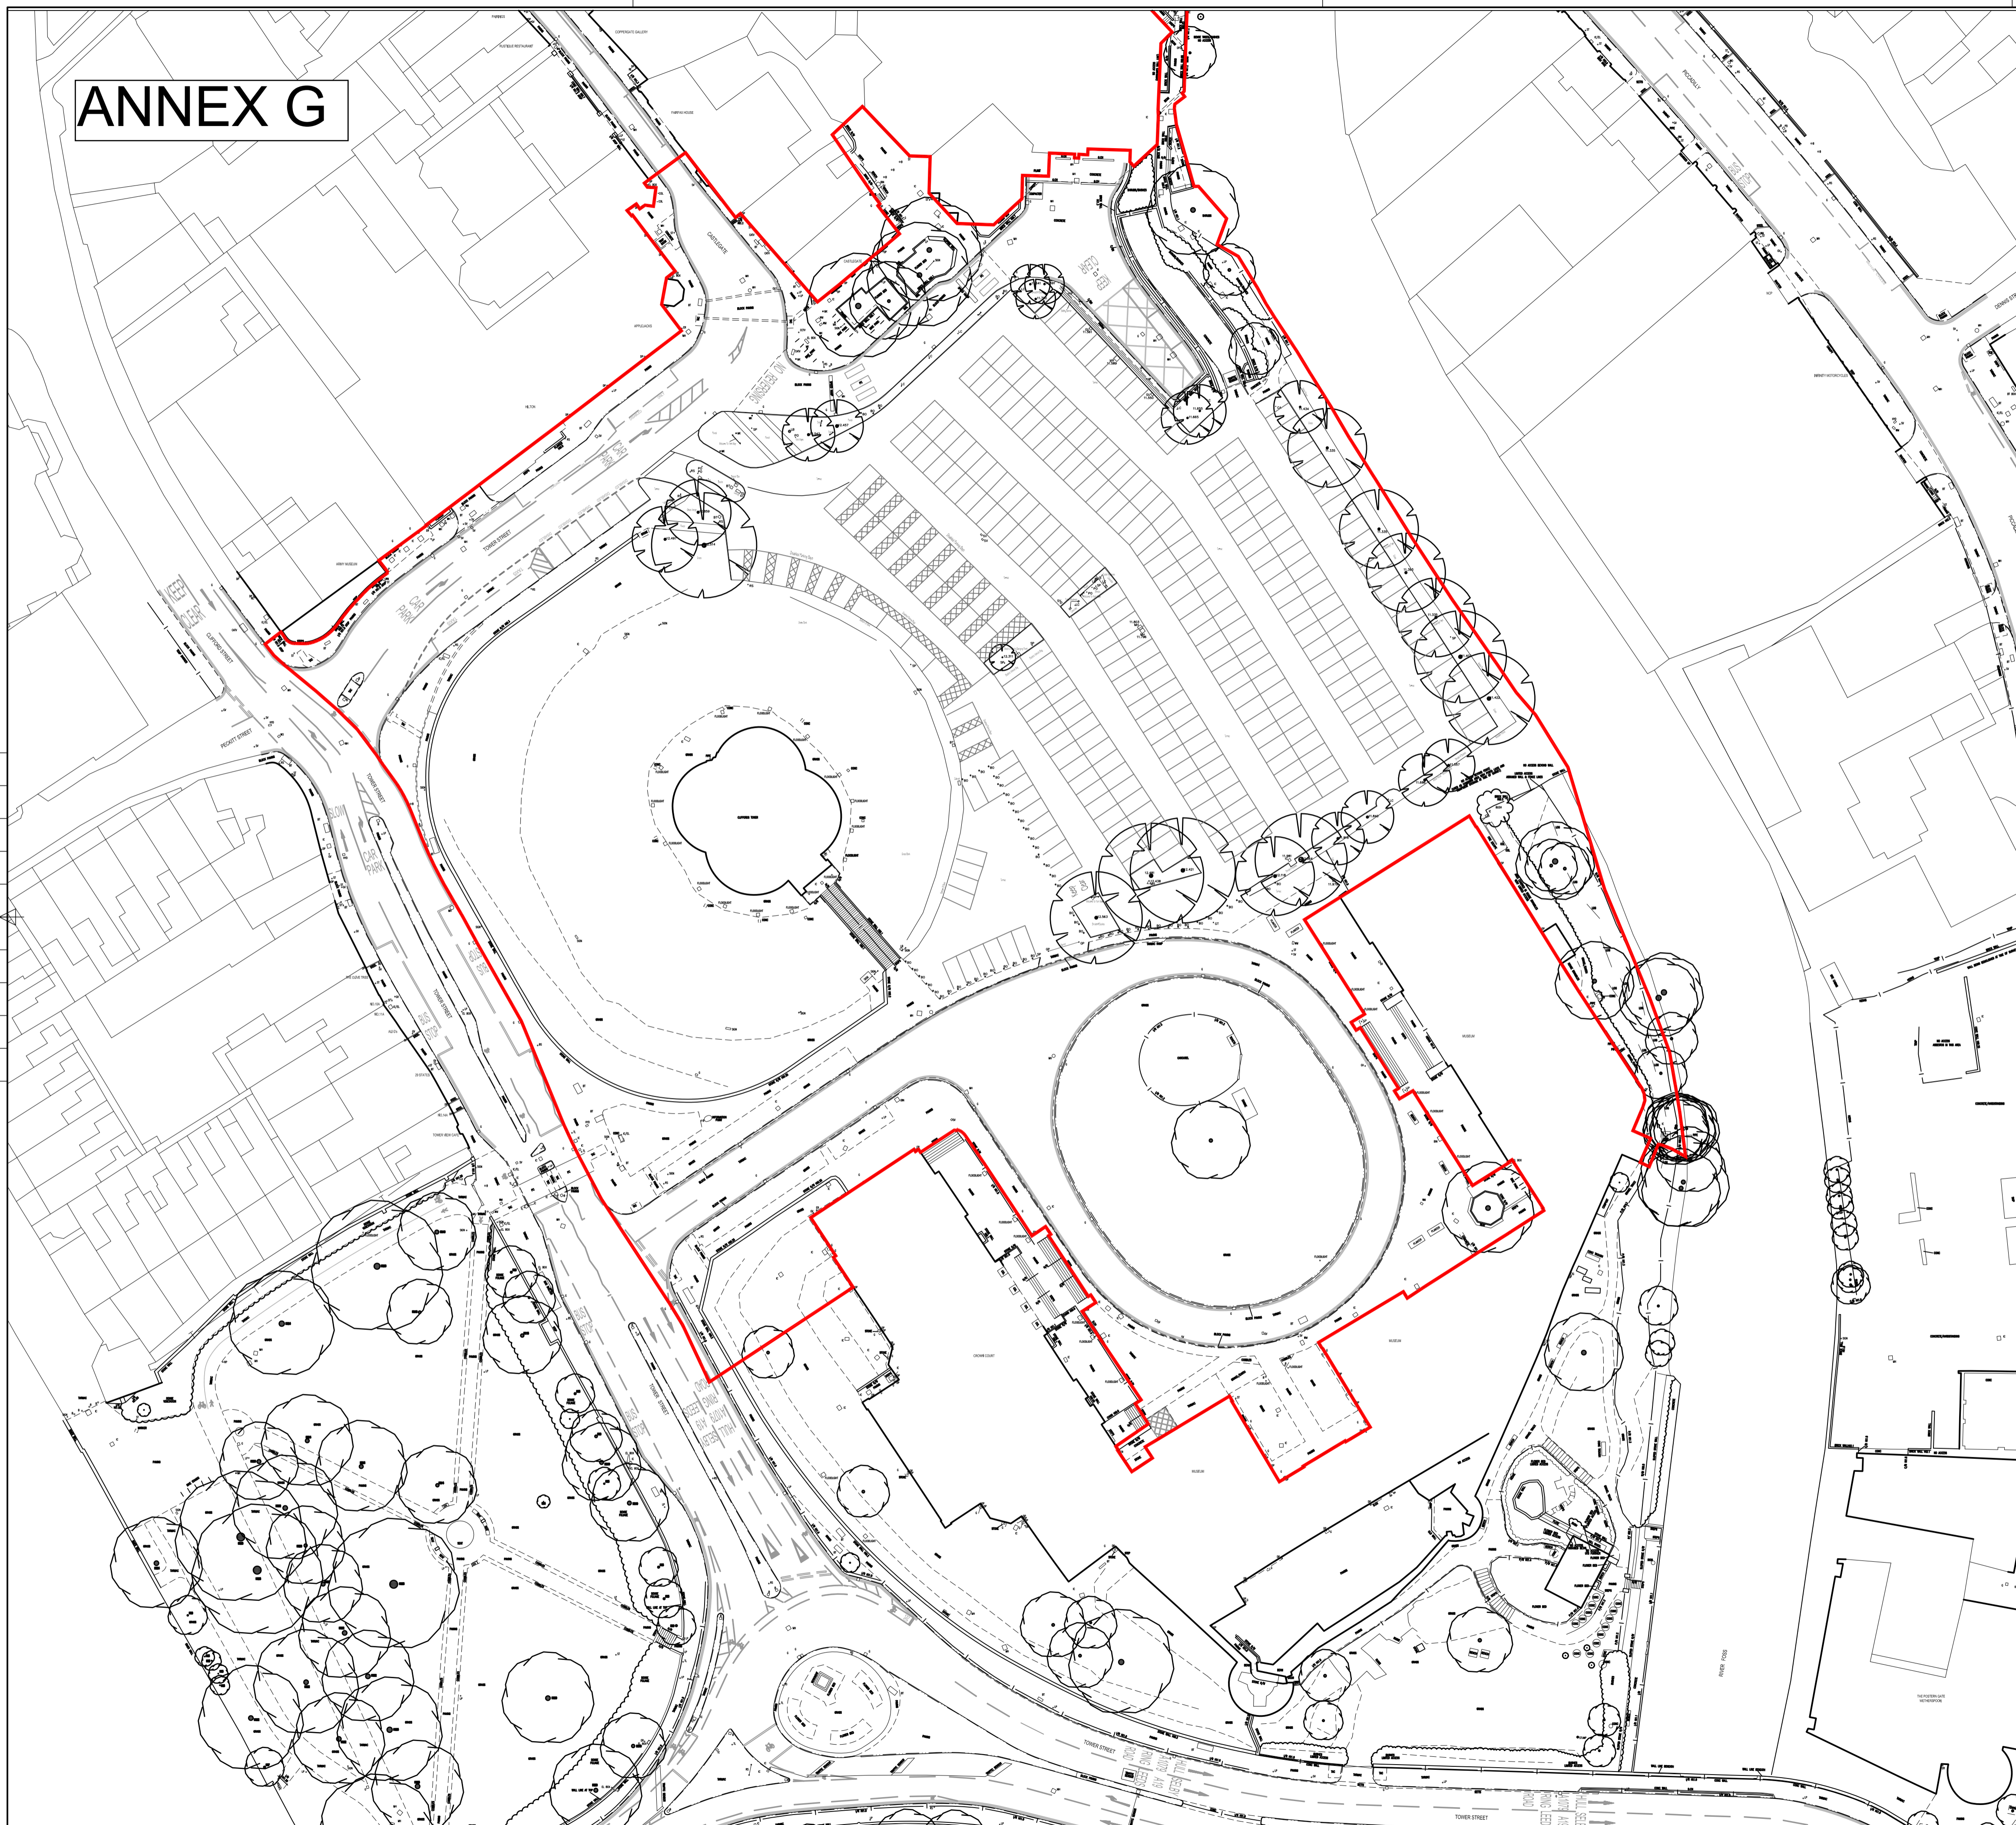


KEY:
 SITE BOUNDARY

BUILDING DESIGN PARTNERSHIP SHALL HAVE NO RESPONSIBILITY FOR ANY USE MADE OF THIS DOCUMENT OTHER THAN FOR THAT WHICH IT WAS PREPARED AND ISSUED.
 ALL DIMENSIONS SHOULD BE CHECKED ON SITE.
 DO NOT SCALE FROM THIS DRAWING.
 ANY DRAWING ERRORS OR DIVERGENCES SHOULD BE BROUGHT TO THE ATTENTION OF BUILDING DESIGN PARTNERSHIP AT THE ADDRESS SHOWN BELOW.

NOTES

P01 - REVISED PLANNING SUBMISSION SC MC 24.05.22

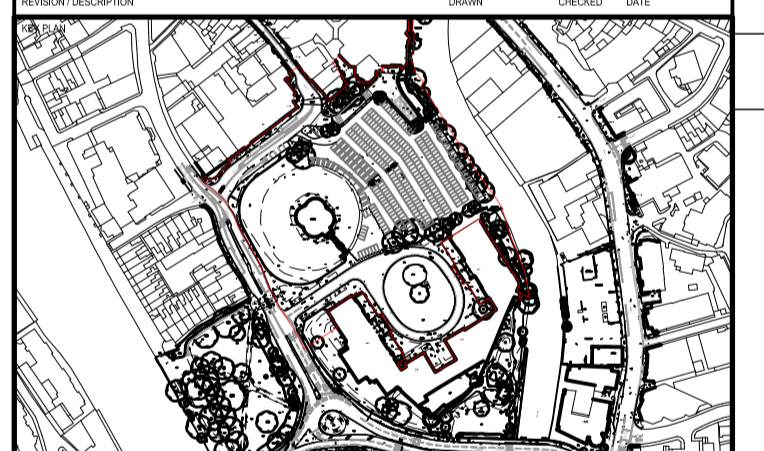

ARCHITECTURE DESIGN ENGINEERING URBANISM SUSTAINABILITY LIGHTING ACOUSTICS

BDP.
 11 Ducie Street
 P.O. Box 85, Piccadilly Basin
 Manchester M60 3JA
 United Kingdom
 T +44 (0)161 828 2200
 F +44 (0)161 828 2235
 www.bdp.com

FOR PLANNING

PROJECT NAME EYE OF YORK PUBLIC REALM	
PROJECT NUMBER P2008535	SCALE @ A1 1:500
DRAWING TITLE SITE PLAN	DATE MAY '22
PROJECT REFERENCE EOY-BDP-ZZ-XX-DR-L-900000	REVISION P01