


PROPOSED GROUND FLOOR PLAN Scale @ 1:100

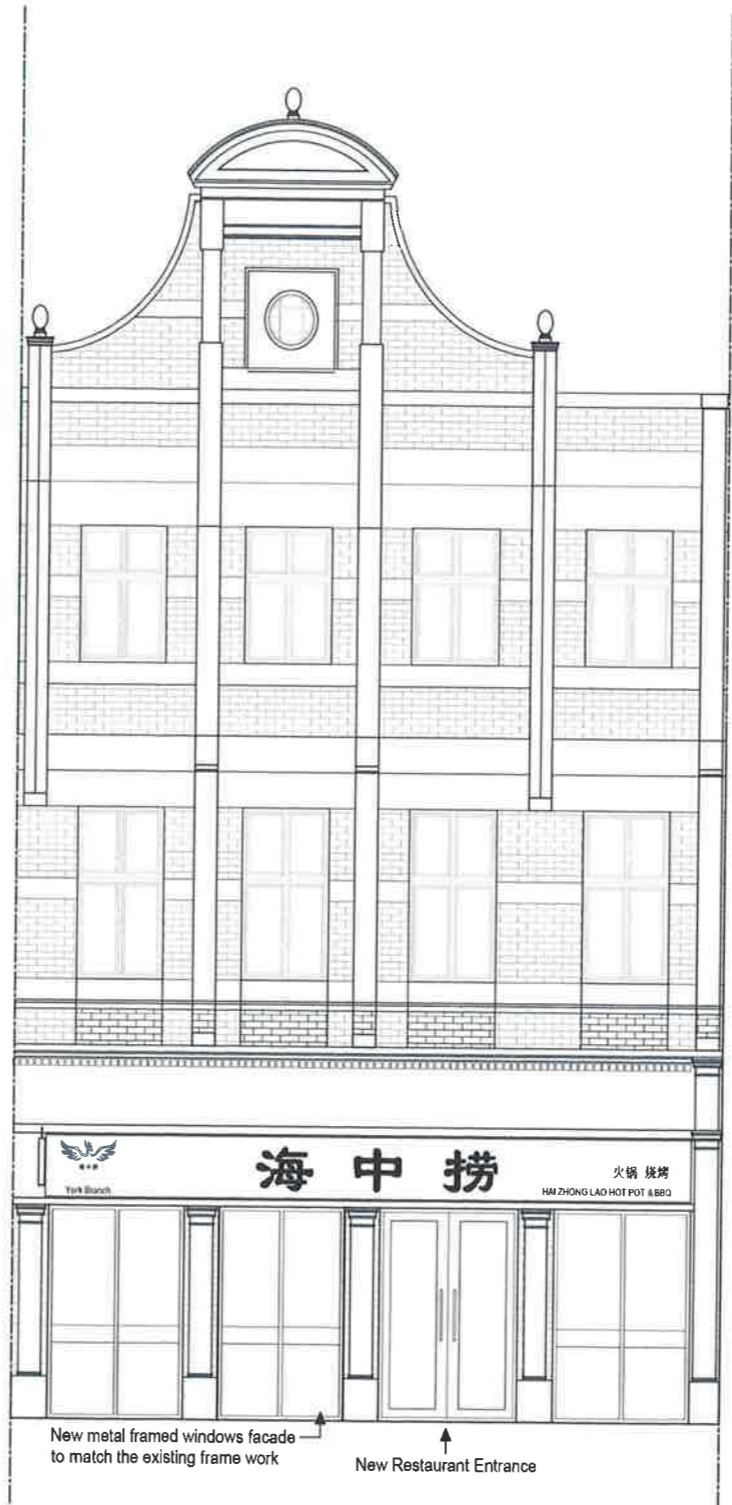

PROPOSED FRONT ELEVATION Scale @ 1:100

Notes:

- All work is to be carried out to the latest current British standards Codes of Practice and recognised working practices.
- All work and materials should comply with Health and Safety legislation.
- All dimensions are in millimetres unless where explicitly shown otherwise.
- The contractor should check and certify all dimensions as work proceeds and notify the architect of any discrepancies.
- Do not scale off the drawings, if in doubt ask.

Title: 12 George Hudson Street York YO1 6LP	
Proposed Plan & Front Elevation	
Project No: 0001	Drawn: AM
Client: HaiZhonGiao	Paper: A3
Date: 08-09-2020	Scale: 1:100
Amendments:	