


1 Foxthorn Paddock

13/01327/FUL

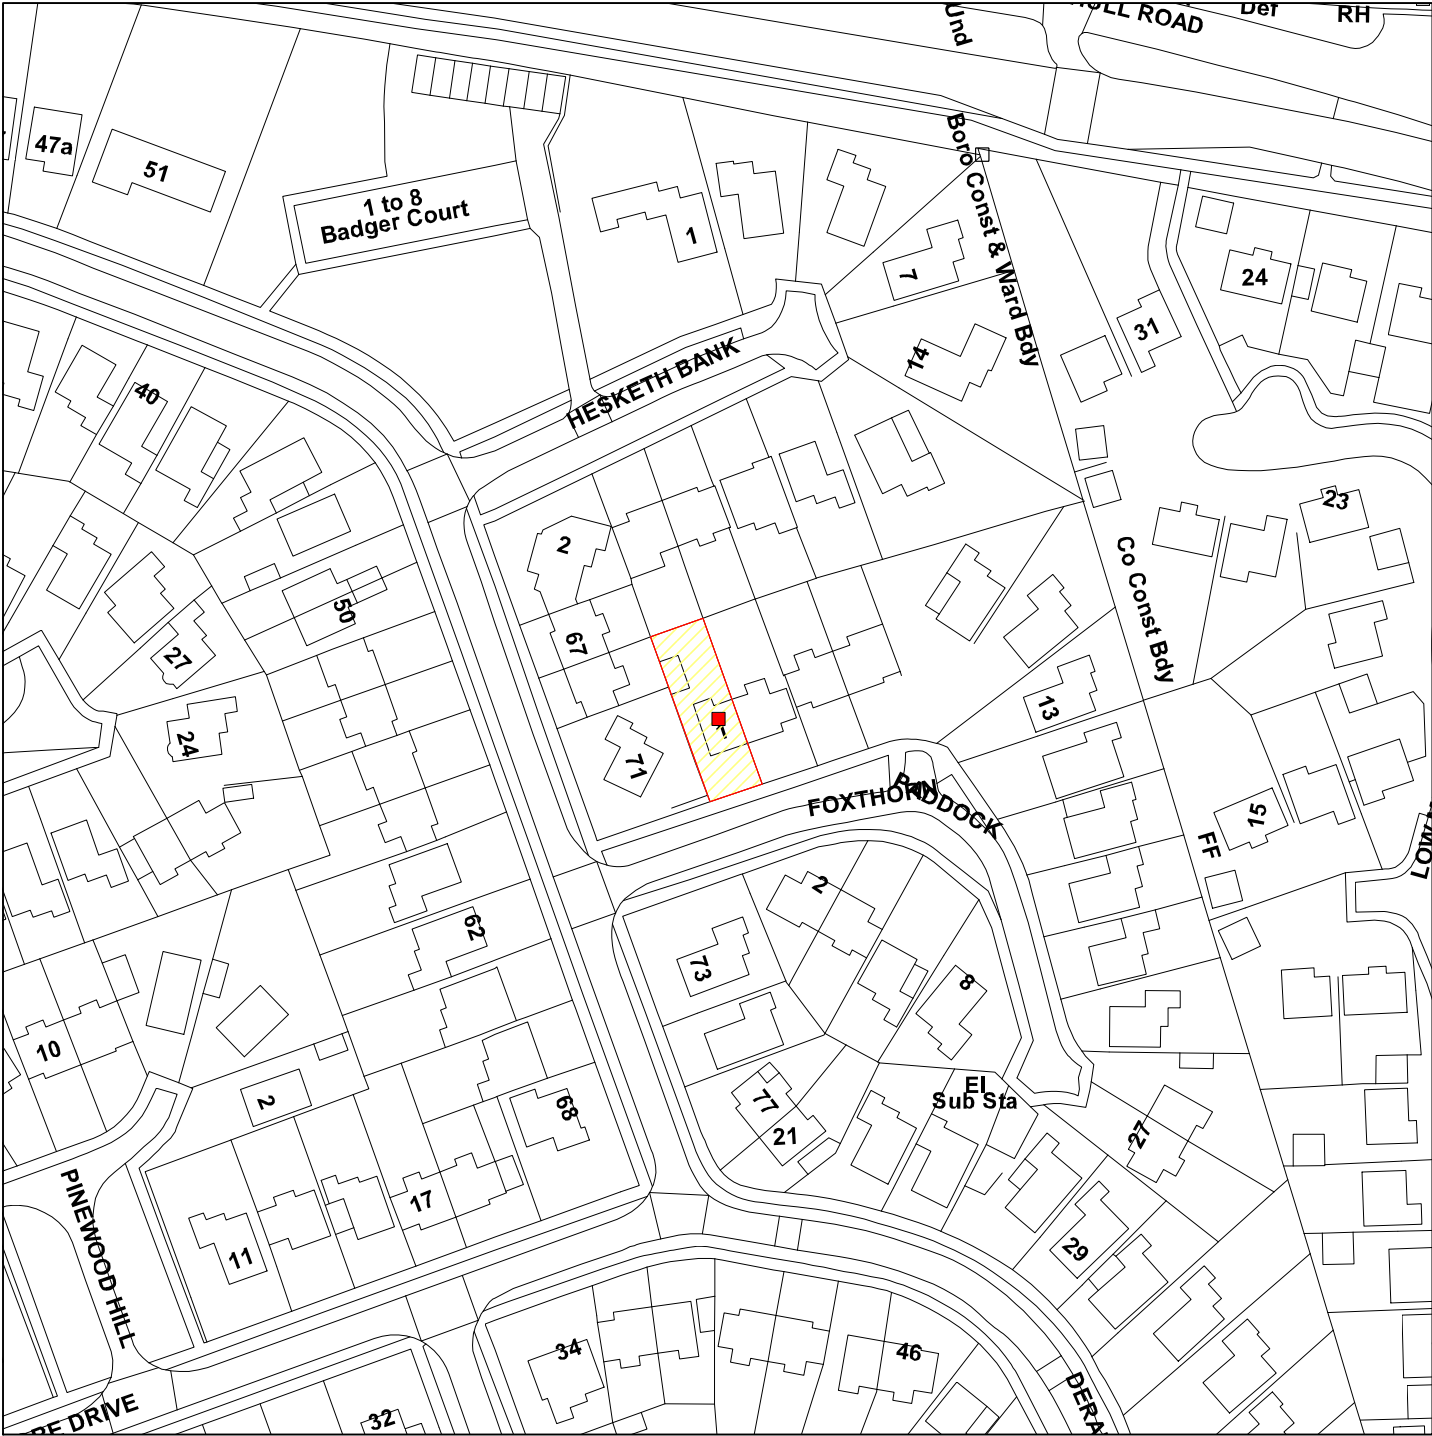

Scale : 1:1250

Reproduced from the Ordnance Survey map with the permission of the Controller of Her Majesty's Stationery Office © Crown Copyright 2000.

Unauthorised reproduction infringes Crown Copyright and may lead to prosecution or civil proceedings.

| | |
|--------------|--------------|
| Organisation | Not Set |
| Department | Not Set |
| Comments | Site Plan |
| Date | 29 July 2013 |
| SLA Number | Not Set |