



All dimensions must be checked on site and not scaled from this drawing
 RESIDUAL DESIGN RISKS- CDM REGS
 ARE IDENTIFIED WITH THIS SYMBOL
 SEE DESIGN RISK SHEET OR LAYOUT

REVISION NOTES

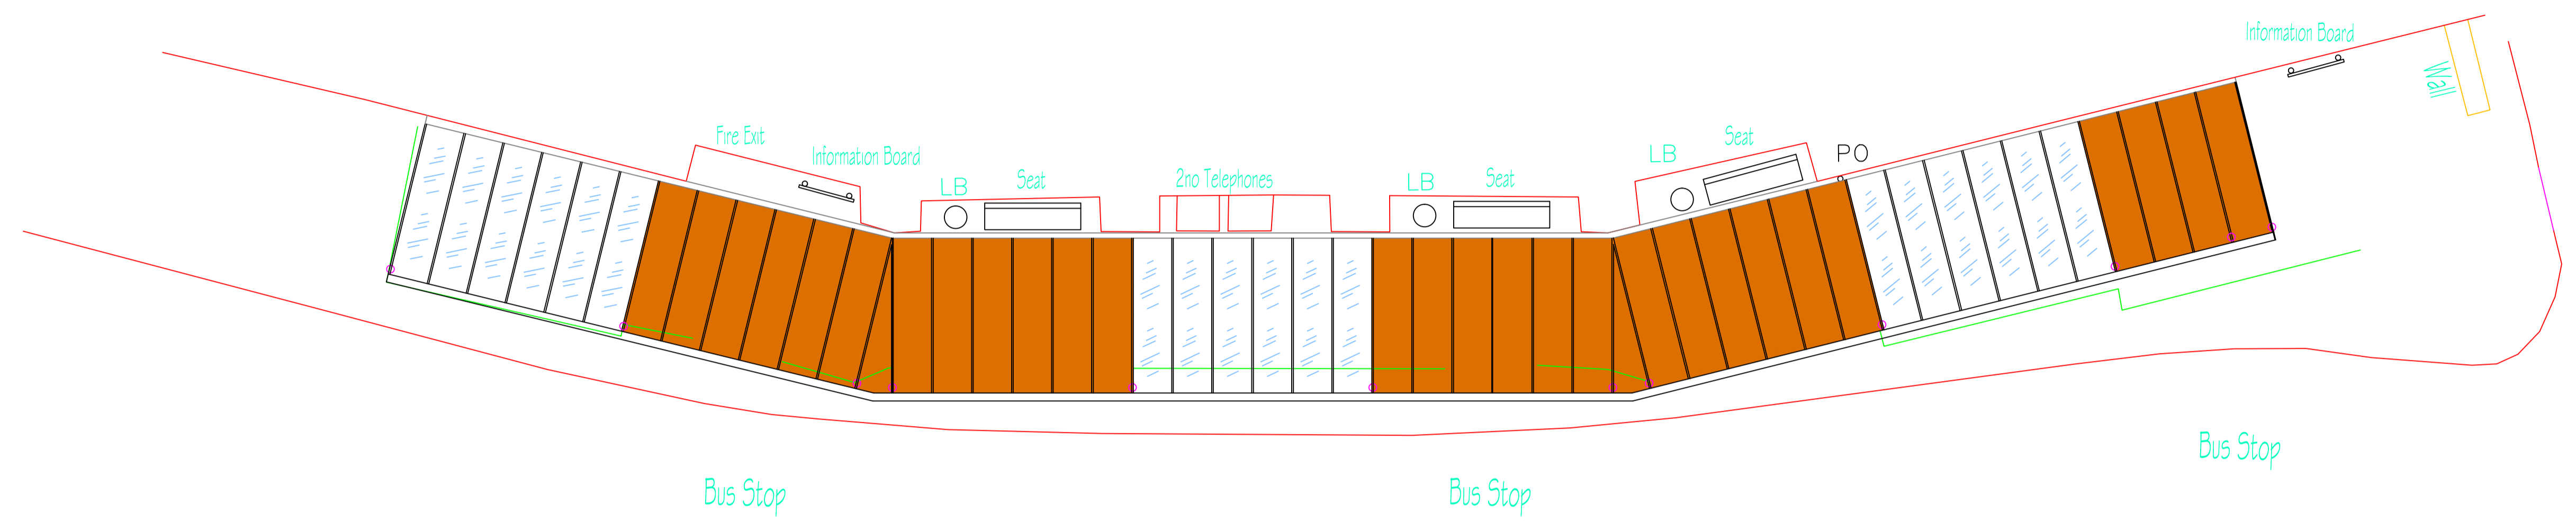


ROOF PLAN AS PROPOSED

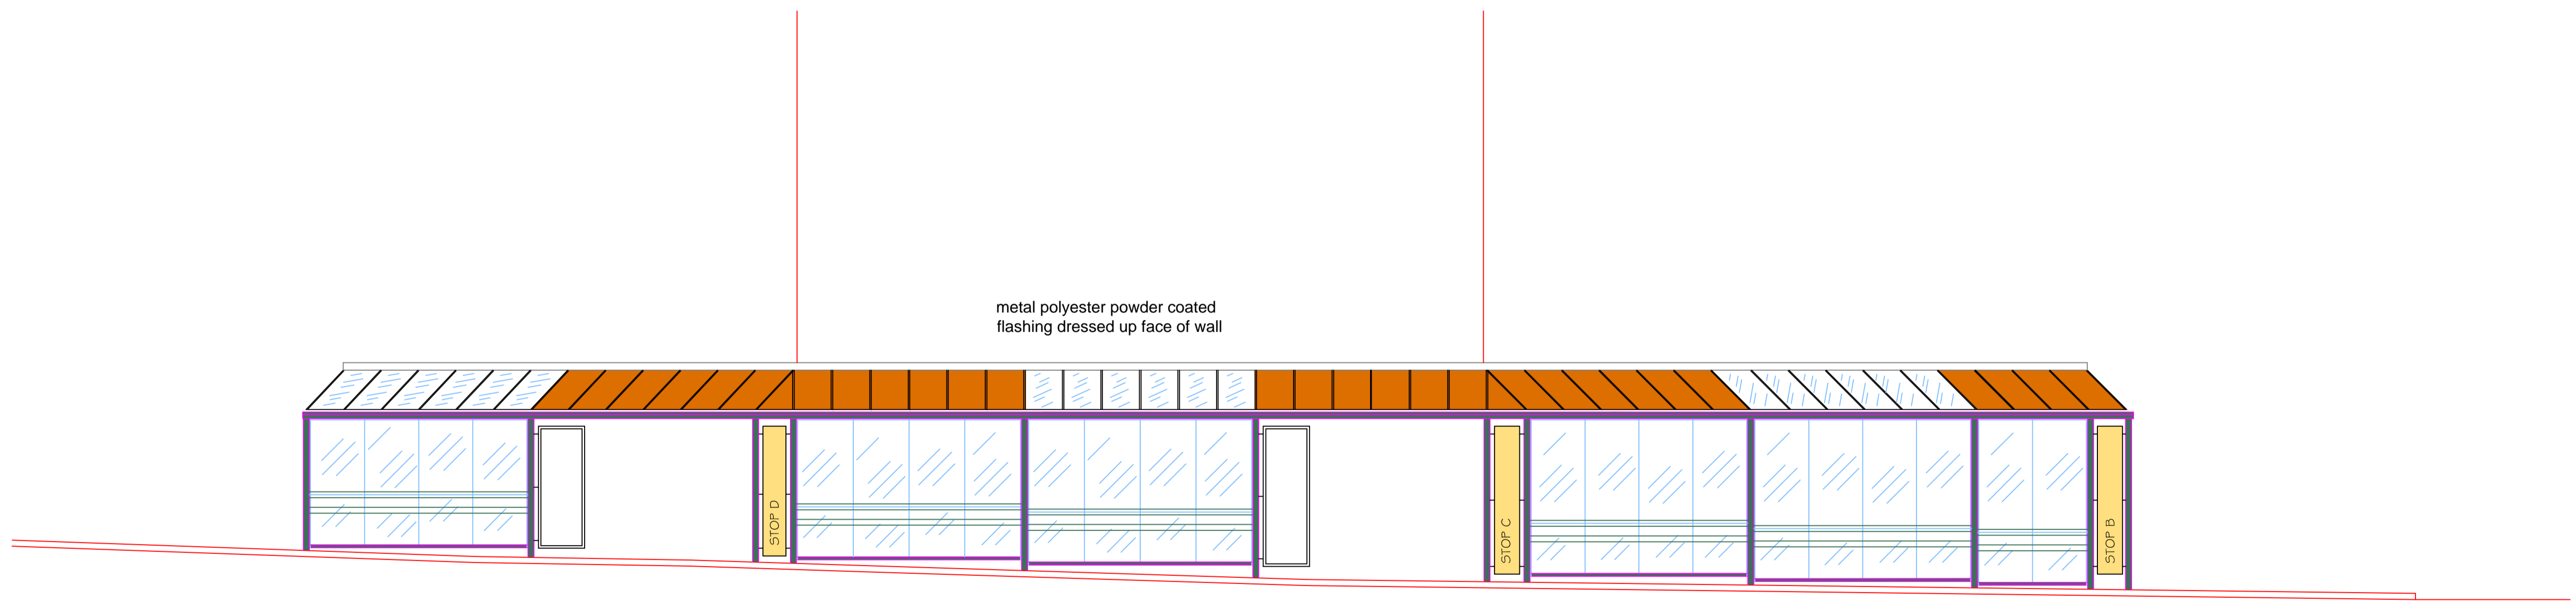

MAIN ELEVATION AS PROPOSED

Rev	Date	Revision	By
-			

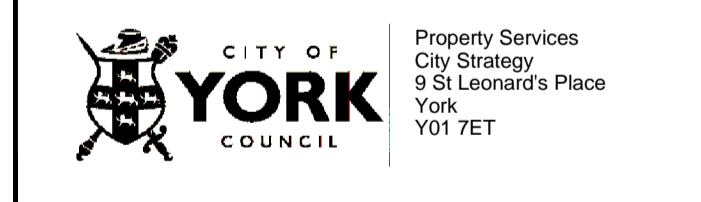

Contact:
 Tel No:
 FAX No:
 Email:

Job Title
ROUGIER ST BUS SHELTER

NEW SHELTER AS PROPOSED

Drawn: AT
 Checked: _____
 Authorised: _____

Date: Aug 2013
 Scale: A1
 1/75

Issue Status:
PLANNING

Drawing Number: **130041.P4**
 Revision: _____