

Notes

1. All dimensions to be verified on site prior to the commencement of construction.

2. The proposed development is shown in red on the site plan. The existing building is shown in grey.

3. This drawing is to be used in conjunction with all related drawings and specifications. It is not to be used in isolation.


4. Information relating to the development is available on the project website: www.asyarchitects.co.uk

5. Any works on site.

- KEY**
- FIRE EXIT
 - Foam Extinguisher
 - CO2 Extinguisher
 - CCTV Camera

Existing 900mm high brick wall with 1.1m high railings on top

Existing 3m high high brick wall tiered to 900mm high at road end

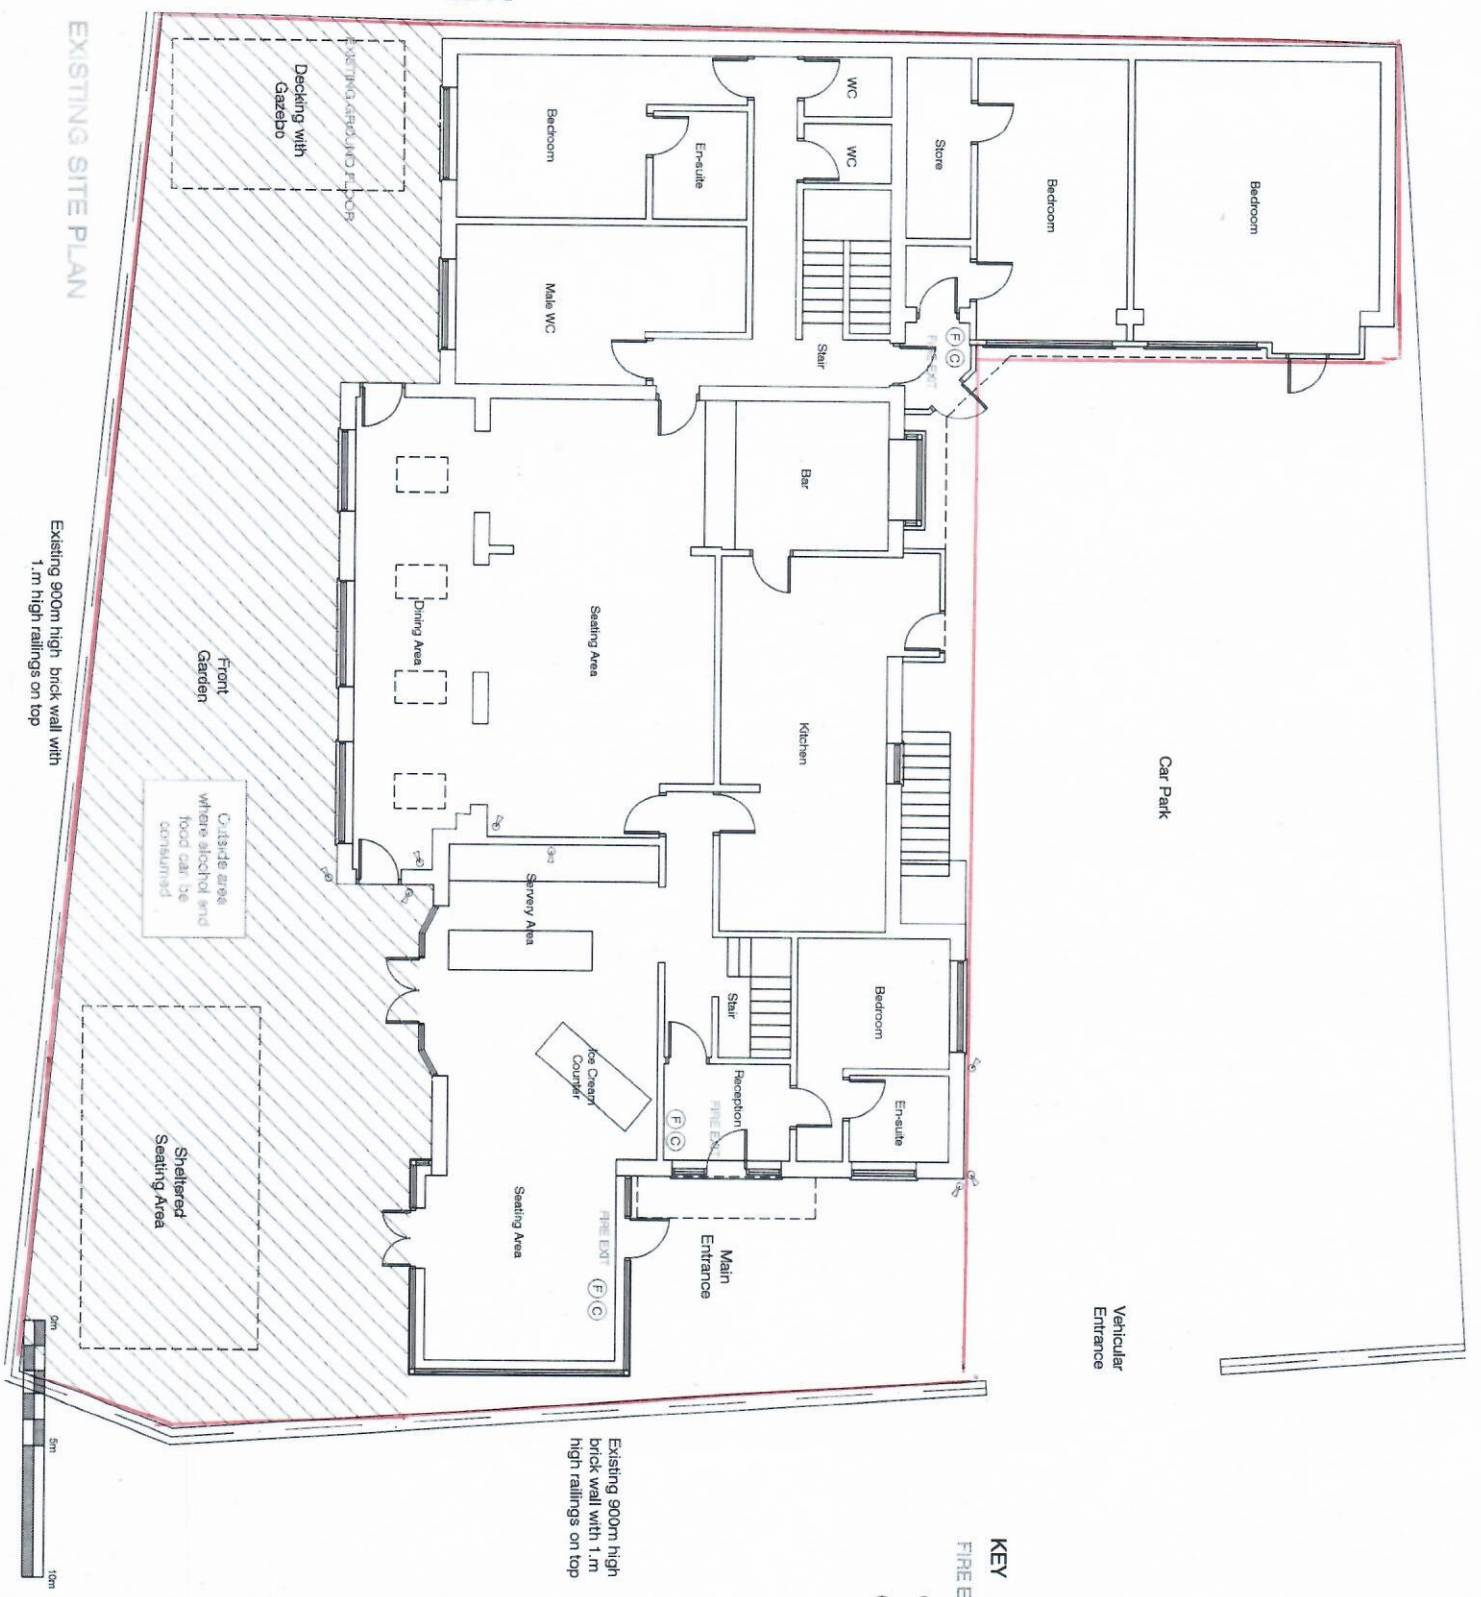

EXISTING SITE PLAN

Existing 900mm high brick wall with 1.1m high railings on top

PARAMETERS

Architectural Services York
31 Beckett's Lane
YO26 6PN

PROJECT

Proposed Development at Clifton
Bridges Guest House, 28 Wilton Road,
York, YO20 6LL

PROPOSED GROUND FLOOR PLAN

Scale: 1:100 @ A1

Date: OCT 2021

Drawing No: CBG1K03 10