

"Copyright in this drawing remains with the designer. Responsibility is not accepted for errors made by others in scaling from this drawing. All construction information should be taken from figured dimensions only. Check all dimensions on site. In case of any discrepancy, refer query to the designer."



UPPER GROUND FLOOR PLAN AS PROPOSED



LOWER GROUND FLOOR PLAN AS PROPOSED


AREA DENOTES LICENSABLE ACTIVITIES

KEY TO LICENSING SYMBOLS (Note Existing fittings are marked 'EP')

	Emergency Lighting Luminaire		6L Wet Chemical (Hot Fights) Fire Extinguisher
	Illuminated emergency exit sign mounted above door indicating escape route (pictorial on approach side)		Foam Fire Extinguisher
	Illuminated emergency exit directional sign (pictorial on approach side), direction indicated		Water Fire Extinguisher
	Illuminated emergency exit sign suspended above head height 90 deg. to escape route (pictorial on approach side)		Hydro spray Fire Extinguisher
	Break Glass Fire Alarm Manual call point		Fire Blanket
	Fire Alarm electronic sounder		Dry Powder Fire Extinguisher
	Heat/Smoke Detector		2kg. or 3kg. Carbon Dioxide Fire Extinguisher
	Fire Alarm Control Panel		9L F-Class Fire Extinguisher
	Fire Alarm Zener Beacon		Vision panel in door
	30-minute fire resistant solid core door		escape in emergency (push bars/pods) on doors
	30-minute fire resistant door with self-closing device & smoke seal		First Aid kit box
	one-hour fire resistant solid core door with smoke seal		

Items shown on this plan which are not required by the Plans Regulations are for illustrative purposes only and do not form part of the license. These items may be moved at the discretion of the License Holder. The current location of the fire safety equipment and other safety equipment is as shown. These items may be moved from time to time with agreement of the Fire Officer or after fire risk assessment.

Existing Walls
 New full height studwork partitions - to achieve 30 mins fire resistance unless otherwise noted.
 New dwarf height walls with balustrade.

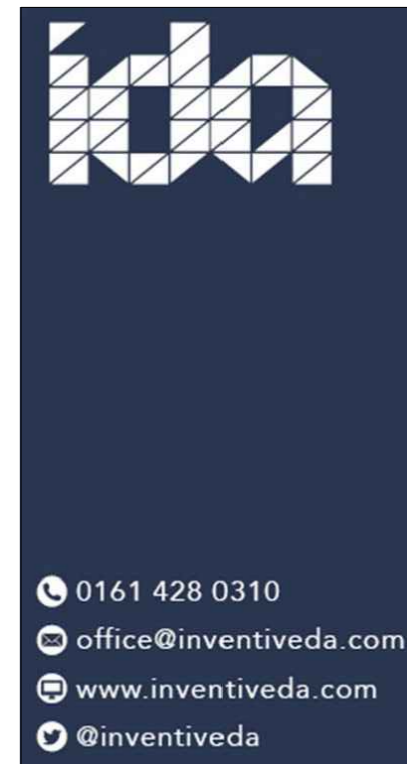

Rev	Description	By	Date

INVENTIVE DESIGN ASSOCIATES
 ARCHITECTURE & INTERIOR DESIGN

57 Station Road, Cheadle Hulme
 Stockport, Greater Manchester SK8 7AA
 Company Reg No: 9231414

ROXY BALL ROOM
 Stonenbow house, York
 YO1 7NP

LICENSING PLAN

DRAWN: ADR DATE: 07-07-23 DRAWING NO.: 2370-501
 SCALE: 1:100@A0 REV:

0161 428 0310
 office@inventiveda.com
 www.inventiveda.com
 @inventiveda