



Planning Committee B

23/01114/GRG3

St Pauls Nursery School 12 St Pauls Square

Existing site plan




Existing ground floor plan

All dimensions must be checked on site and not scaled from this drawing

CYC PREMISES FOLDER REFERENCE

E00511.

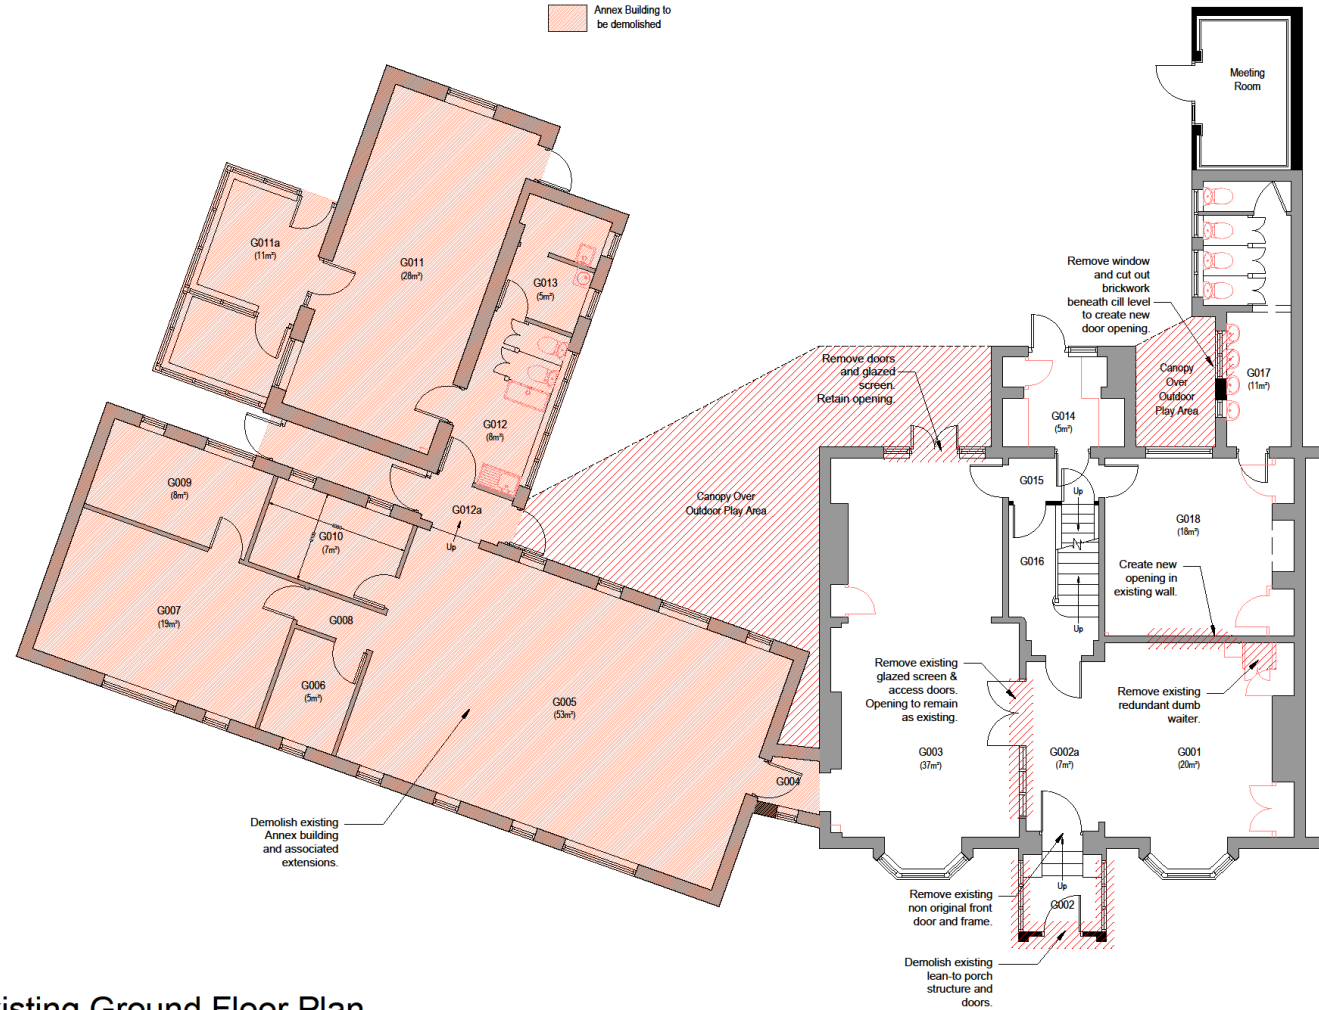

Existing Ground Floor Plan

Scale 1:50

A	25.05.23	Scheme revised following planning comments.	VG
Rev	Date	Description	By



Contact:
Tel No:
Fax No:
Email:

Job Title:
St Pauls Nursery School
12 St Pauls Square
York

Scheme As Proposed
Existing Ground Floor Plan


Drawn	Checked	Authorised
VG	AT	

Date: Feb 23 Scale: 1:50


Issue 55/24
Planning

Drawing Number	Revision
230003.05	A

Existing first floor plan

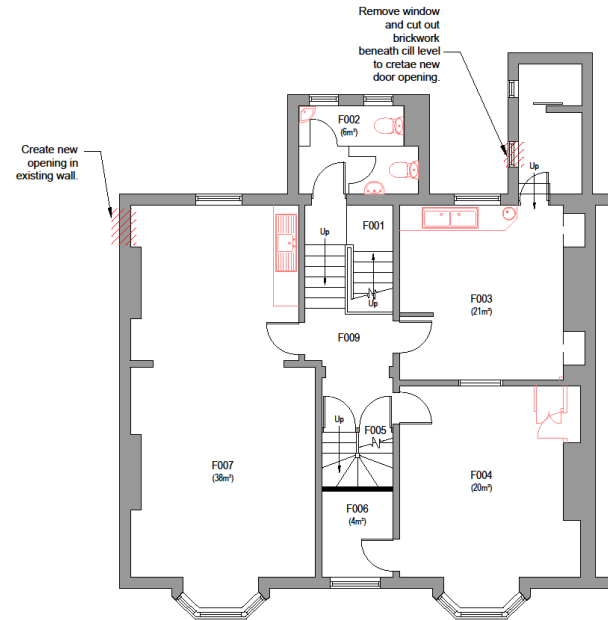


First Floor Plan

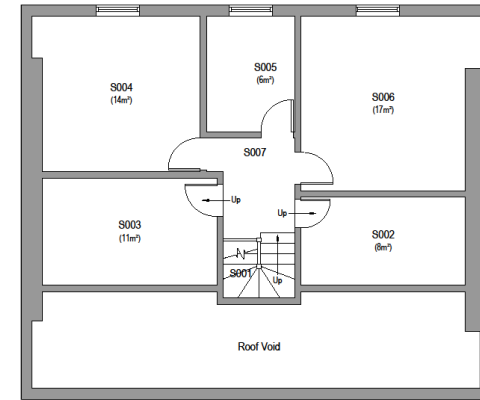

Second Floor Plan

Existing First & Second Floor Plan

Scale 1:50

 

Contact:
 Tel: 01904 567000
 Fax: 01904 567001
 Email: enquiries@cityofyork.gov.uk

Site Title:
 St Pauls Nursery School
 12 St Pauls Square
 York

Scheme As Proposed
 Existing Upper Floor Plans


Drawn	Checked	Authorised
VG	AT	

Date	Scale
Feb 23	A1 1:50

Drawn Title:
Planning

Drawing Number	Revision
230003.06	/

Existing elevations

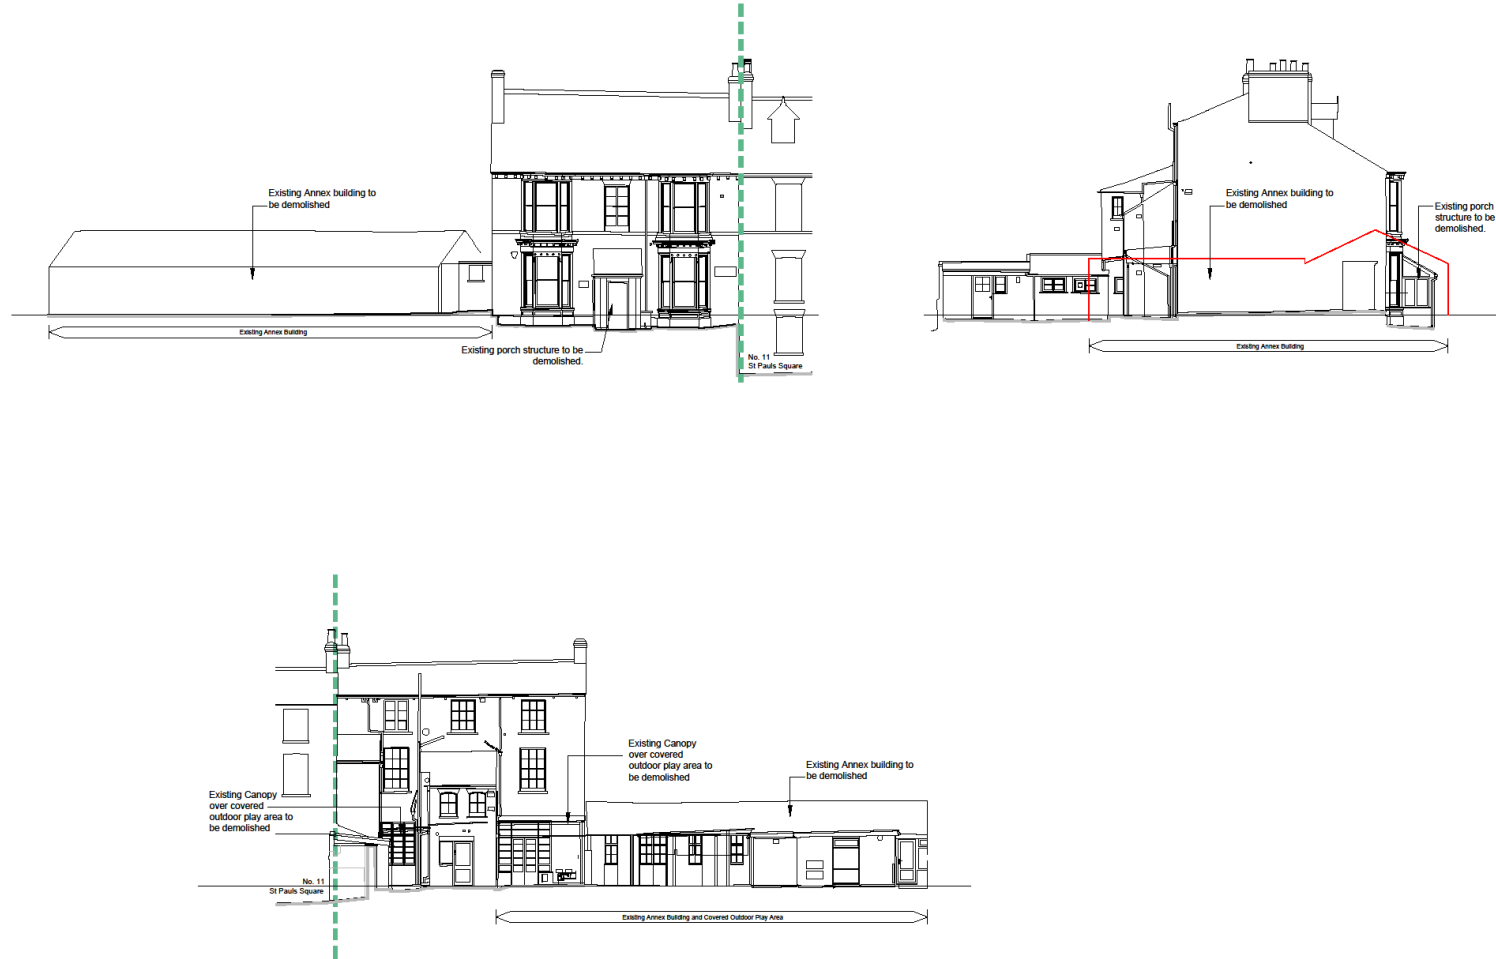

Existing Elevations

Scale 1:100



Consult:
To: No.
PA: No.
Email:

Job Title
**St Pauls Nursery School
12 St Pauls Square
York**

Scheme As Proposed
Elevations As Existing


Drawn VG	Checked AT	Authorised
-------------	---------------	------------

Date Feb 23	Scale AT 1:100
----------------	----------------------

Item Status:
Planning

Drawing Number 230003.09	Revision /
-----------------------------	---------------

Proposed site plan

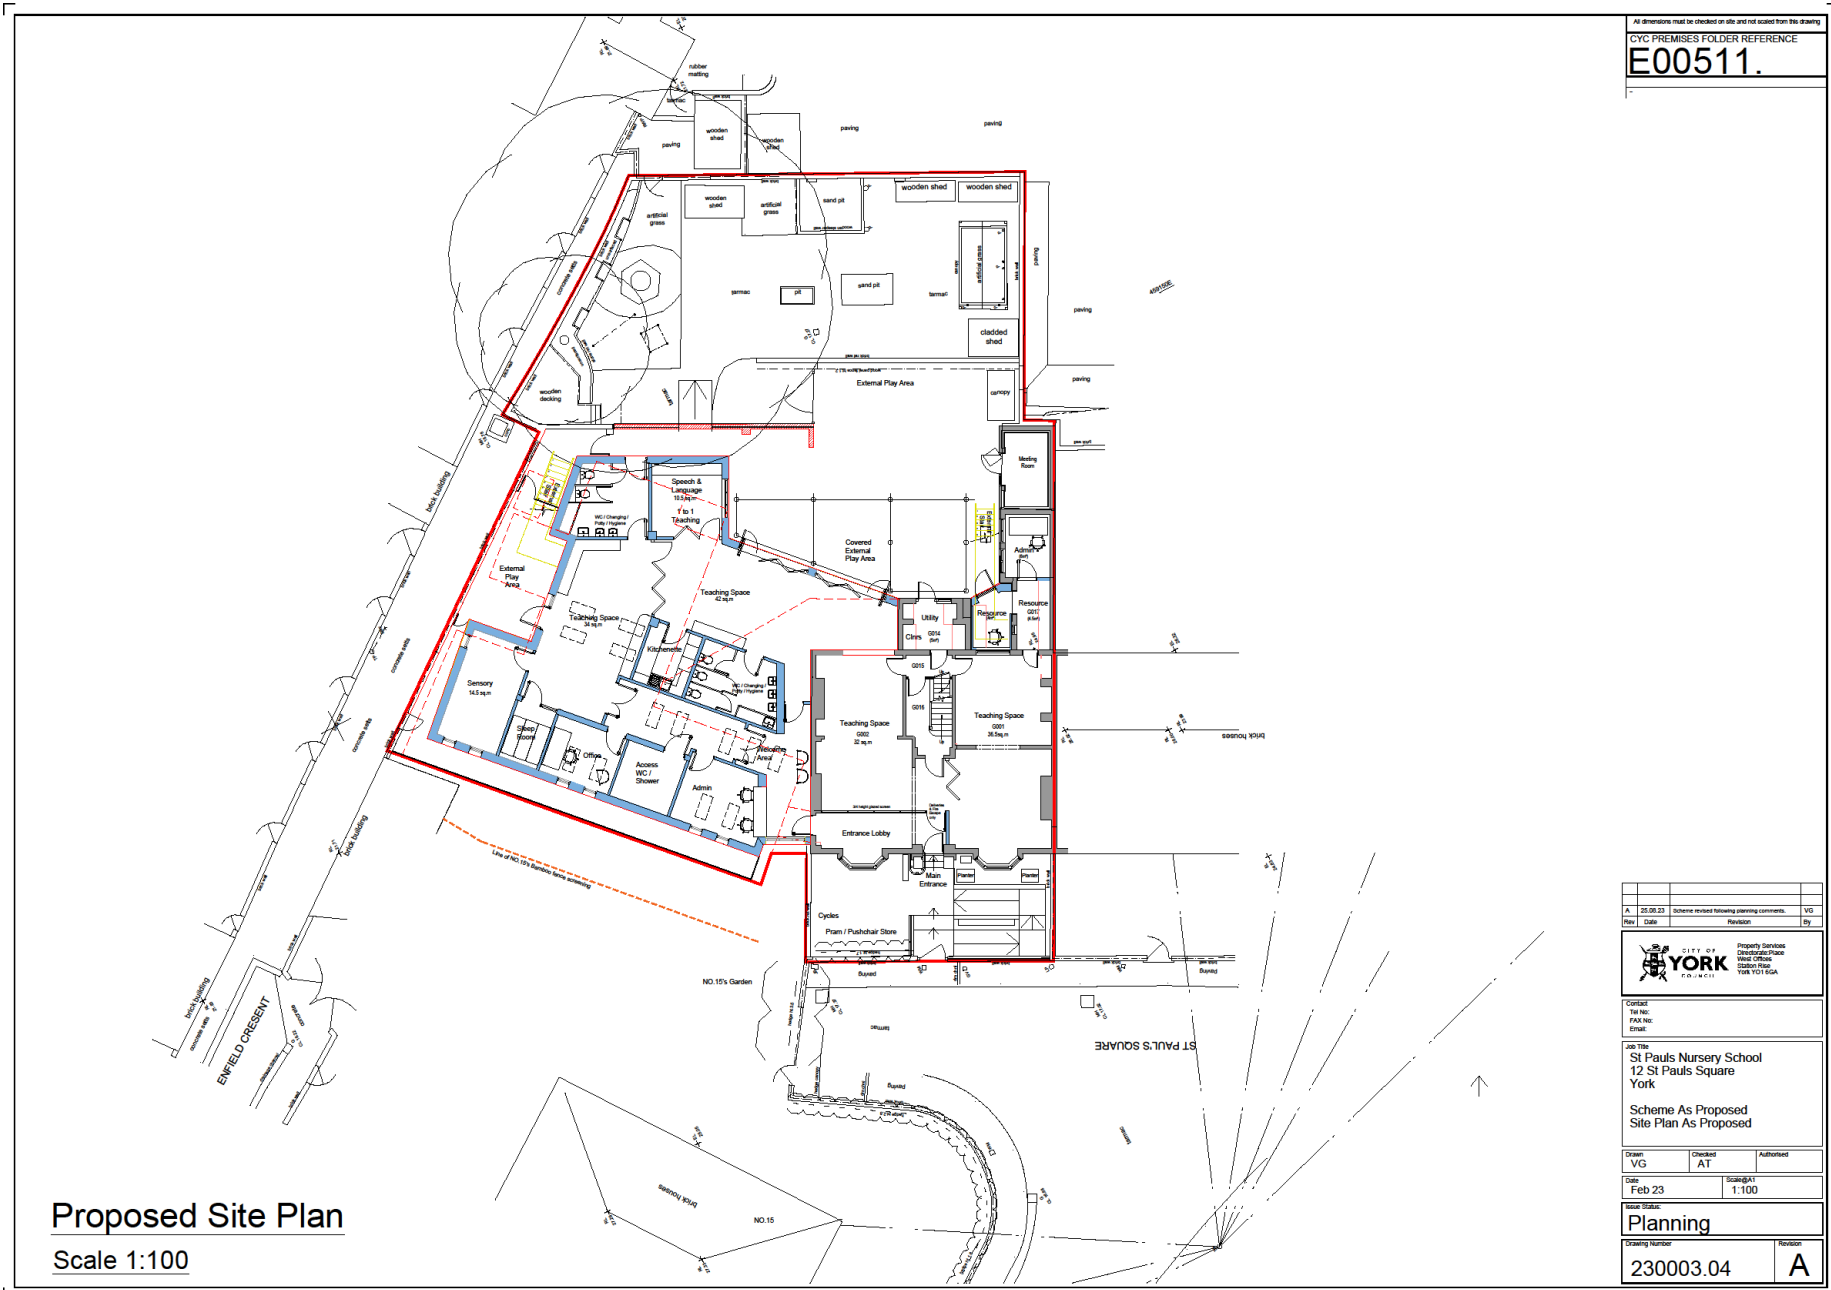

Proposed Site Plan
Scale 1:100

All dimensions must be checked on site and not scaled from this drawing

CYC PREMISES FOLDER REFERENCE
E00511.

A	23.08.23	Scheme revised following planning comments	VG
Date	Revision	By	

CITY OF YORK Property Services
City of York Council, 15-16 St Pauls Square, York YO1 1EA

Contact:
 Tel No:
 Fax No:
 Email:

Job Title:
St Pauls Nursery School
 12 St Pauls Square
 York

Scheme As Proposed
 Site Plan As Proposed


Drawn VG	Checked AT	Authorised
-------------	---------------	------------

Date: Feb 23
 Scale: 1:100

Issue Status:
Planning

Drawing Number 230003.04	Revision A
------------------------------------	----------------------

Proposed ground floor plan

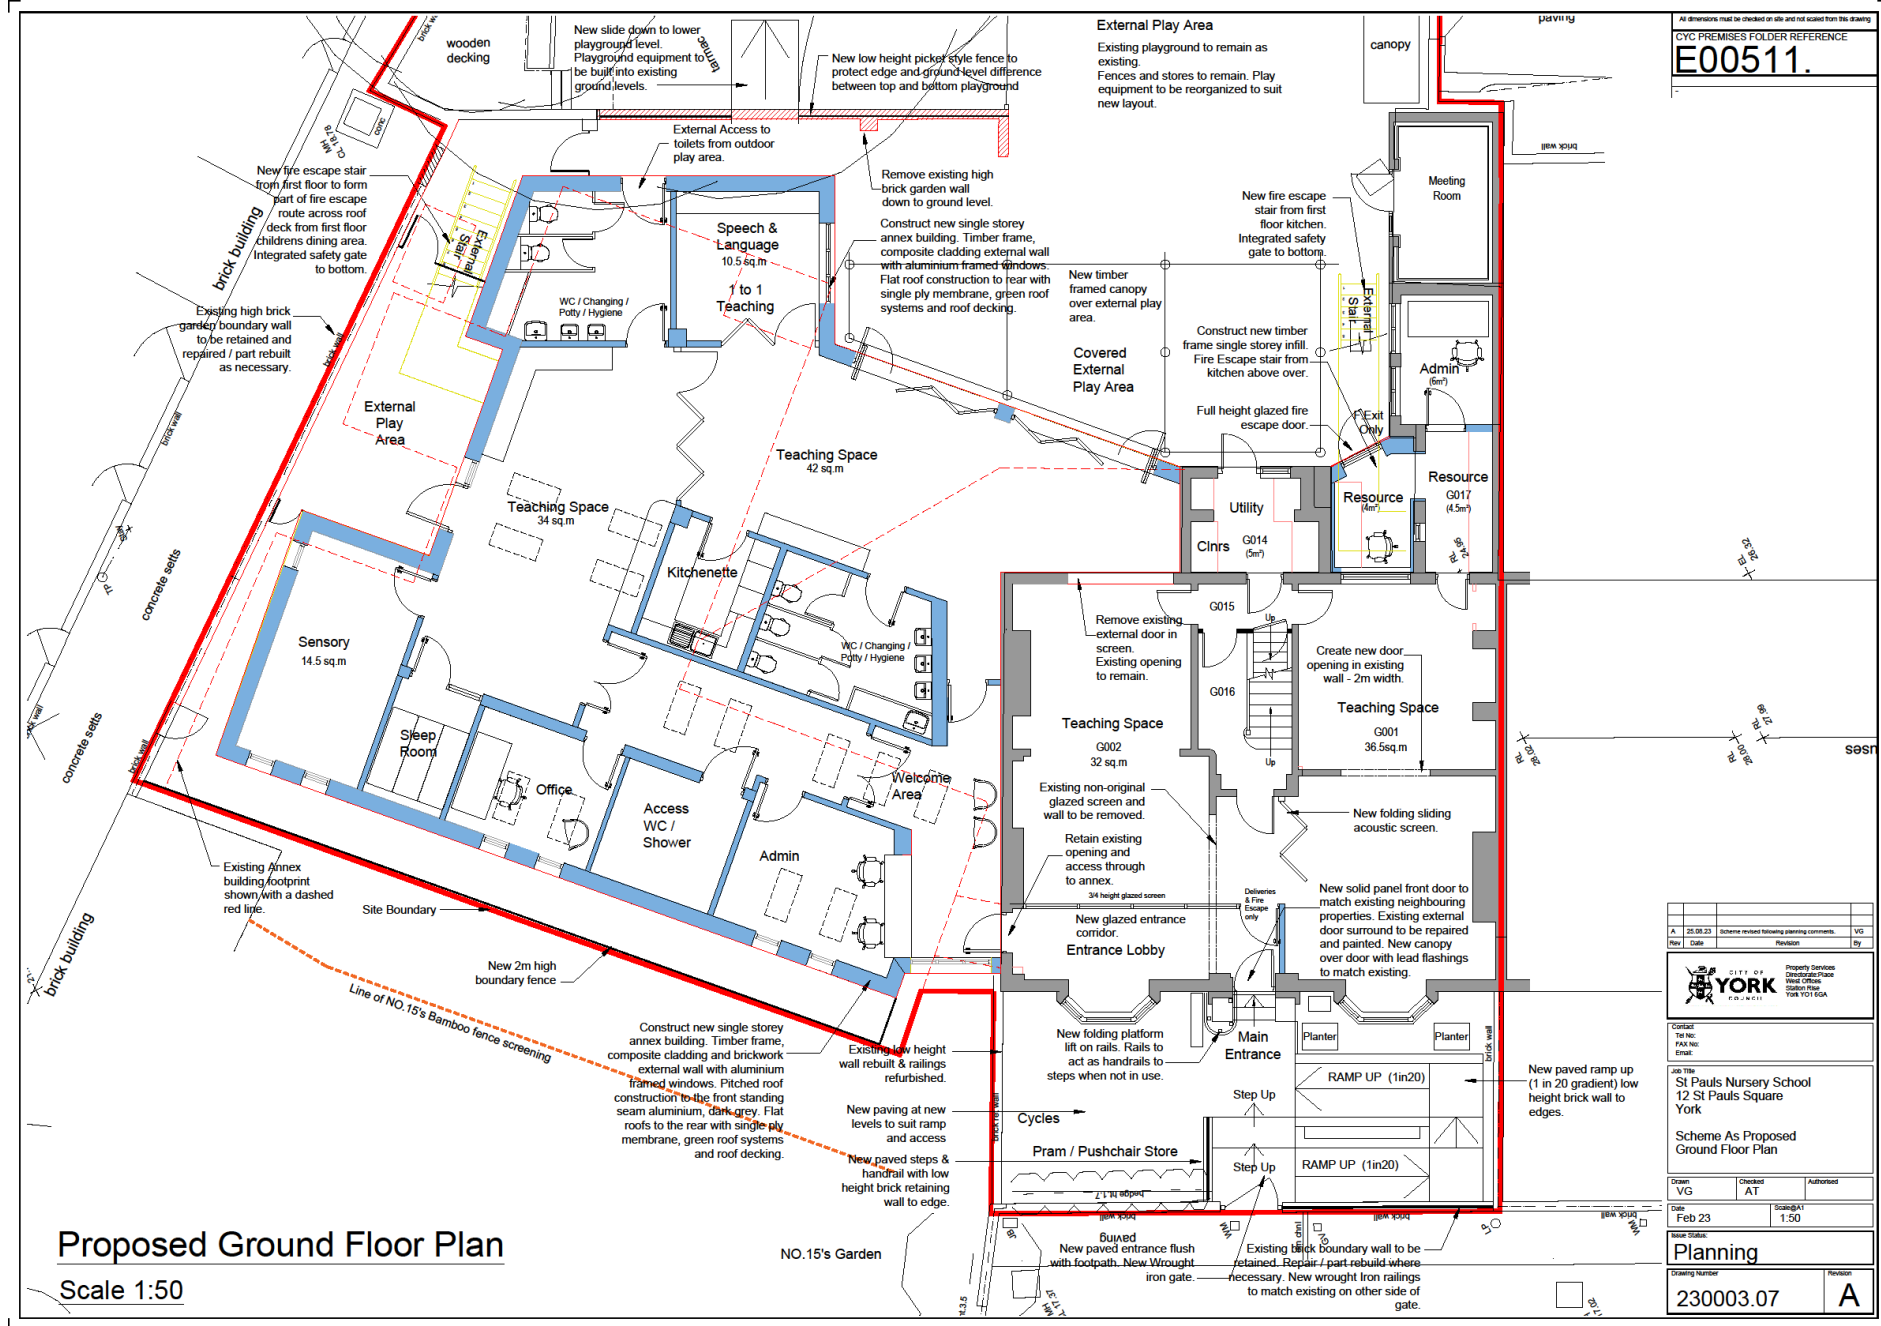


Proposed Ground Floor Plan
Scale 1:50

All dimensions must be checked on site and not scaled from this drawing.
CYC PREMISES FOLDER REFERENCE
E00511.

A 25.08.23		Scheme evolved following planning comments.		VG
Rev	Date	Revision	By	
Contact: Tel: No. Fax: No. Email:				
Job Title: St Pauls Nursery School 12 St Pauls Square York				
Scheme As Proposed Ground Floor Plan				
Drawn	VG	Checked	AT	Authorised
Date:	1 Feb 23	Scale:	A1 1:50	
Name of Plan: Planning				
Drawing Number	230003.07			Revision
				A

Proposed first floor plan

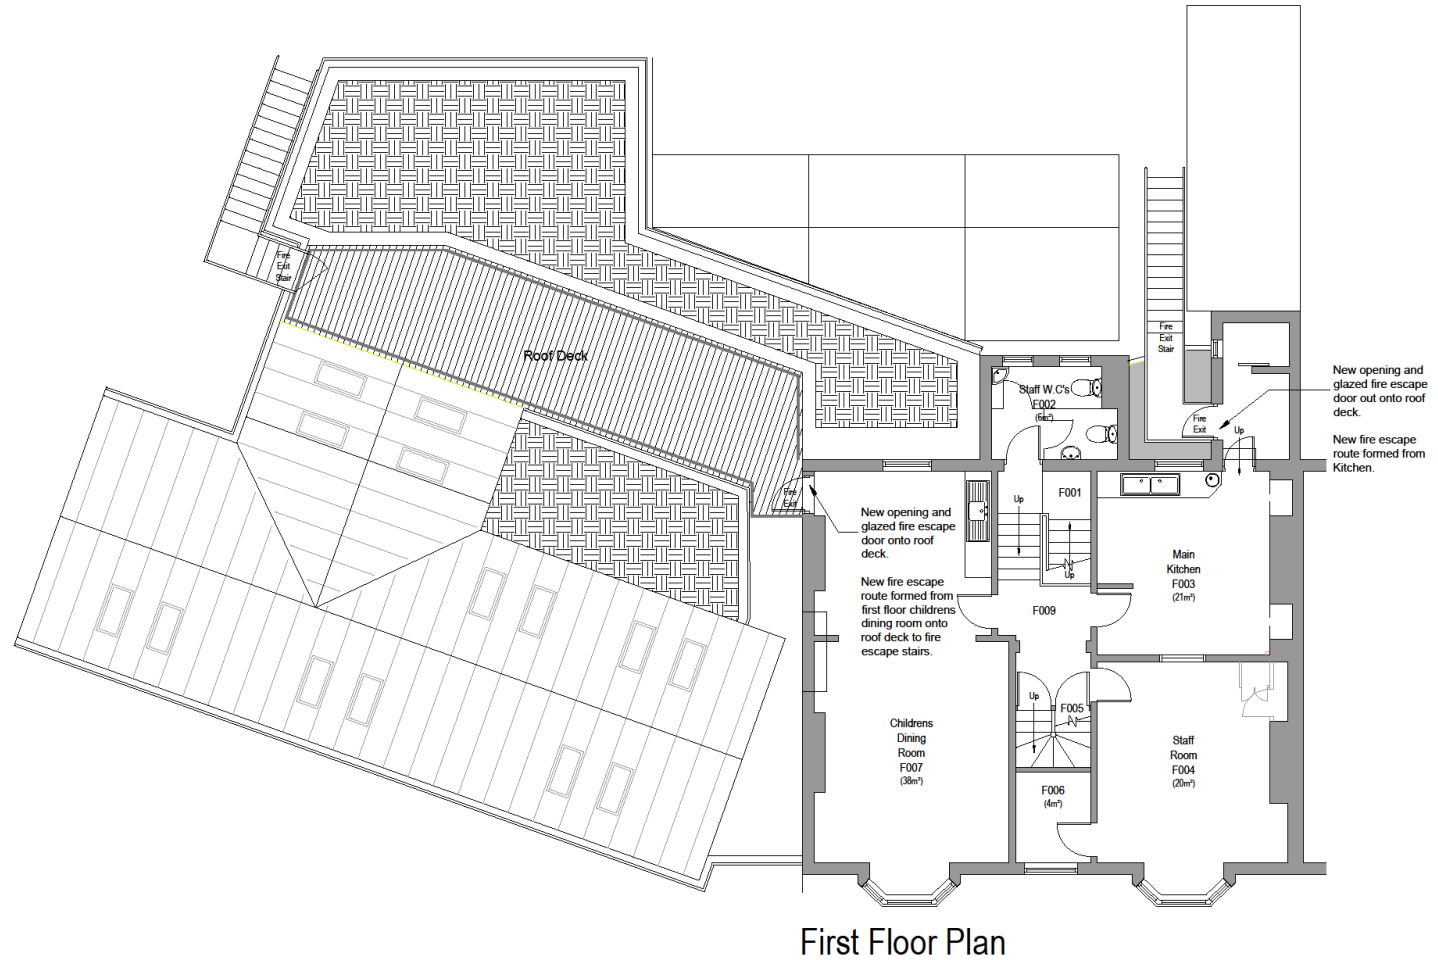

First Floor Plan As Proposed

Scale 1:50

All dimensions must be checked on site and not scaled from this drawing

CYC PREMISES FOLDER REFERENCE

E00511.

Rev	Date	Revision	By
A	25.09.23	Scheme revised following planning comments.	VG



Contact:
Tel No:
Fax No:
Email:


Job Title:
St Pauls Nursery School
12 St Pauls Square
York
Scheme As Proposed
Proposed First Floor Plan

Drawn	Checked	Authorised
VG	AT	

Date: Feb 23 Scale: 1:50

Issue Status:
Planning
Drawing Number: 230003.08 Revision: **A**

Proposed elevations

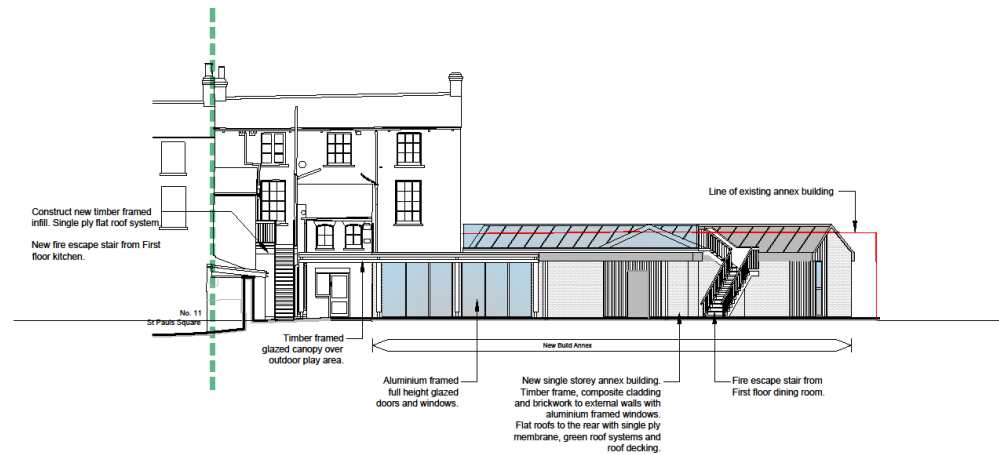

Proposed Elevations

Scale 1:100

Rev	Date	Revision	By
A	25.08.23	Scheme revised following planning comments.	VG
Contact: Tel No: FAX No: Email:			
Job Title: St Pauls Nursery School 12 St Pauls Square York Scheme As Proposed Elevations			
Drawn:	Checked:	Authorised:	
VG	AT		
Date:	Scale:		
Aug 23	1:100		
Issue Status:			
Planning			
Drawing Number			Revision
230003.10			A