



Planning Committee B


25/00110/FULM

Mitrefinch House Green Lane Industrial Estate Road



Proposed Site Plan

© COPYRIGHT ELLIS HEALEY ARCHITECTURE 2021

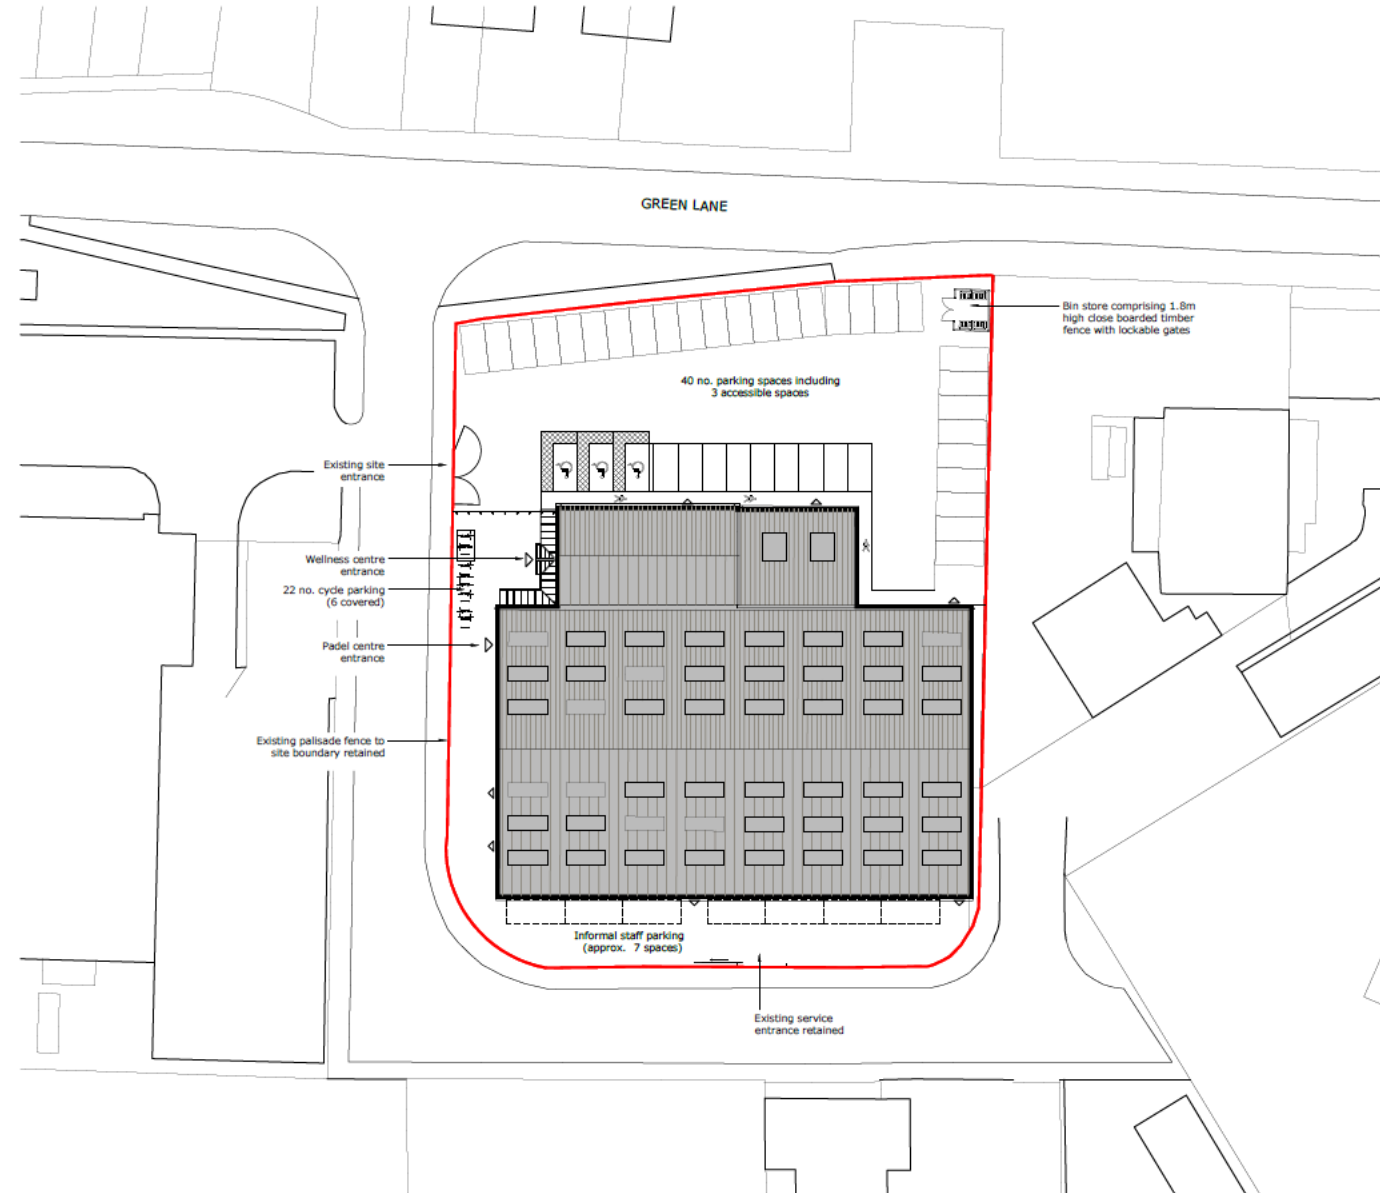

All site dimensions shall be verified by the contractor on site prior to work commencing.
Do not scale from this drawing.
Only work to written dimensions.
This drawing is the property of Ellis Healey Architecture and copyright is reserved by them. This drawing is not to be copied or disseminated or in any way used without the prior written consent of Ellis Healey Architecture.



ellis healey
architecture

PLANNING

PROJECT: PADEL BALL CENTRE, GREEN LANE, YORK

TITLE: PROPOSED SITE PLAN

DRAWING NO: 2423 PL 106

DESIGNED BY: NJ / AH DATE: JANUARY 2023

SCALE: 1:500

Ellis Healey Architecture Limited, 101-103 The Quadrant, York, YO1 1QD. Tel: 01904 616166. Email: info@ellishealey.com

PROPOSED SITE PLAN
Scale 1:500

The floor plan is a detailed architectural drawing of the first floor of a sports center. It features a central corridor and four Padel Ball Courts (blue) and four Warm Up Areas (light blue) on the left and right. The top section includes a Reception & Shop / Equipment Hire, CAFE, KITCHEN AREA, STORE, SHOE & BAG DROP, and a large STUDIO (106 sq.m). The bottom section includes a STORE, SALINAS (24 sq.m), WAITING AREA, CRYO CHAMBER (min 16 sq.m), PERSONAL TRAINING AREA, and EQUIPMENT STORE. The plan is marked with a grid from 1 to 6 vertically and A to I horizontally. Dimensions are provided for various rooms and areas.

Rev. A Description	Internal Requirements Details of Revision	PROJECTED DATE	REV DATE
-----------------------	--	-------------------	-------------



ell | **healey**
architecture

PLANNING

PROJECT: PAVEL BALL CENTRE, GREEN LANE, YORK

TITLE: PROPOSED GROUND FLOOR PLAN

DRAWING NO: 2433 PL 1ST (A)

PROVIDED: 1:200 / A4 **DATE:** JANUARY 2025


SCALE: 1:200

1101 Sharncliffe (Green Lane) Leeds LS1 6QJ
T: 0113 5555555 Email: info@ellishealey.co.uk

PROPOSED GROUND FLOOR PLAN

Scale 1:200


First Floor Plans

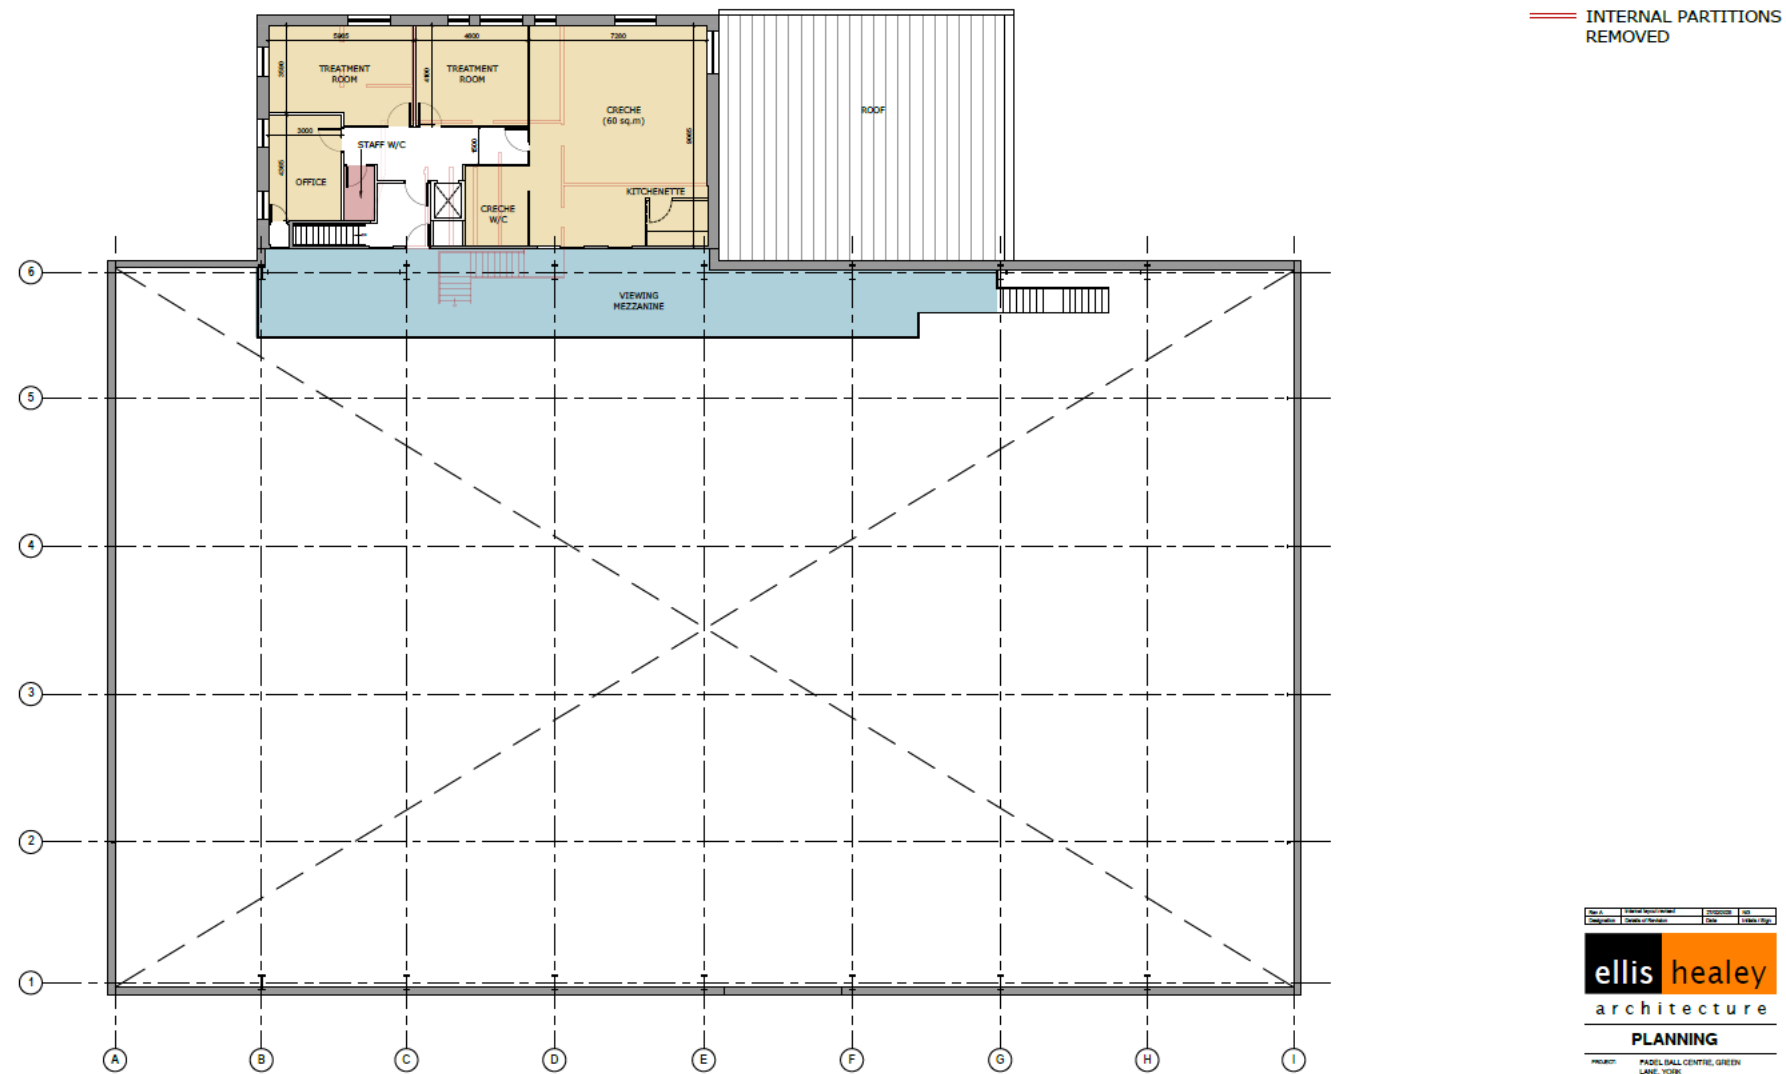

Proposed
elevations




NORTH WEST ELEVATION

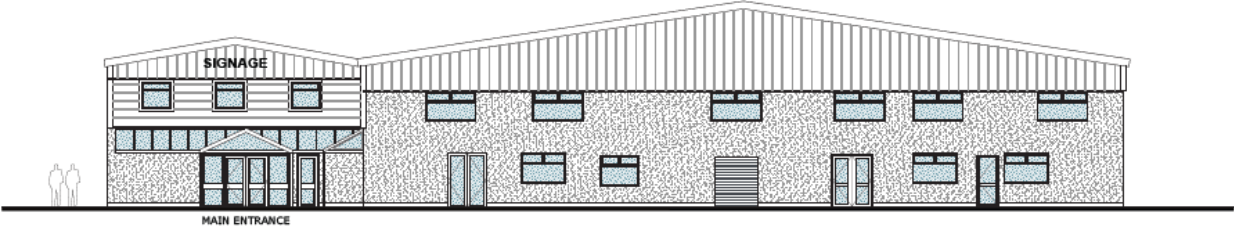

SOUTH WEST ELEVATION (as existing)



SOUTH EAST ELEVATION (as existing)

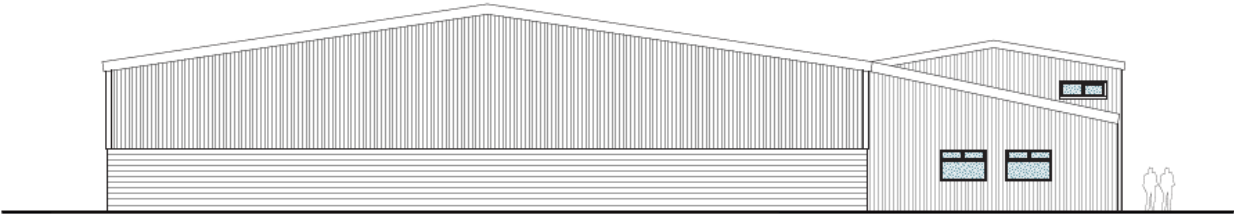

NORTH EAST ELEVATION (as existing)

PROPOSED ELEVATIONS

Scale 1:200

All elevations are to be verified by the contractor on site prior to work commencing.
Do not scale from this drawing.
Only work to screen elevations.
This drawing is the property of Ellis Healey Architecture and copyright is reserved by them. This drawing is not to be copied or duplicated by or to any unauthorised persons without the prior written consent of Ellis Healey Architecture.
1/2022

All signage is shown indicatively and subject to separate signage/advertisement applications

Rev A	Updated to reflect current planning consent	20220208	1/1
Designer	Checks of Revision	Date	Scale 1:200
ellis healey architecture			
PLANNING			
PROJECT	PADEL BALL CENTRE, GREEN LANE, YORK		
TITLE	PROPOSED ELEVATIONS		
DRAWING NO.	2423 PL 100 (A)		
BY/DESIGNED	NG / AH	DATE	JANUARY 2022
SCALE 001	1:200		
This is a preliminary drawing and should not be used for construction purposes without the prior written consent of Ellis Healey Architecture.			