

RESPONSIBILITY IS NOT ACCEPTED FOR OTHERS SCALING DIRECTLY FROM THIS DRAWING. DO NOT SCALE FROM THIS DRAWING. USE WRITTEN DIMENSIONS ONLY.



KEY PLAN




THIS DRAWING IS PRODUCED FOR USE IN THIS PROJECT ONLY AND MAY NOT BE USED FOR ANY OTHER PURPOSE. NPS PROPERTY CONSULTANTS LTD ACCEPTS NO LIABILITY FOR THE USE OF THIS DRAWING OTHER THAN THE PURPOSE FOR WHICH IT WAS INTENDED IN CONNECTION WITH THIS PROJECT AS RECORDED IN THE 'PURPOSE FOR ISSUE' AND 'FILE STATUS CODE'.


THIS DRAWING MAY NOT BE REPRODUCED IN ANY FORM WITHOUT PRIOR WRITTEN AGREEMENT OF NPS PROPERTY CONSULTANTS LTD.

© CROWN COPYRIGHT AND DATABASE RIGHTS 2018 ORDNANCE SURVEY LICENCE NUMBER 100022264

Notes:

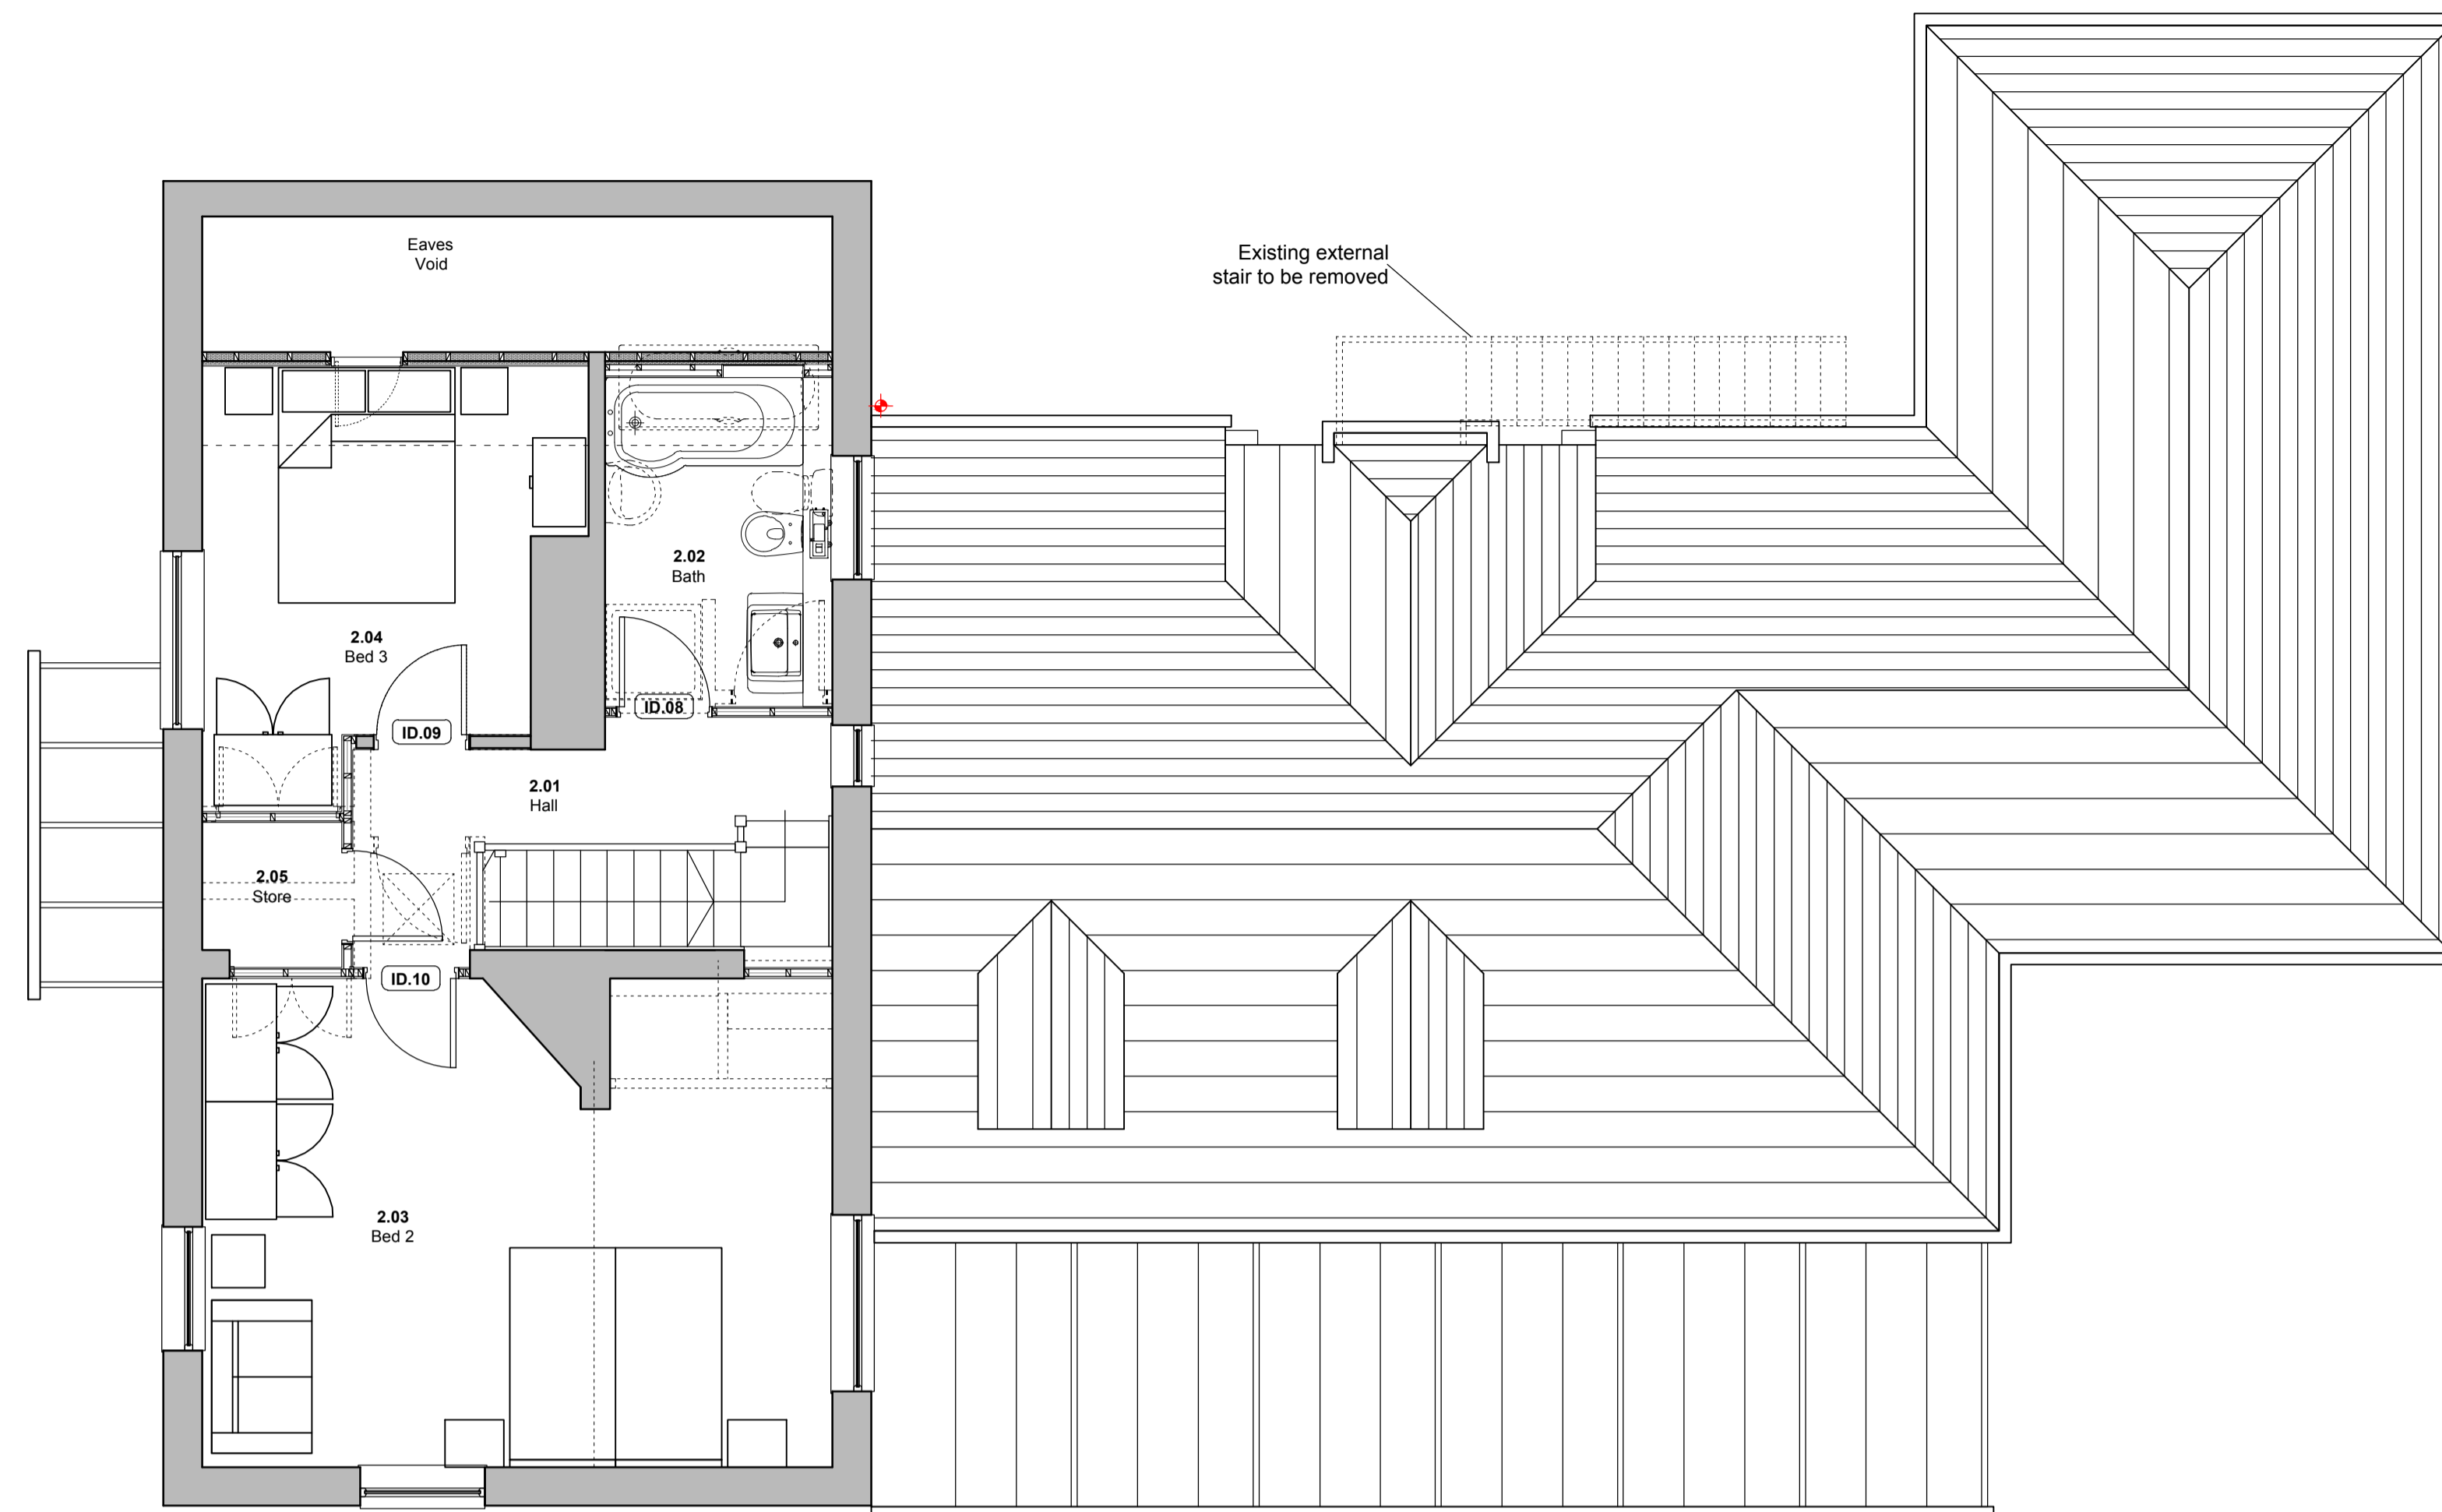

Proposed Second Floor Plan | Rowtree Park Lodge | 1:50 @ A1

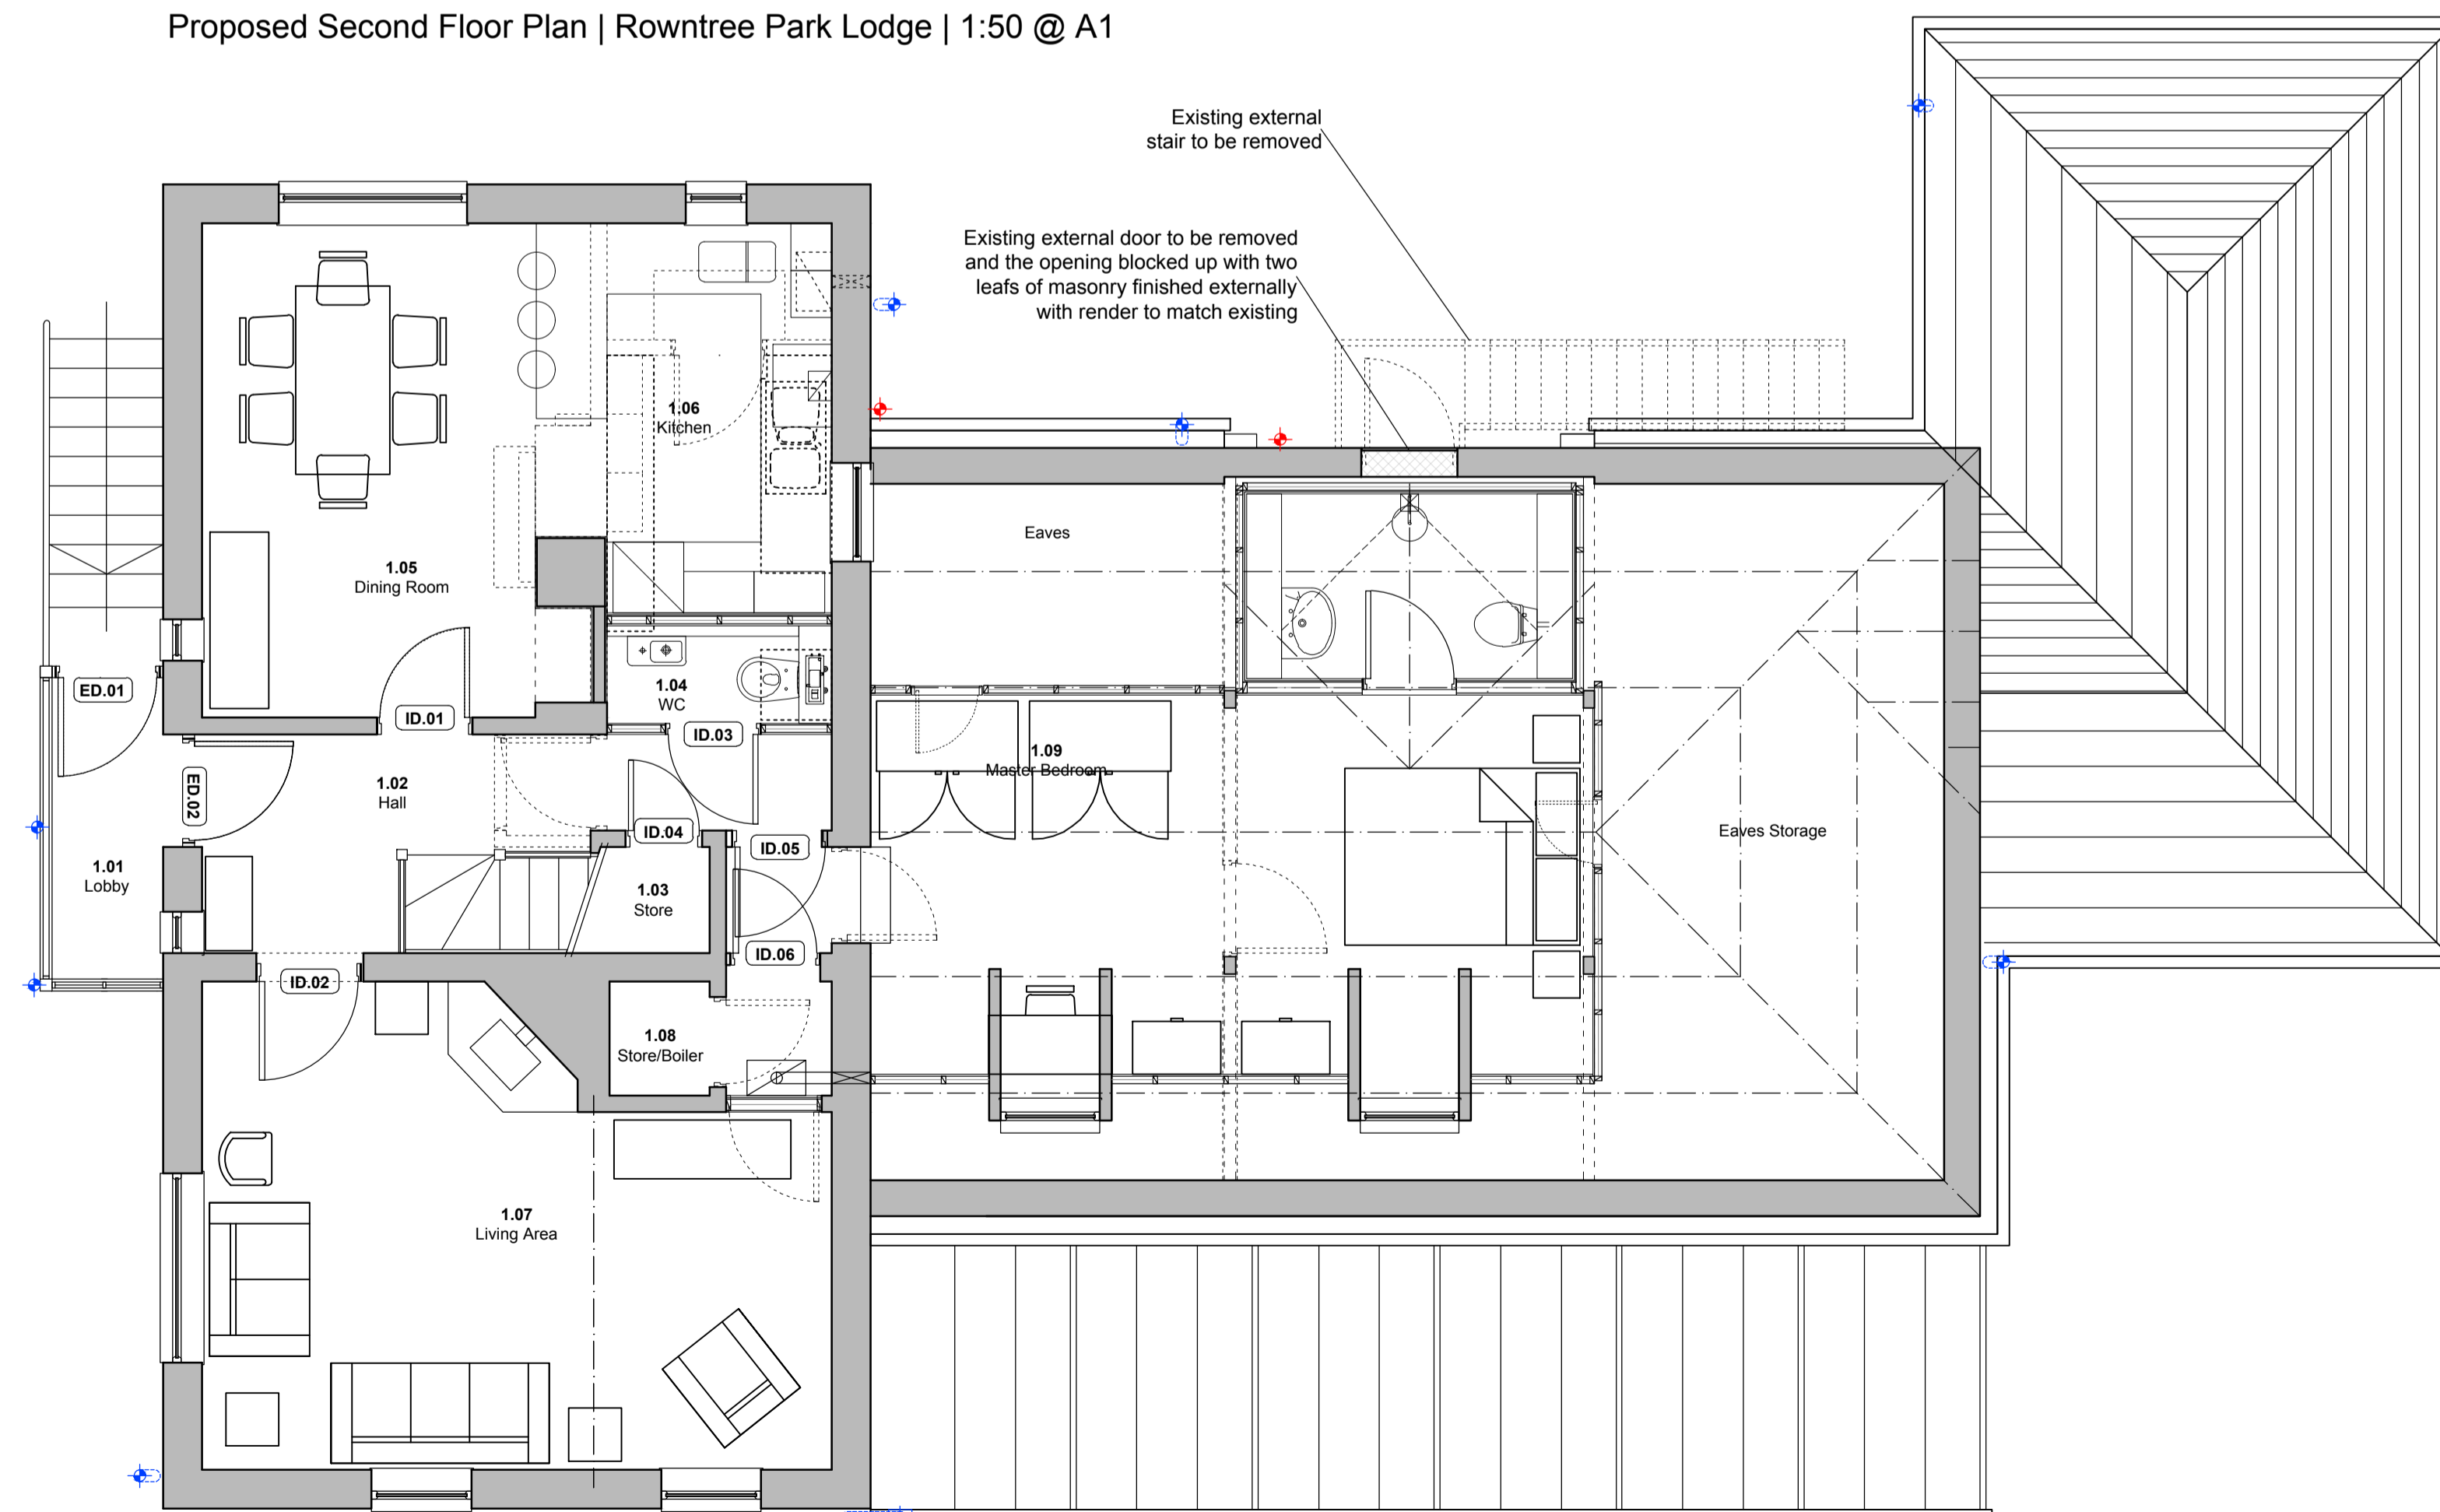

Proposed First Floor Plan | Rowtree Park Lodge | 1:50 @ A1

PLANNING ISSUE						
P3.0	IRW	01/10/2018	ML	01/10/2018	ML	01/10/2018

COMMENT						
REV	DRAWN	DATE	CHECKED	DATE	APPROVED	DATE



CLIENT
City of York Council
Property & Asset Management Team

PROJECT
Conversion of Rowtree Park Lodge,
Richardson St, York, YO23 1JU

TITLE
Proposed First & Second Floor Plan

SCALES	DISCIPLINE	PROJECT NUMBER
1:50	ARCHITECT	18-01-1152

DRAWING NUMBER	REV CODE
NPS-DR-A-(00)-026	P3.0

STATUS CODE	PURPOSE OF ISSUE	DRAWN BY
S2	PLANNING APPROVAL	LJK/IRW