


9.8m +

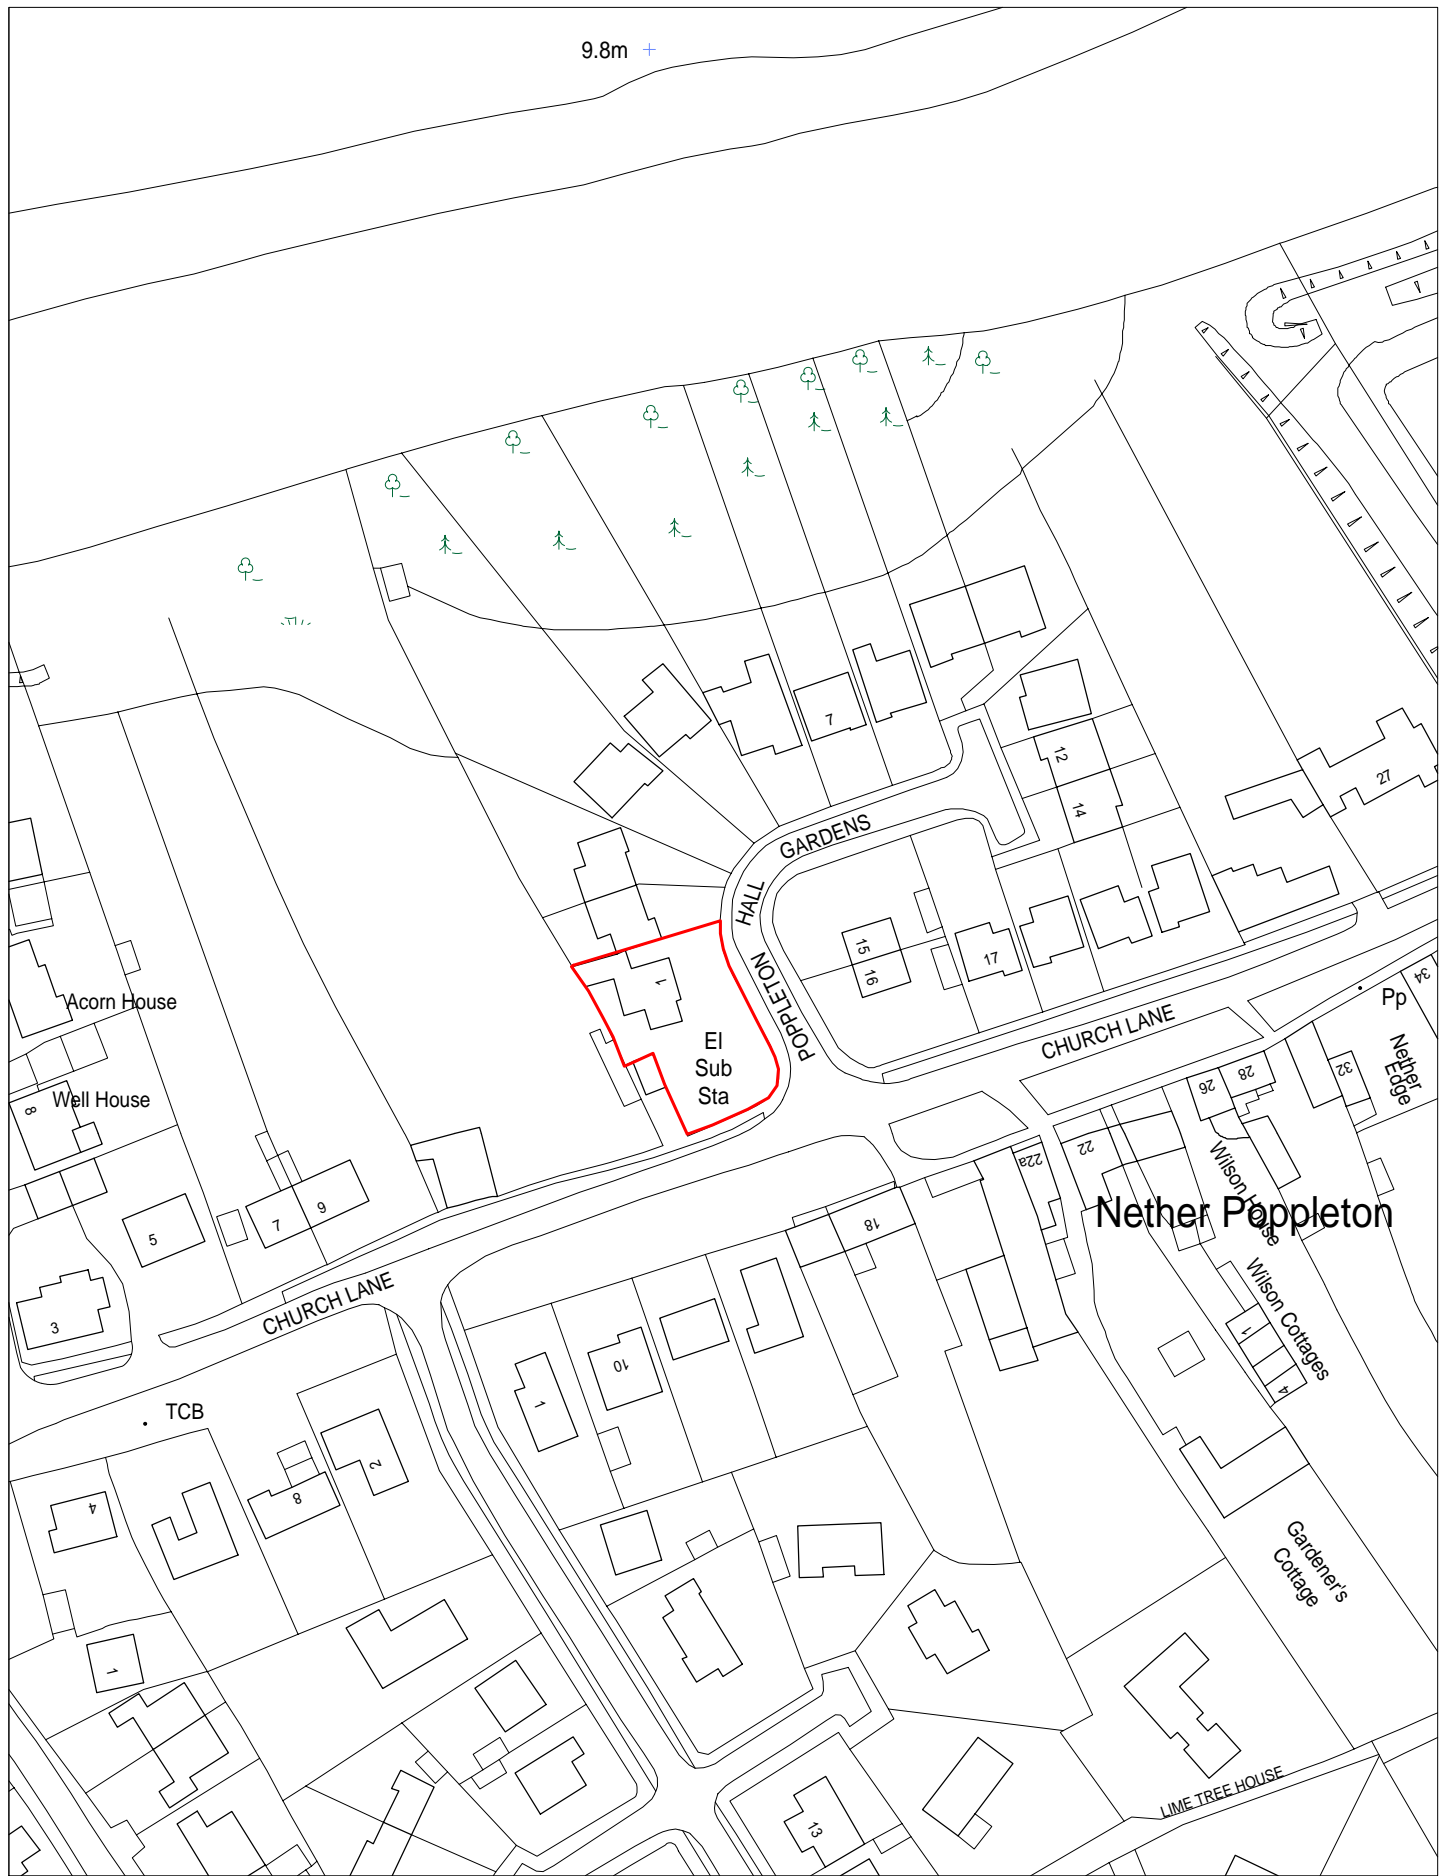

Nether Poppleton



CITY OF
YORK
 COUNCIL

9, St. Leonards Place, York, YO1 2ET
 Telephone: 01904 613161

Site Plan : 1 Poppleton Hall Gardens Poppleton York

SCALE 1:1250
Originating Group

DRAWN BY JB
Project

DATE 2/2/2007
Drawing No.

Organisation

PLAN 5



Produced from the 1993 Ordnance Survey 1:2500 mapping with the permission of the Controller of Her Majesty's Stationery Office
 c Crown Copyright. Unauthorised reproduction infringes Crown Copyright and may lead to prosecution or civil proceedings.