




LOCATION PLAN 1:1250



FIRST FLOOR

Handwritten notes:
 Please see
 H.C. 1000
 C.E.
 J.R.C.

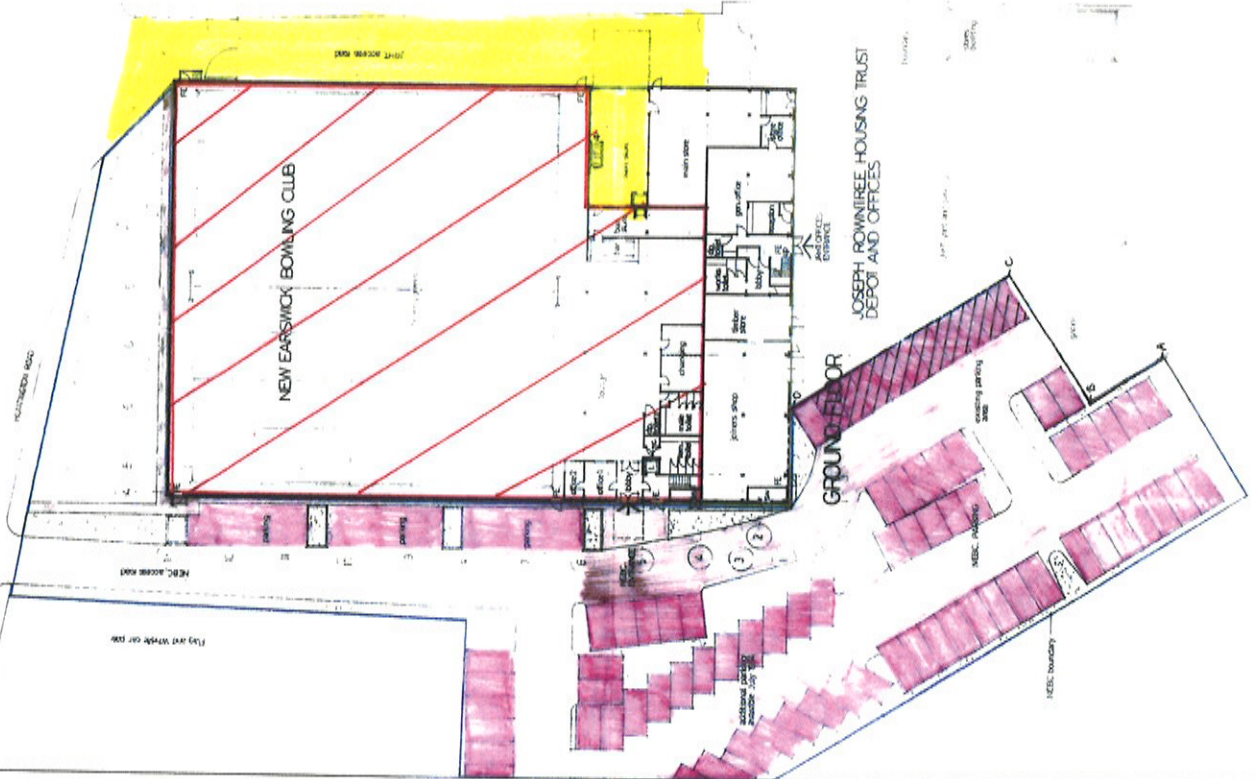

GROUND FLOOR

JR JOSEPH ROWNTREE FOUNDATION
 THE HOMES, 40 WATER END, YORK, YO3 8LP. TEL. 0964-432041

NEW EARSWICK INDOOR BOWLS CLUB
 AND JOSEPH ROWNTREE HOUSING TRUST
 DEPOT AND OFFICES

SCALE 1:250 1/250
 DATE MAY 94
 DRAWN BY CP
 CHECKED BY JRTC 01

GENERAL SITE PLAN