


14/02104/LBC

1 - 9 St Leonards Place

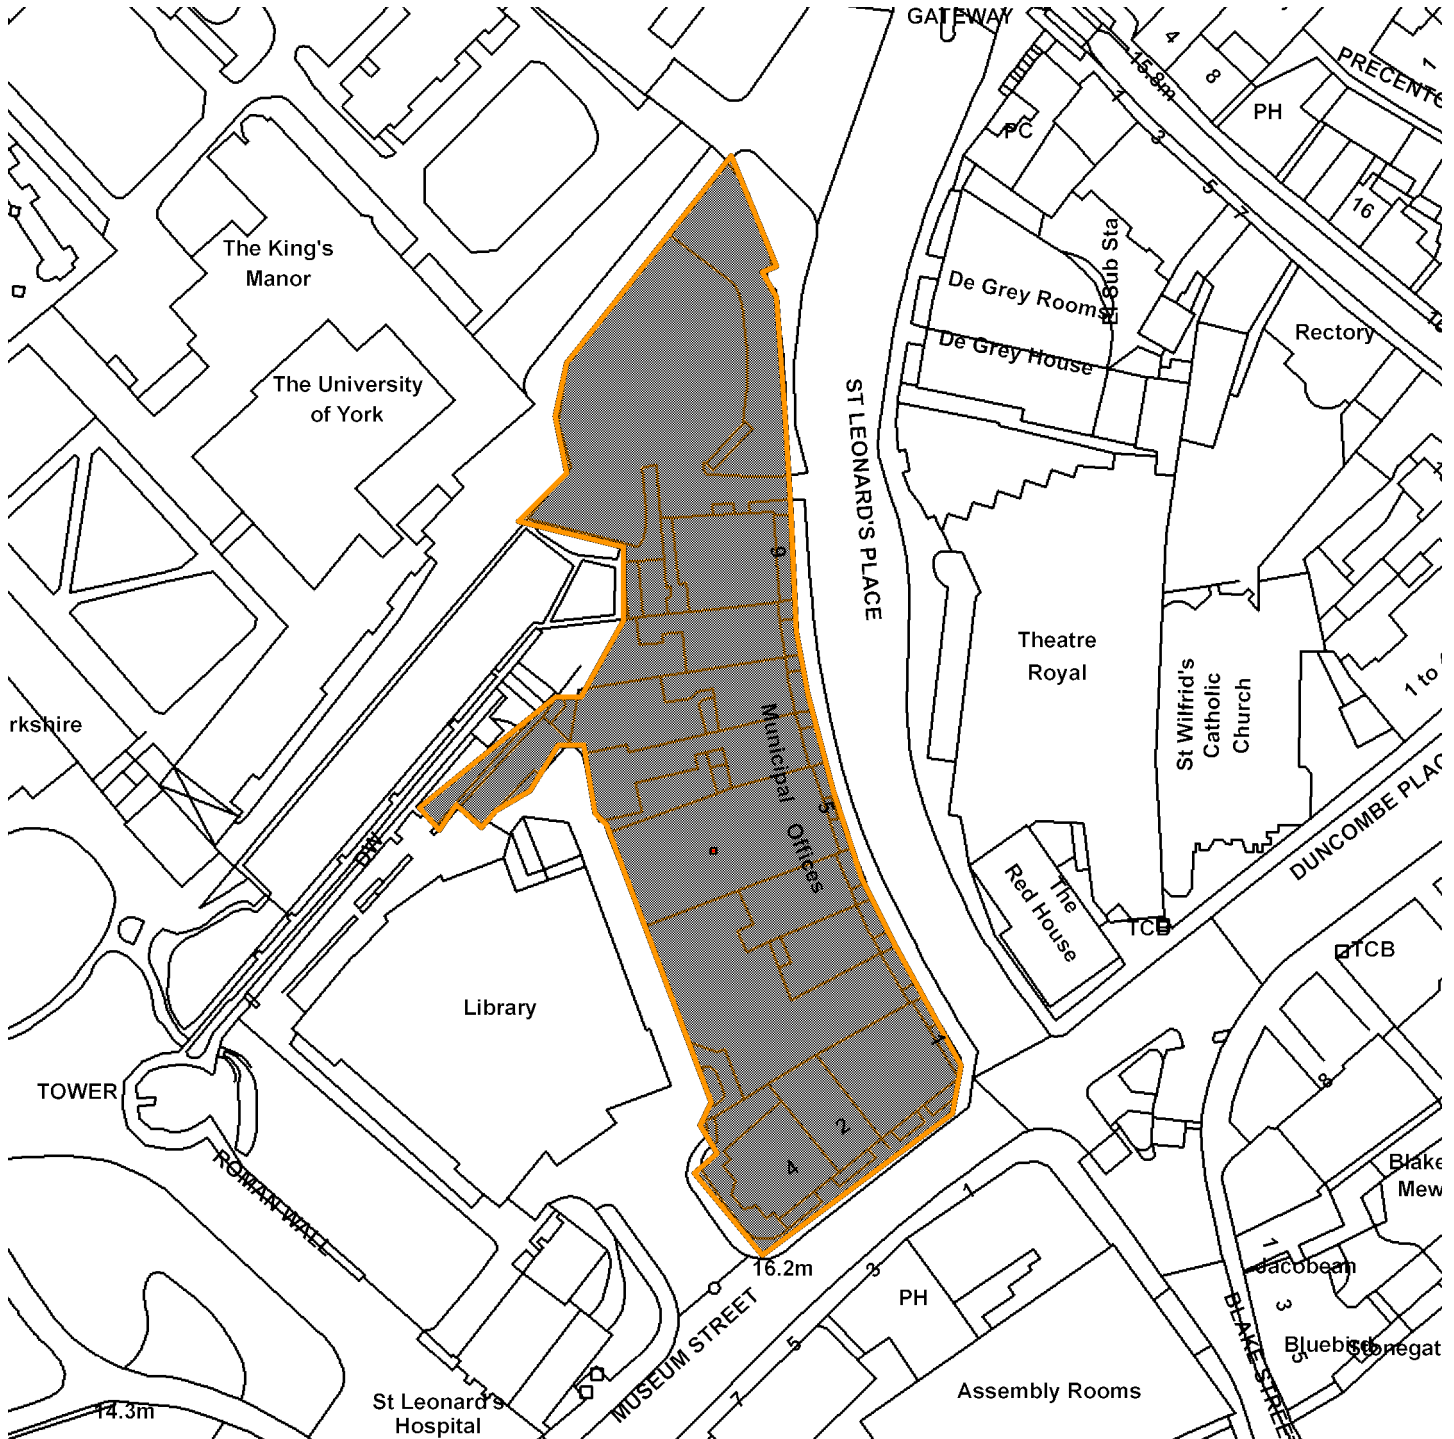

GIS by ESRI (UK)



Scale : 1:1059

Reproduced from the Ordnance Survey map with the permission of the Controller of Her Majesty's Stationery Office © Crown Copyright 2000.

Unauthorised reproduction infringes Crown Copyright and may lead to prosecution or civil proceedings.

Produced using ESRI (UK)'s MapExplorer 2.0 - <http://www.esriuk.com>

| | |
|---------------------|-----------------|
| Organisation | CYC |
| Department | Not Set |
| Comments | Site Plan |
| Date | 13 January 2015 |
| SLA Number | Not Set |