


ANNEX 1

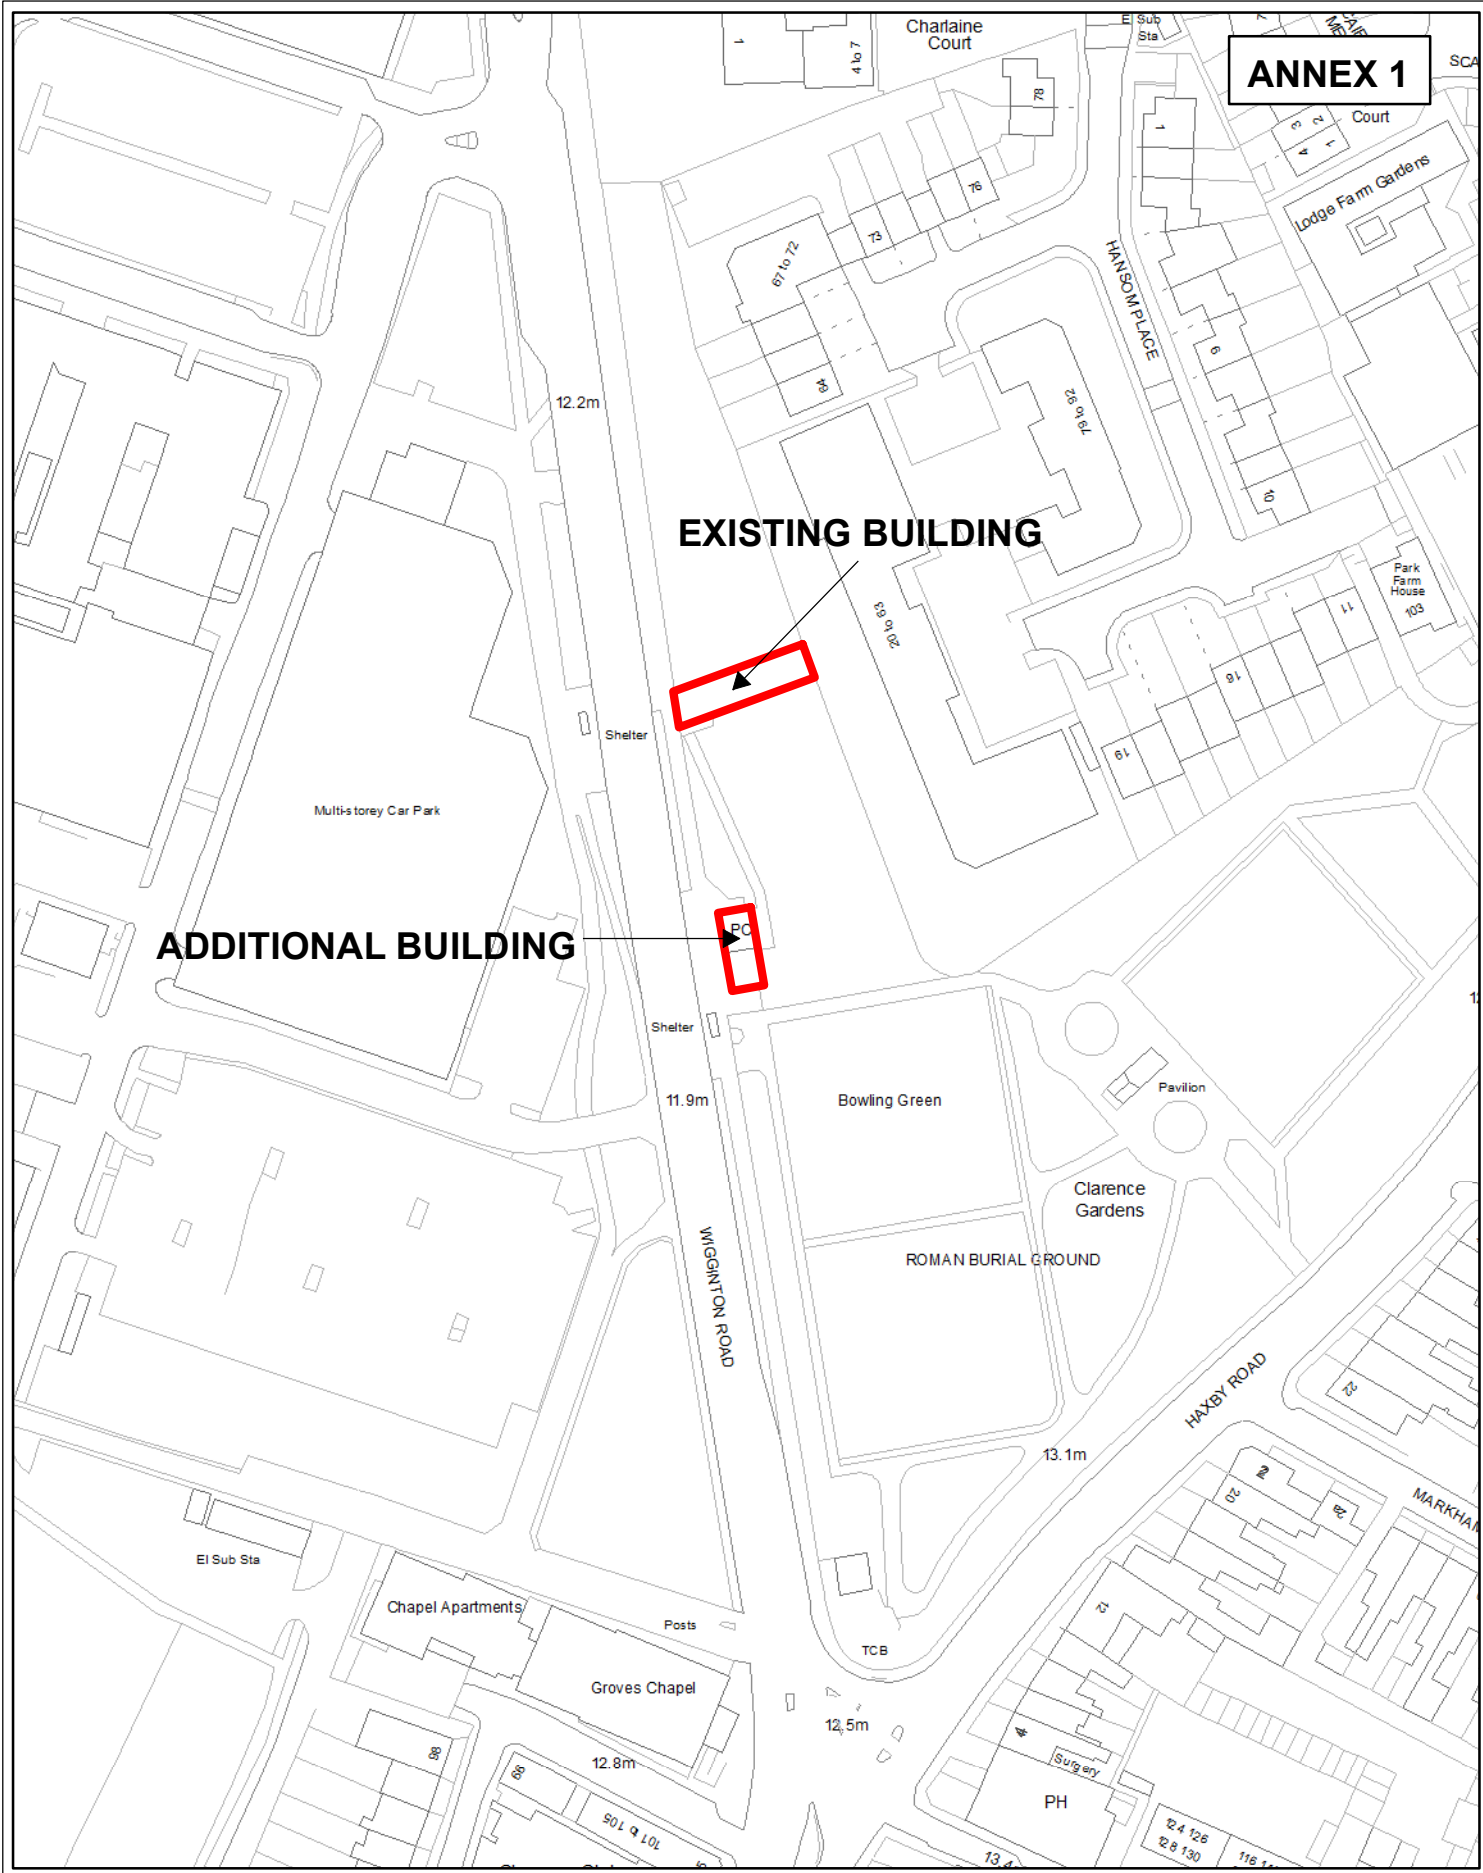

**Asset & Property
Management**

Annex 1 - Clarence Gardens site plan showing existing and additional buildings.



SCALE 1:1,250

DRAWN BY: CC

DATE: 04/03/2019

Originating Group:

Asset & Property Management

Drawing No.

E00079_B17

Reproduced from the Ordnance Survey with the permission of the Controller of Her Majesty's Stationery Office © Crown copyright. Unauthorised reproduction infringes Crown copyright and may lead to prosecution or civil proceedings. City of York Council 100020818