


# CAFE COCO 20 HAWTHORNE TERRACE

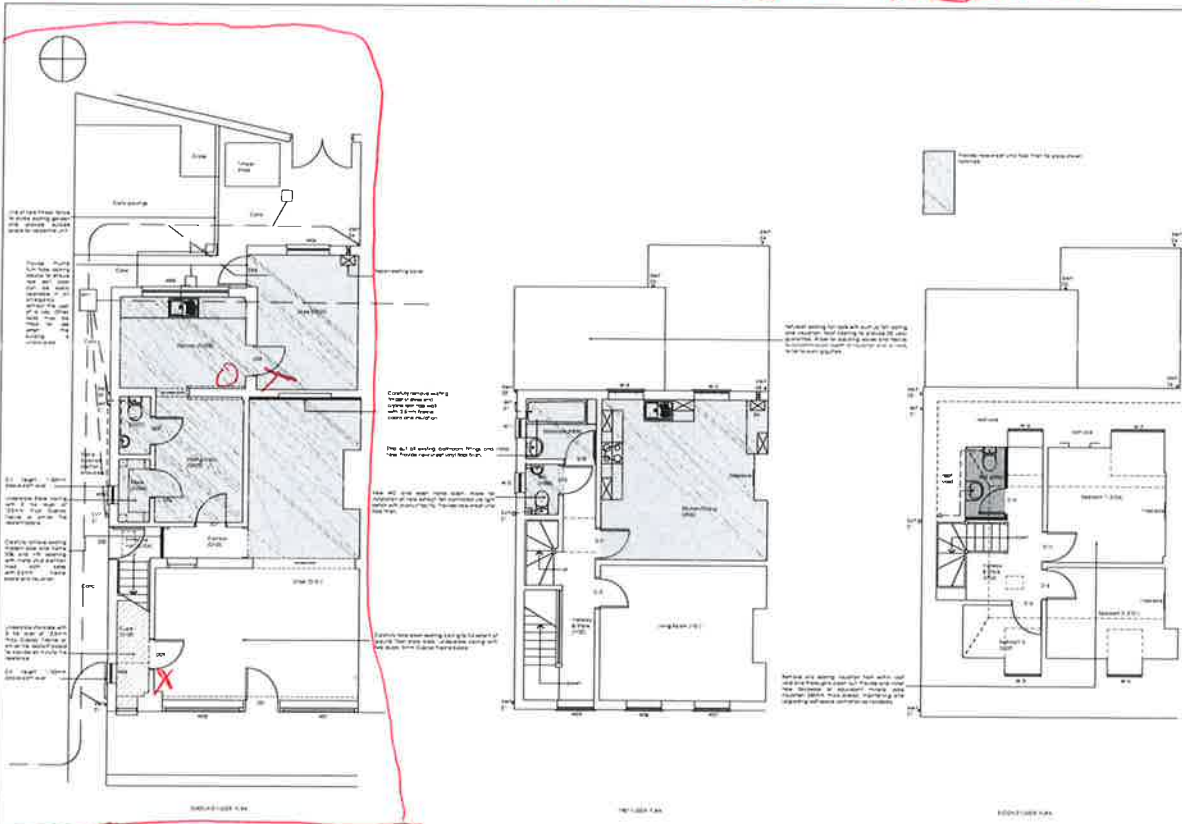

X = FIRE EXTINGUISHER  
 O = FIRE BLANKET.

**RECORD DRAWING**

CONTRACTOR MUST APPROVE ALL DIMENSIONS AND FINISHES  
 CONTRACTOR MUST APPROVE ALL MATERIALS AND SUPPLIERS

**W.R.DUNN & CO LTD.**  
 CHARTERED BUILDING SURVEYORS  
 & ARCHITECTS

Client: Joseph Rowntree Housing Trust

Job Title: Former Post Office  
 20 Hawthorne Terrace  
 Alterations and Refurbishment

Drawing Title: Floor Plans  
 As Proposed

Scale: 1:50 @ A1	Drawn: ID
Date: July 2015	Checked: RD

Drawing Number: G3963-JRHT-101-09