




Planning Committee

To be held remotely on Thursday 7th January 2021

20/01479/FUL - Whitehall Grange, Wigginton Road, York

Erection of temporary office for a period of 5no. years and re-cladding of existing barn

Site Location Plan

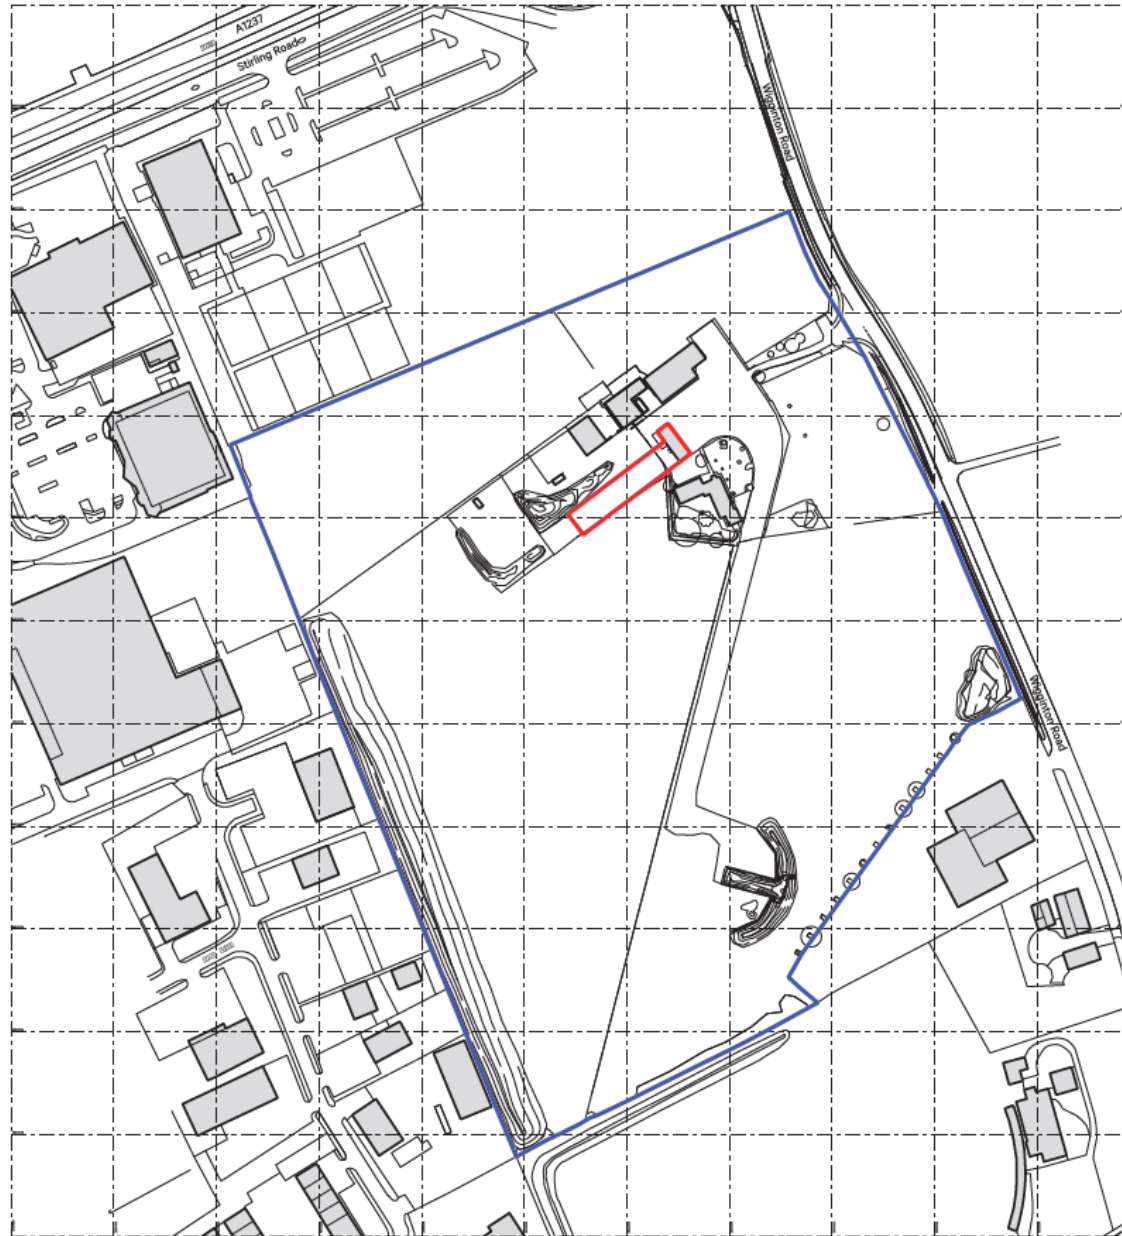

— Development boundary
 — Land under ownership

| Rev. | Date | Notes | Drawn / Checked |
|------|------|-------|-----------------|
| | | | |
| | | | |
| Rev. | Date | Notes | Drawn / Checked |
|------|------|-------|-----------------|
| | | | |
| | | | |

Project: Autohorn Temporary Office
 Client: Autohorn
 Drawing Title: Site location plan

Scale: 1:2500@A3 Date: August 2020

Drawing No.: 2005I-AP-001

Project No.: 2005I Revision: -

Status: PLANNING APPLICATION ISSUE

Unless indicated, this drawing is for information only. Do not scale, use figures dimensions only. All dimensions to be checked on site. Check against statutory approvals. Drawings to be read in conjunction with all relevant Architectural Services and Structural Engineer drawings.




01

ArkleBoyce.

STUDIO 8
 MATTHEW MURRAY HOUSE
 87 WATER LANE,
 LEEDS LS1 5DN
 Telephone: +44(0)113 222 9491
 Email: info@arkleboyce.co.uk

Existing Block Plan

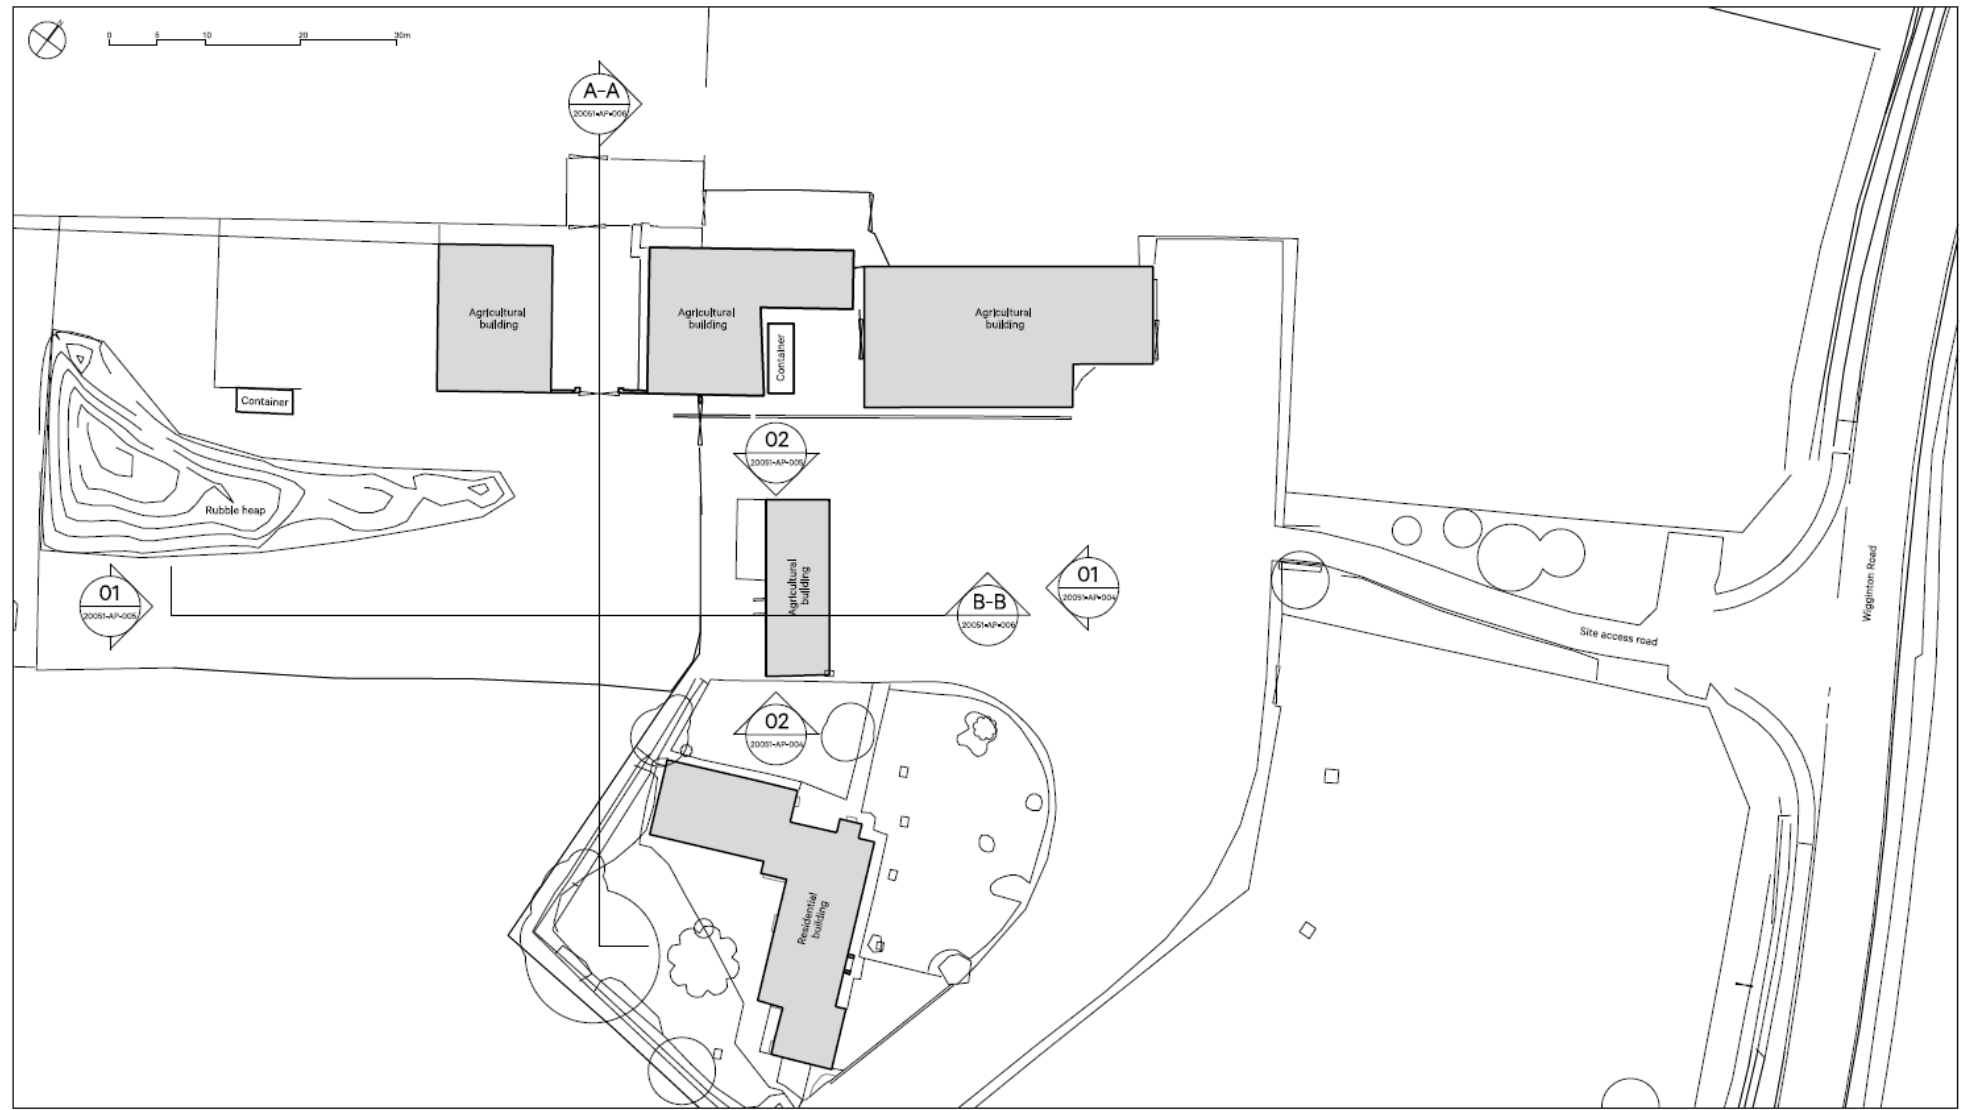

01

Existing block plan
1:500



ArkleBoyce.

STUDIO 9
MAYFIELD MURRAY HOUSE
97 WATER LANE
LEEDS LS1 3QU
Telephone
+44(0)113 282 9481
Email
info@arkleboyce.co.uk
www.arkleboyce.co.uk

Notes:

Copyright ArkleBoyce architects Ltd.
Unless indicated, this drawing is for information only.
Do not scale, use figures or dimensions on this drawing.
All dimensions to be checked on site.
Changes subject to contractor approval.
Drawings to be read in conjunction with all relevant
Architect's Sections and Structural Engineer's drawings.

Revisions

| Rev. | Date | Notes | TH | JA |
|------------|---------------------------------|-------|----|----|
| XX.08.2020 | Issued for planning application | | | |

| | | | |
|-------------|----------------------------|---------------|---------------------|
| Project: | Autohorn Temporary Office | Project No. | 20051 |
| Client: | Autohorn | Revision | - |
| Date: | August 2020 | Drawing Title | Existing block plan |
| Status: | PLANNING APPLICATION ISSUE | Scale | 1:500@A3 |
| Drawing No. | 4 | Drawing No. | 20051-AP-002 |

Existing Access from
Wigginton Road




Front of Existing Barn



Site of temporary building



Proposed Block Plan

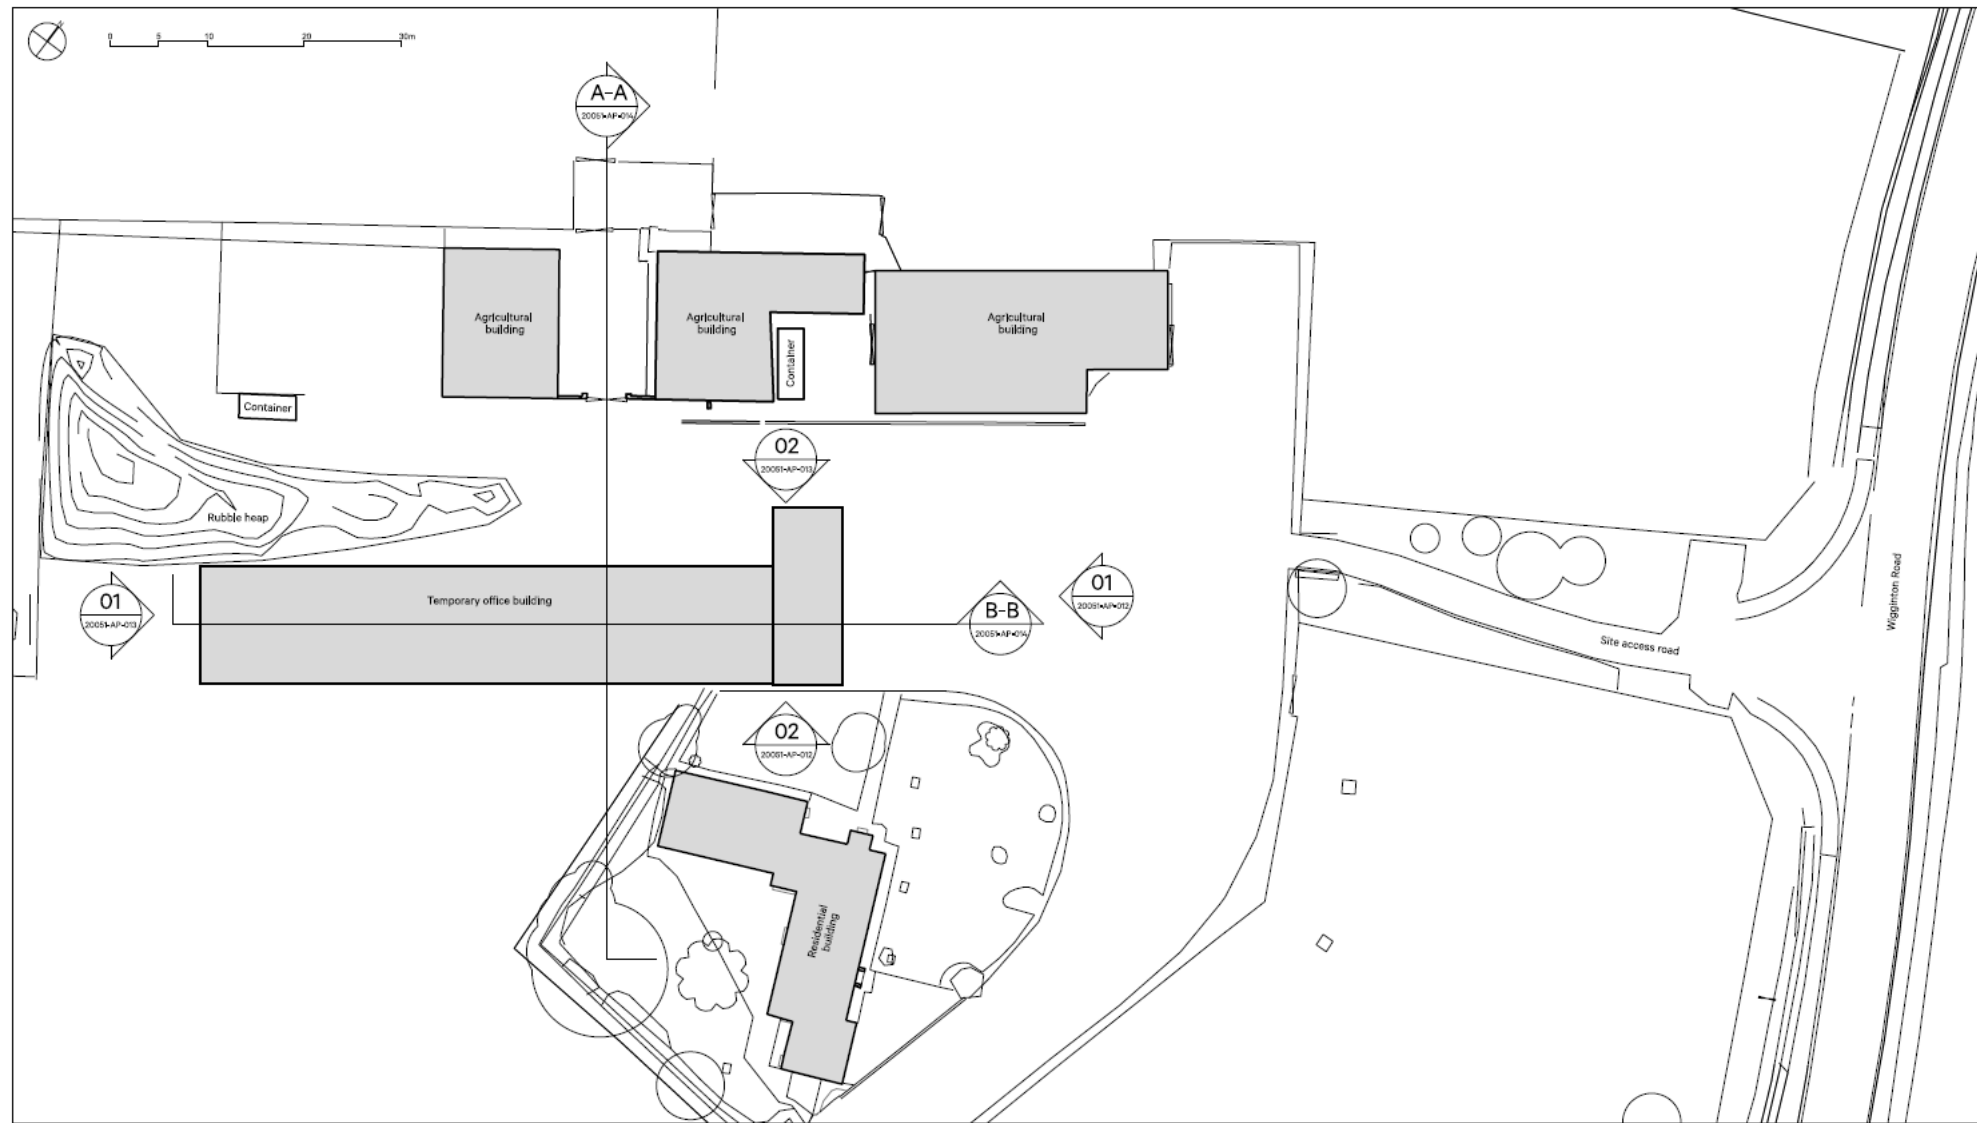

01

Proposed block plan
1:500



ArkleBoyce.

STUDIO 9
MAY TREE MURRAY HOUSE
57 WATER LAKE,
LEEDS LS11 3SN
Telephone
+44(0)113 822 9491
Email
info@arkleboyce.co.uk
www.arkleboyce.co.uk

Notes:

Copyright ArkleBoyce architects Ltd.
Unless indicated, this drawing is for information only.
Do not scale; use the noted dimensions only.
All dimensions to be checked on site.
Drawing subject to statutory approvals.
Drawings to be read in conjunction with relevant
Architect's Services and Structural Engineer's drawings.
Date: 14/01/2021
Drawn: JH
Checked: JH


Revisions

| Rev. | Date | Notes | Drawn | Checked |
|------|------|-------|-------|---------|
| | | | | |
| | | | | |
| | | | | |
| | | | | |
| | | | | |


City of York Council Planning Committee Meeting - 7th January 2021

| | | | |
|-----------------------|---------------------------|---------------------|----------------------------|
| Project: | Autohorn Temporary Office | Project No.: | 20051 |
| Client: | Autohorn | Revision: | - |
| Date: | August 2020 | Status: | PLANNING APPLICATION ISSUE |
| Drawing Title: | Proposed block plan | Scale: | 1:500@A3 |
| Scale: | 1:500@A3 | Drawing No.: | 20051-AF-010 |


Proposed Elevations (1)

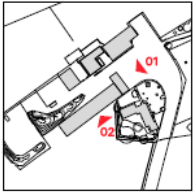


- MATERIALS KEY**
- 1. Vertical timber cladding
 - 2. Aluminium coping
 - 3. Signage
 - 4. Metal clad modular building structure

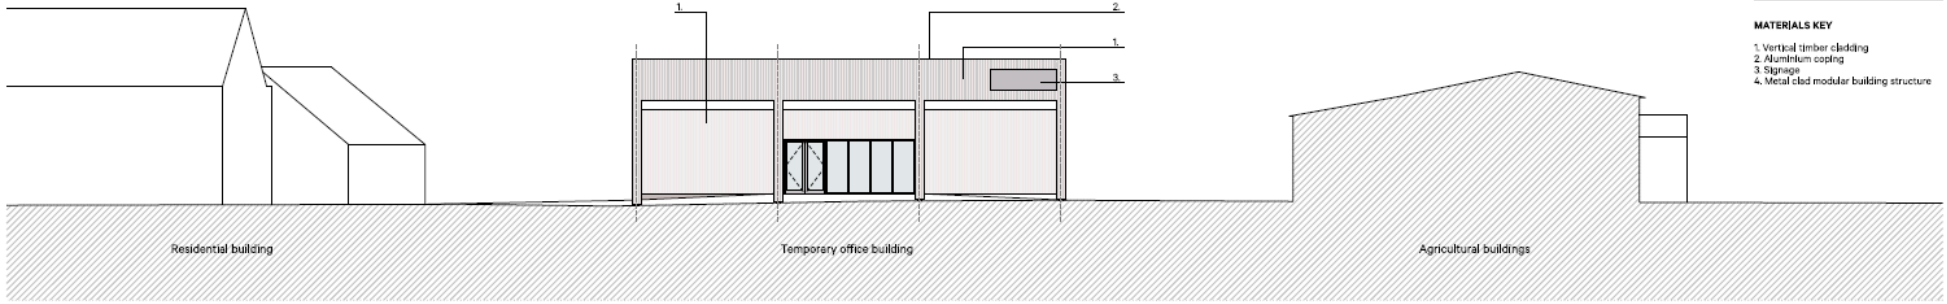

01 Proposed Northeast elevation

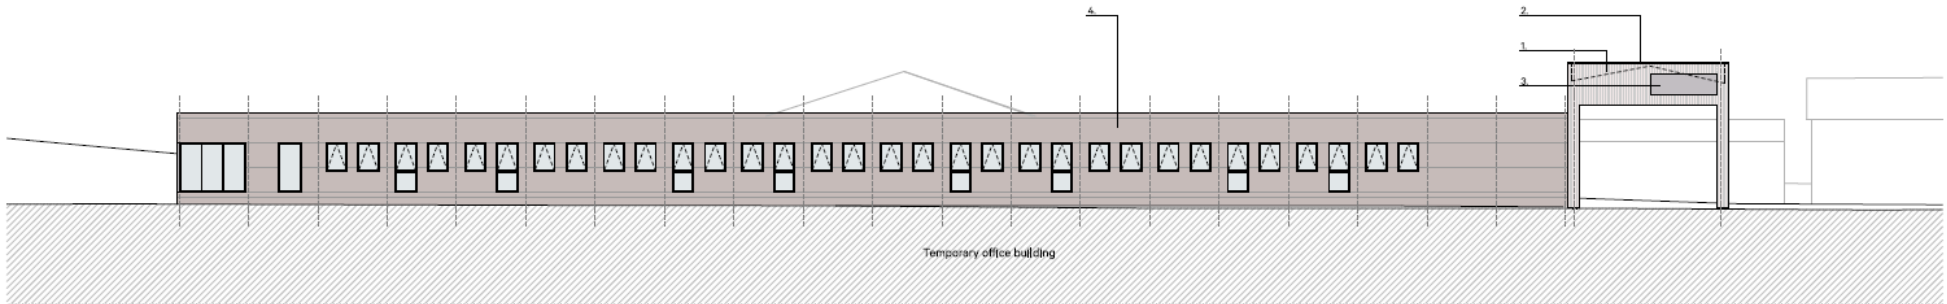


02 Proposed Southeast elevation

 


| | | | | | |
|---|----------------------------------------------------------------------|----------------------------------------------------------------------|----------------------------------------------------------------------|----------------------------------------------------------------------|---|
| ArkleBoyce. 0125 York Street York YO1 1EP Tel: 01904 567000 Fax: 01904 567001 Email: enquiries@arkleboyce.co.uk Website: www.arkleboyce.co.uk | Name: _____ Designation: _____ Date: _____ Signature: _____ | Name: _____ Designation: _____ Date: _____ Signature: _____ | Name: _____ Designation: _____ Date: _____ Signature: _____ | Name: _____ Designation: _____ Date: _____ Signature: _____ | Project: ArkleBoyce Temporary Office Project No: 20051 Date: August 2020 Drawn By: ArkleBoyce Checked By: ArkleBoyce Scale: 1:1000 Date: 07/01/2021 |
| | City of York Council Planning Committee Meeting - 7th January 2021 | | | | Date: 07/01/2021 Drawn By: ArkleBoyce Checked By: ArkleBoyce |


Proposed Elevations (2)

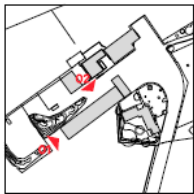


MATERIALS KEY
 1. Vertical timber cladding
 2. Aluminium coping
 3. Signage
 4. Metal clad modular building structure

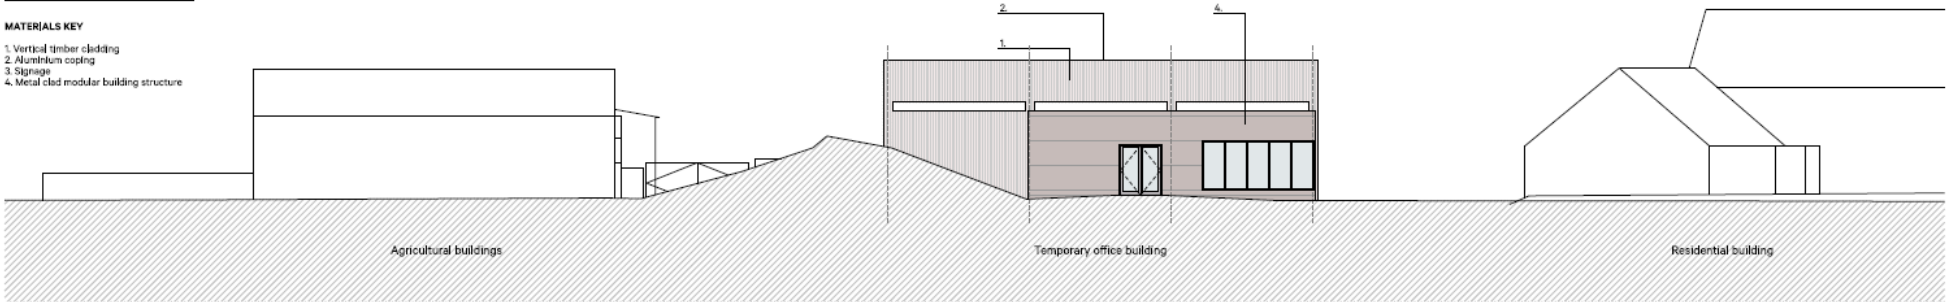

01 Proposed Southwest elevation

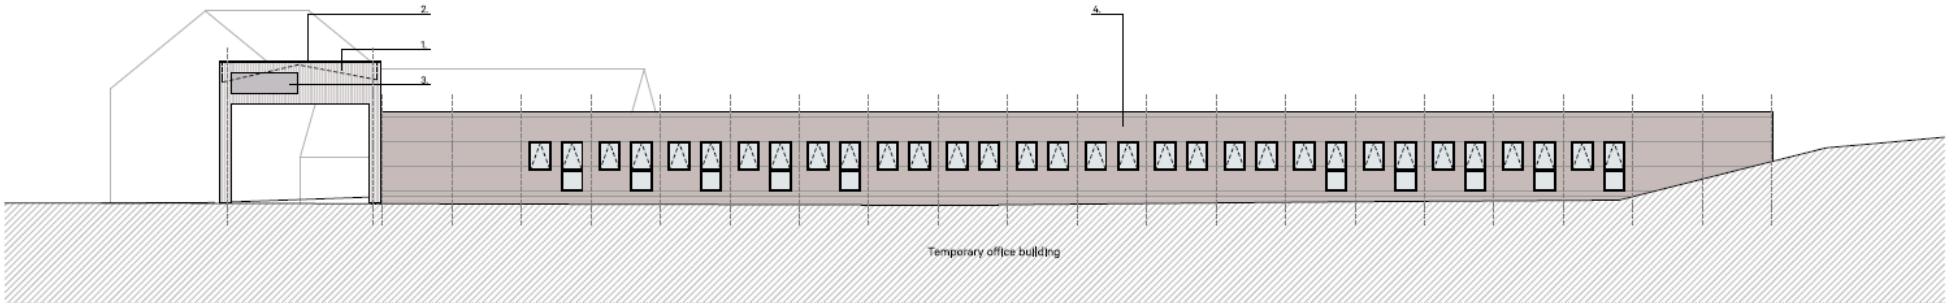

02 Proposed Northwest elevation

 


| ArkleBoyce. | | Author | Designer | Architect | Date |
|----------------------|---------------------|----------------|----------|---------------|-------|
| City of York Council | Planning Department | _____ | _____ | _____ | _____ |
| Project Name | _____ | Project Ref | _____ | Client Ref | _____ |
| Project Location | _____ | Project Status | _____ | Project Start | _____ |
| Project Description | _____ | Project End | _____ | Project Cost | _____ |

City of York Council Planning Committee Meeting - 7th January 2021

| | |
|-------------|-------------|
| Project No. | 20051 |
| Date | August 2020 |
| Scale | 1:100 |
| Drawn By | _____ |
| Checked By | _____ |

Proposed General Arrangement

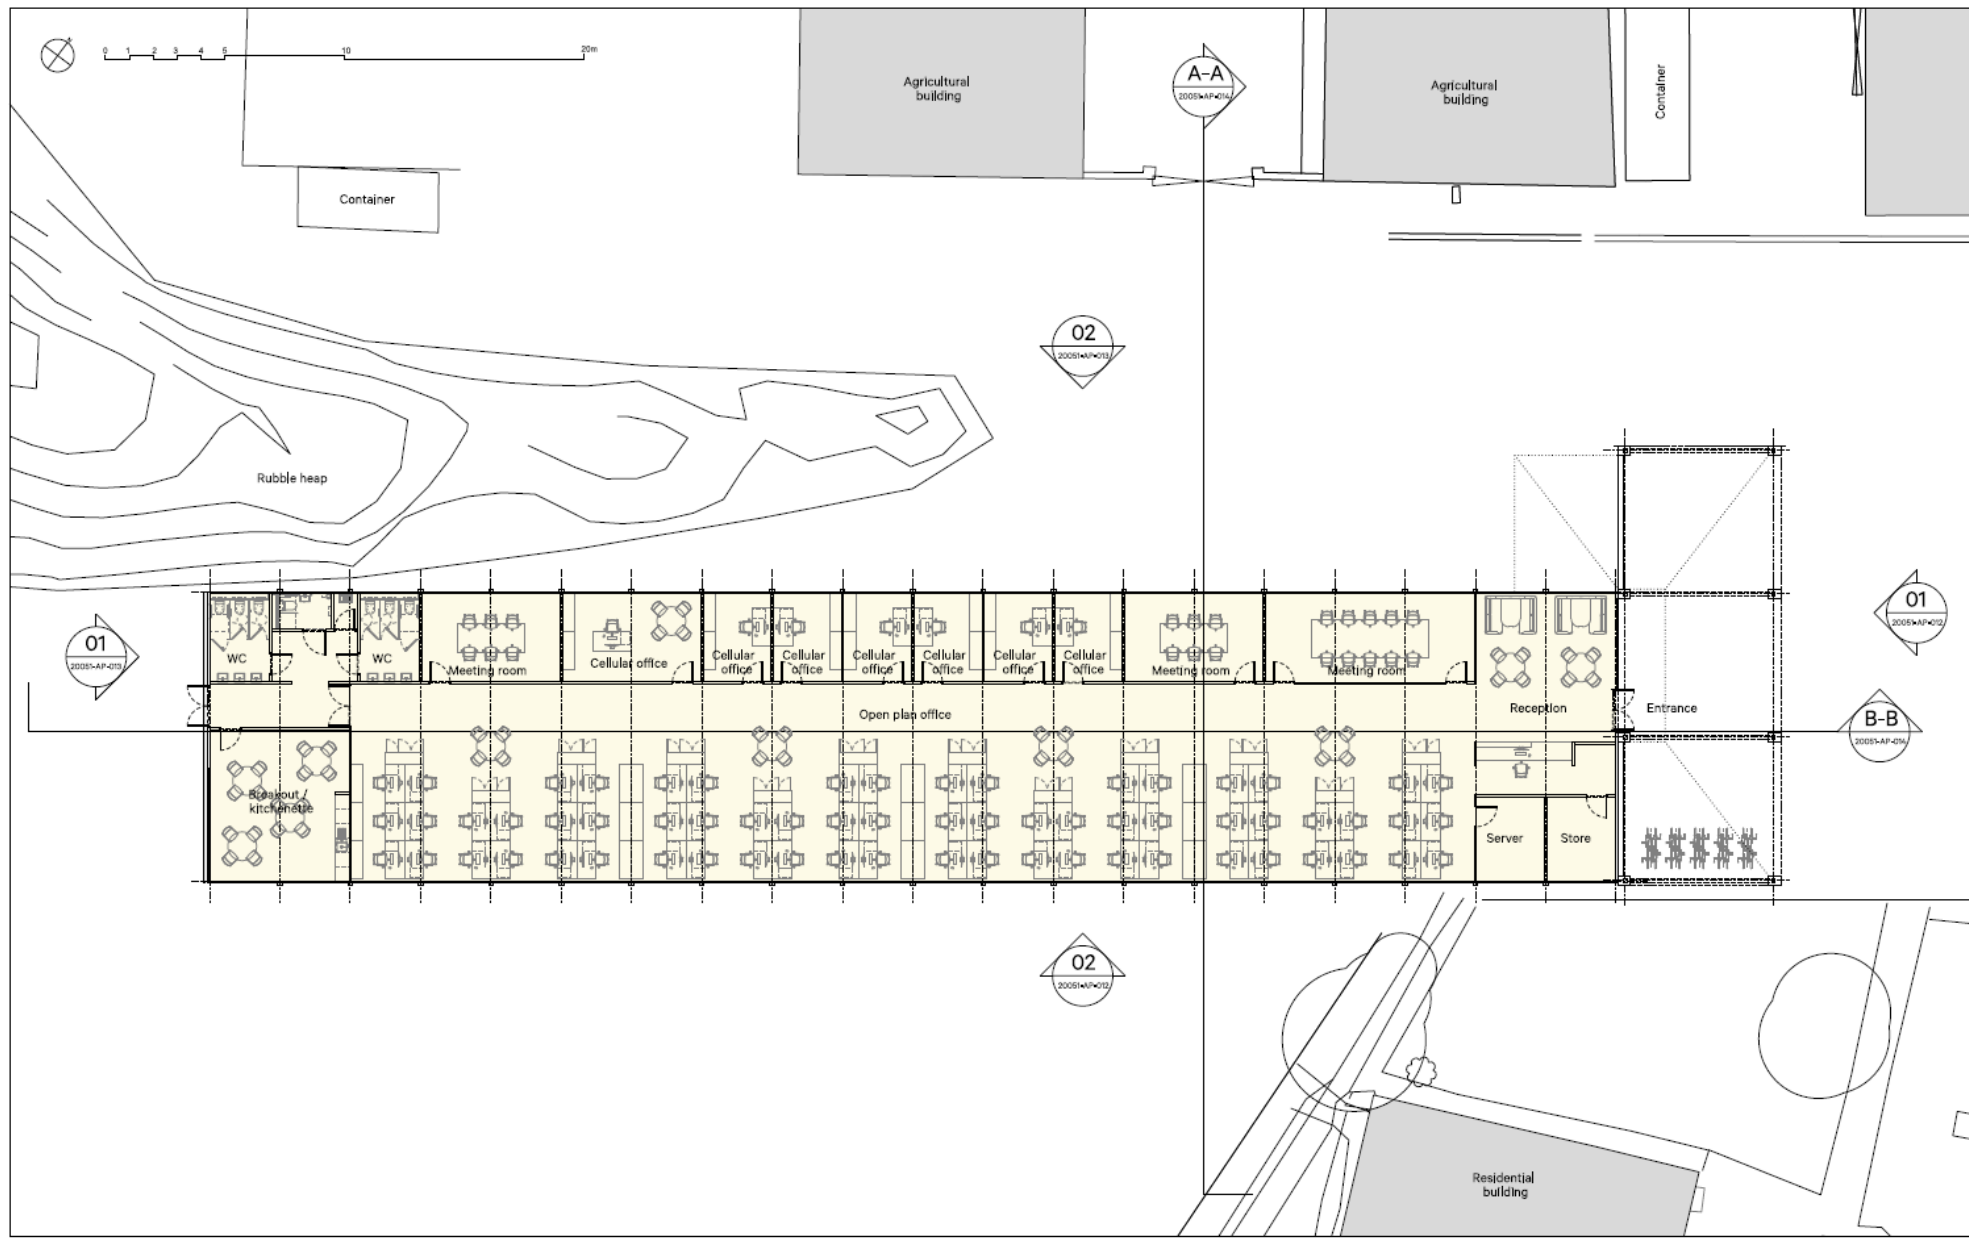

| | | | | | | | | | | | |
|---------------------------------------------------------------------------|--|--------------------|--|--------------------|--|--------------------|--|--------------------|--|--------------------|--|
| <p>01</p> <p>ArkleBoyce.</p> <p>2005-AP-012</p> | | <p>2005-AP-012</p> | | <p>2005-AP-012</p> | | <p>2005-AP-012</p> | | <p>2005-AP-012</p> | | <p>2005-AP-012</p> | |
| <p>City of York Council Planning Committee Meeting - 7th January 2021</p> | | | | | | | | | | | |

Proposed GA plan

20051

City of York Council Planning Committee Meeting - 7th January 2021

Existing 3D View



Proposed 3D View

