




## Planning Committee B

22/00788/FUL and 22/00789/LBC

Minster Stoneyard 4 Deangate

# Site Plan

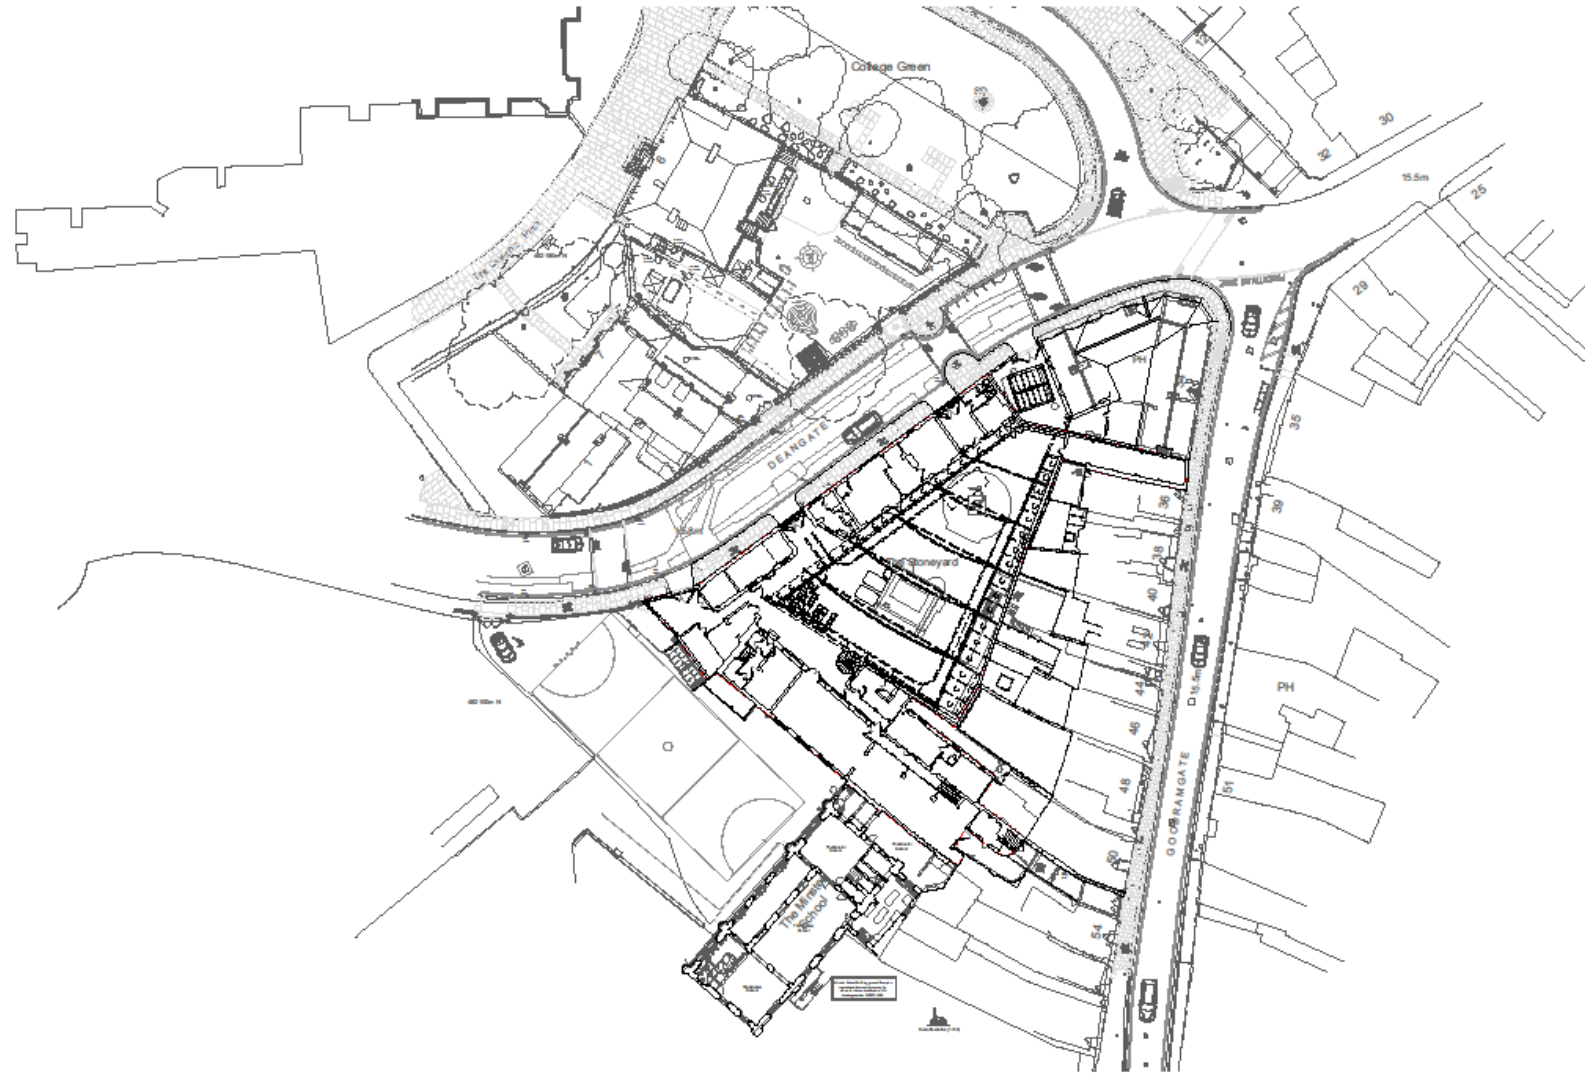

1 Proposed Site Plan  
Scale: 1:500

revisions  
A 08/04/2022 FOR PLANNING

Notes

--- Site boundary



no. 547-0100-A

job 547 Technology Hub

title Proposed Site Plan

scale 1:500

Tonkin Liu Ltd, 5 Wilmington Square, London WC1X 0ES | 020 7837 6255 | www.tonkinliu.co.uk

Drawn GG

Reviewed SR


Status DRAFT

tonkin liu


# Google 'Globe View' Image



Existing  
Ground floor plan

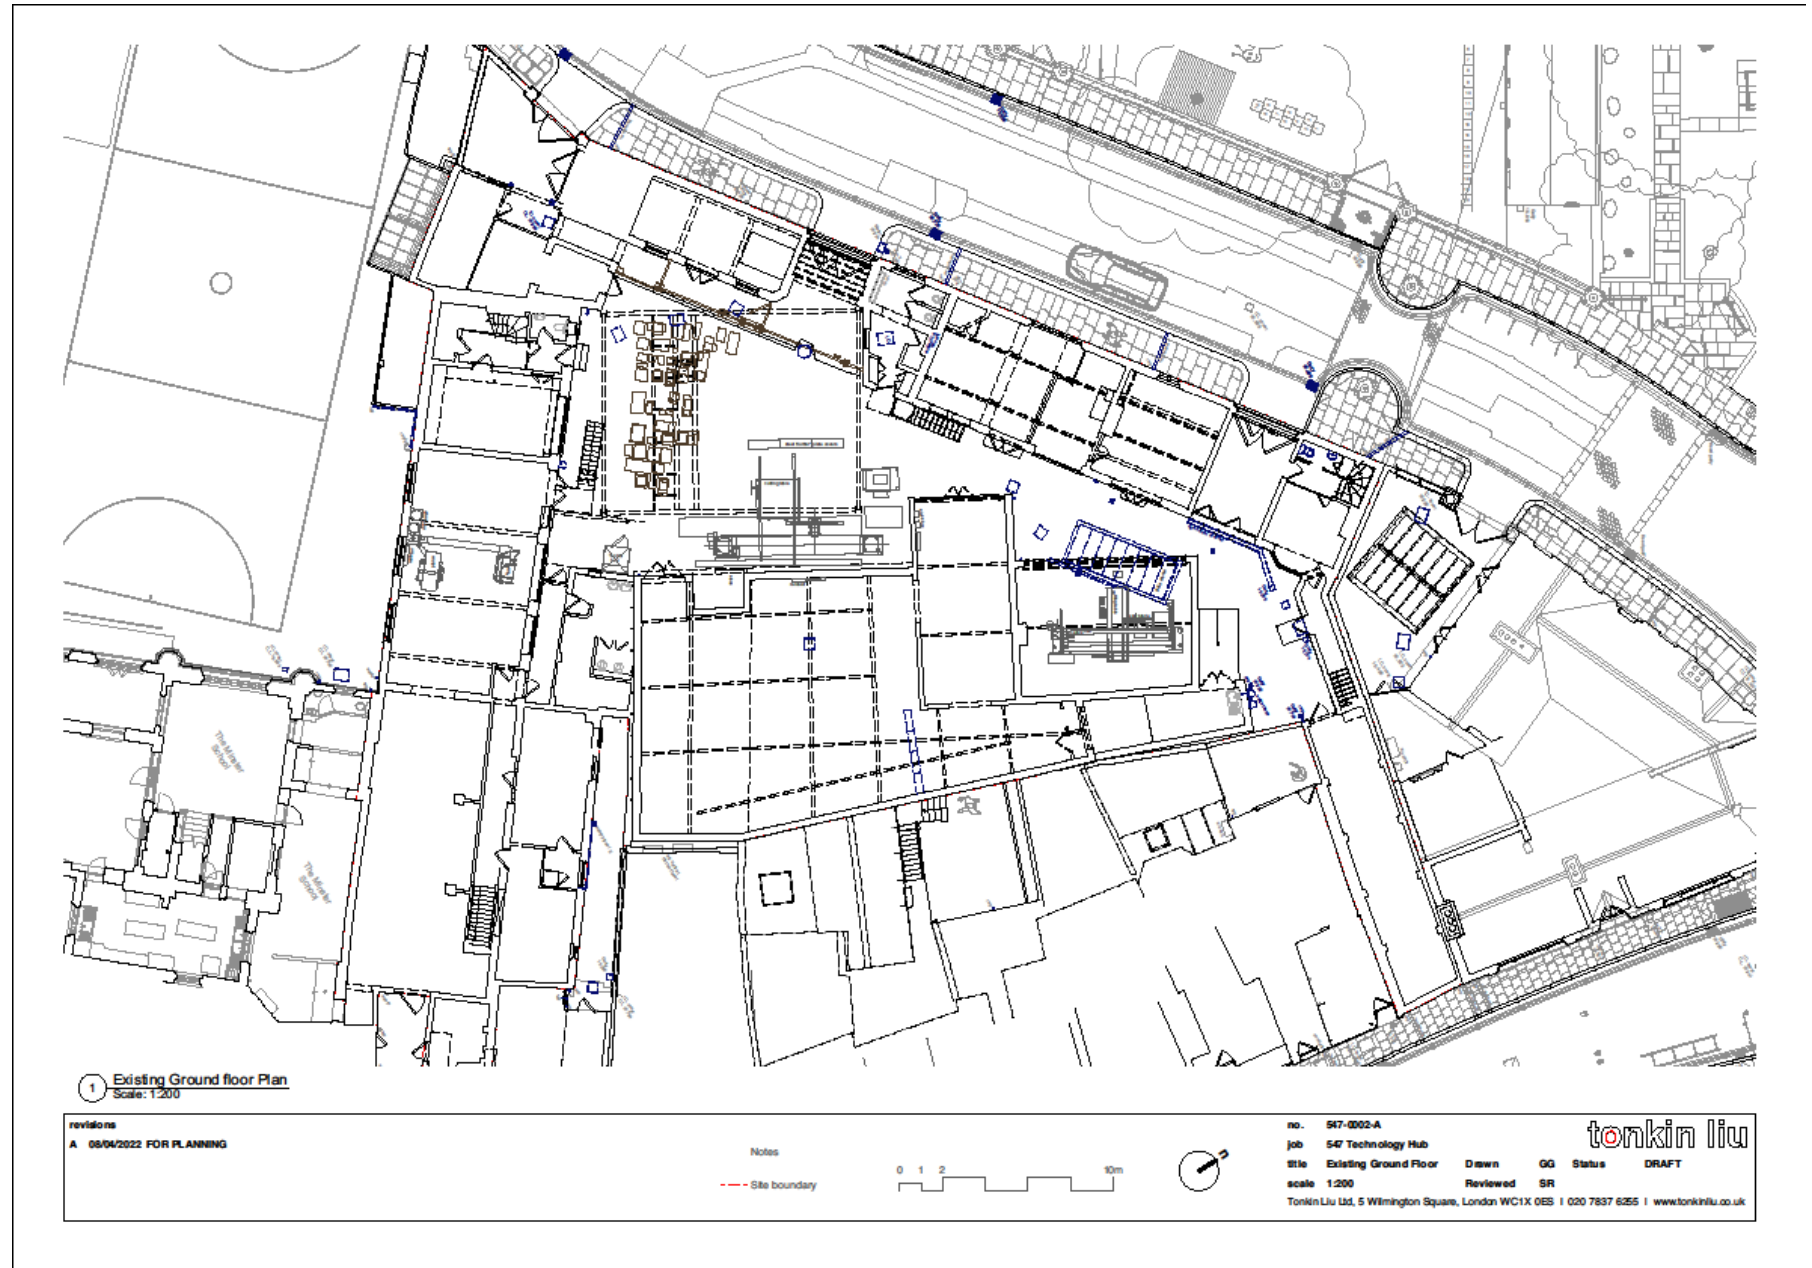

# Proposed Ground floor plan

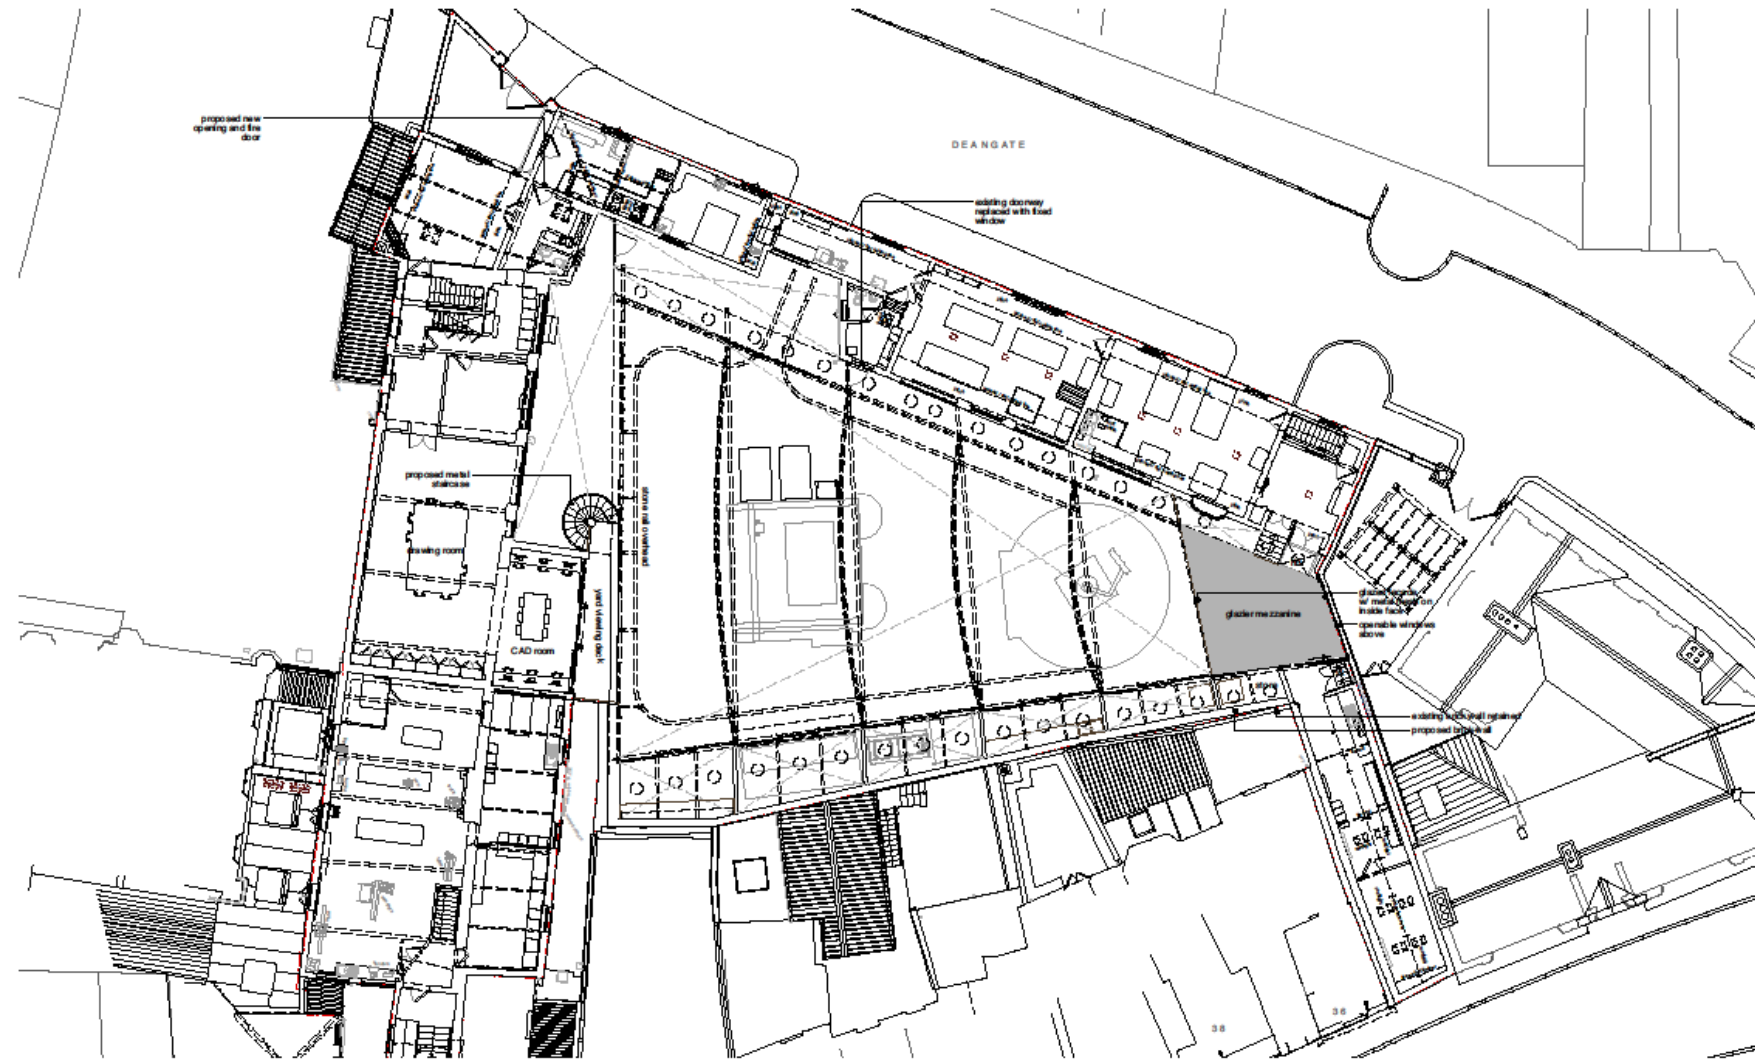

1 Proposed First floor Plan  
Scale: 1:200

revisions

A	08/04/2022 FOR PLANNING
---	-------------------------




no. 547-0102-A  
job 547 Technology Hub  
Site Proposed First Floor  
scale 1:200  
TonkinLiu Ltd, 5 Wilmington Square, London WC1X 0ES | 020 7837 6255 | www.tonkinliu.co.uk

Drawn	GG	Status	DRAFT
Reviewed	SR		

**tonkin liu**

# Existing Roof plan

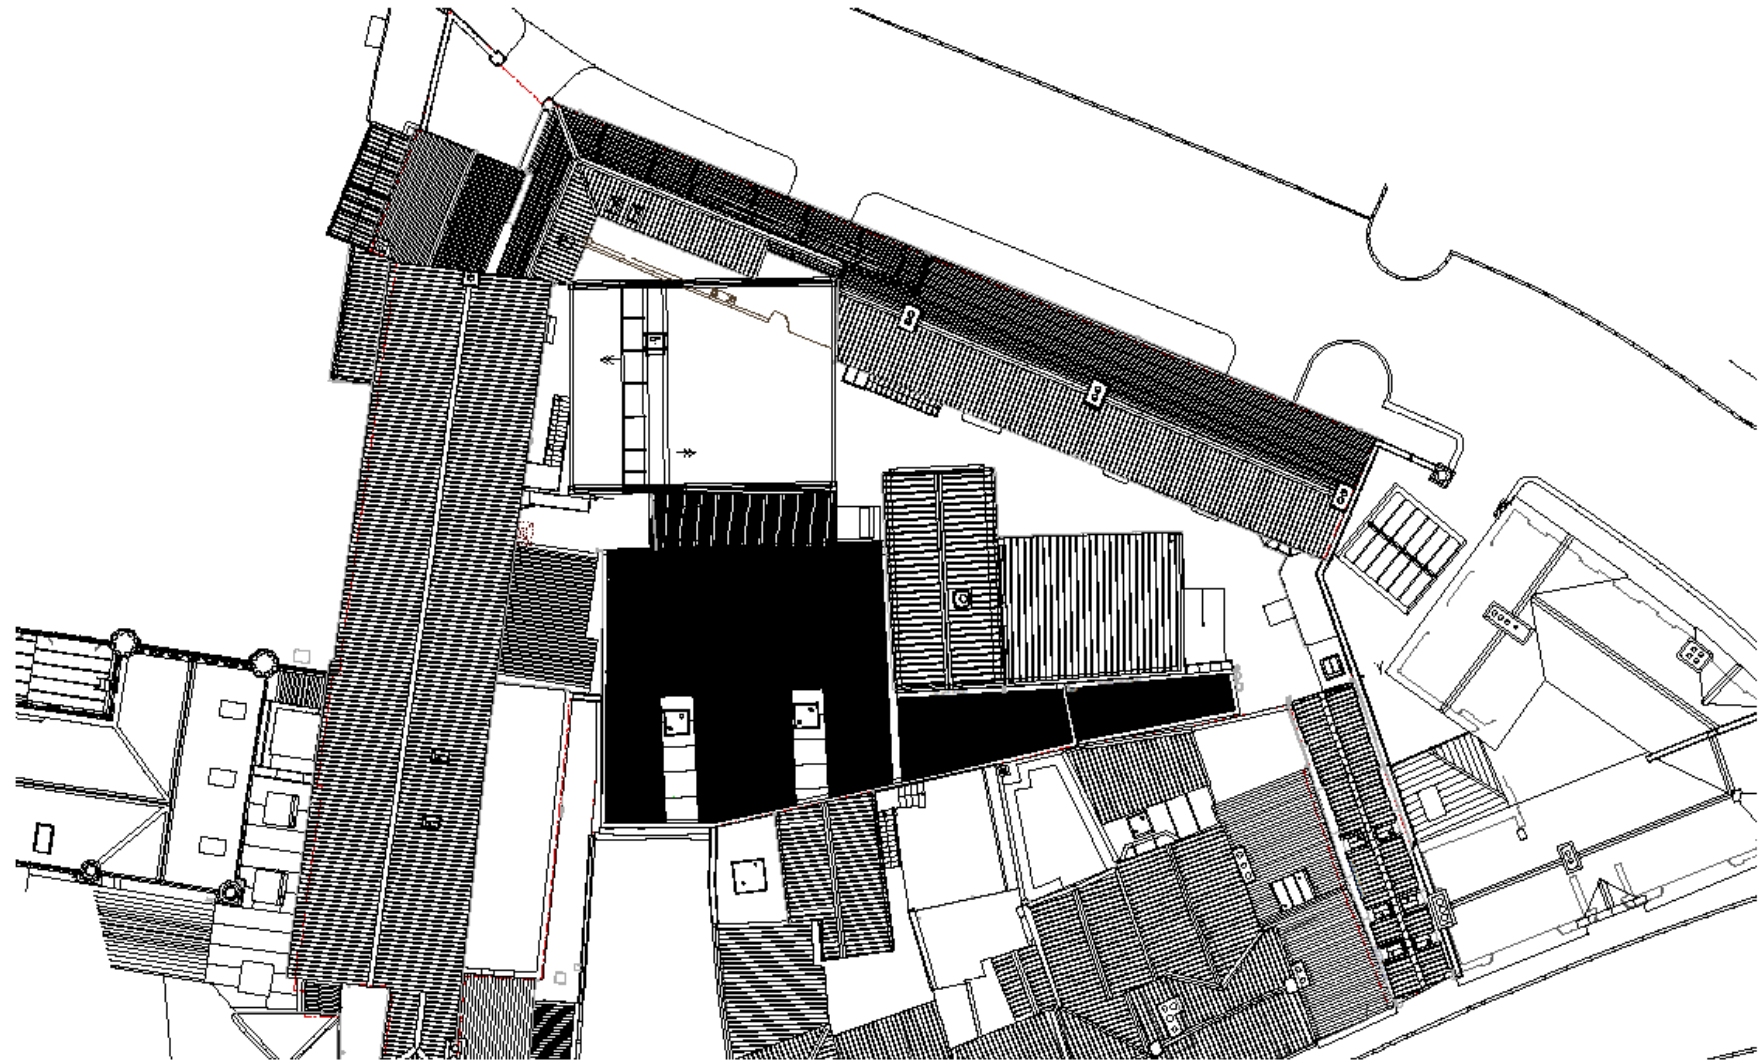

1 Existing Roof Plan  
Scale: 1:200

revisions  
A 08/04/2022 FOR PLANNING

Notes

--- Site boundary

0 1 2 10m



no. S47-0005-A

job S47 Technology Hub

title Existing Roof Plan

scale 1:200

Tonkin Liu Ltd, 5 Wilmington Square, London WC1X 0ES | 020 7837 6255 | www.tonkinliu.co.uk


Drawn GG

Reviewed SR


Status DRAFT

tonkin liu

# Proposed Roof plan

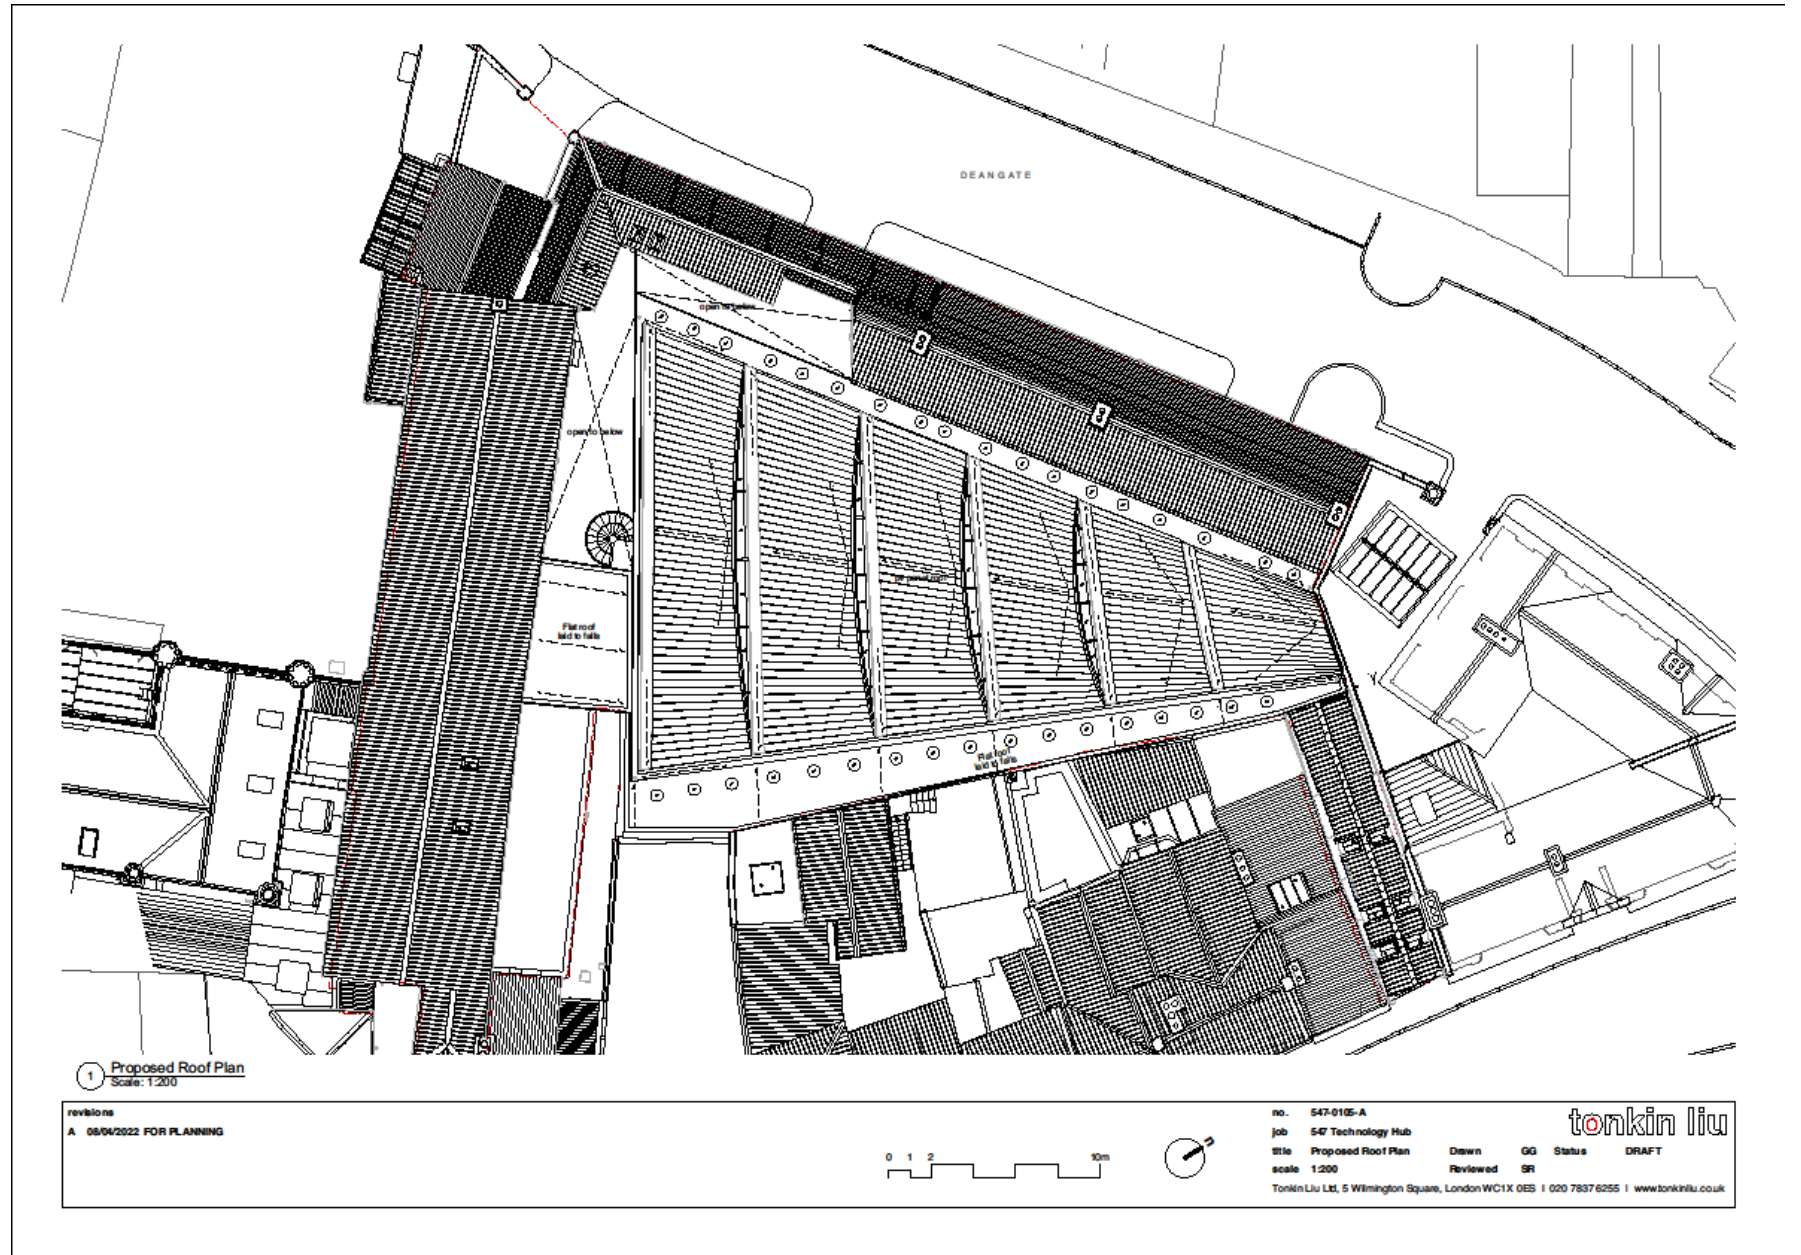

# Proposed Deangate elevation

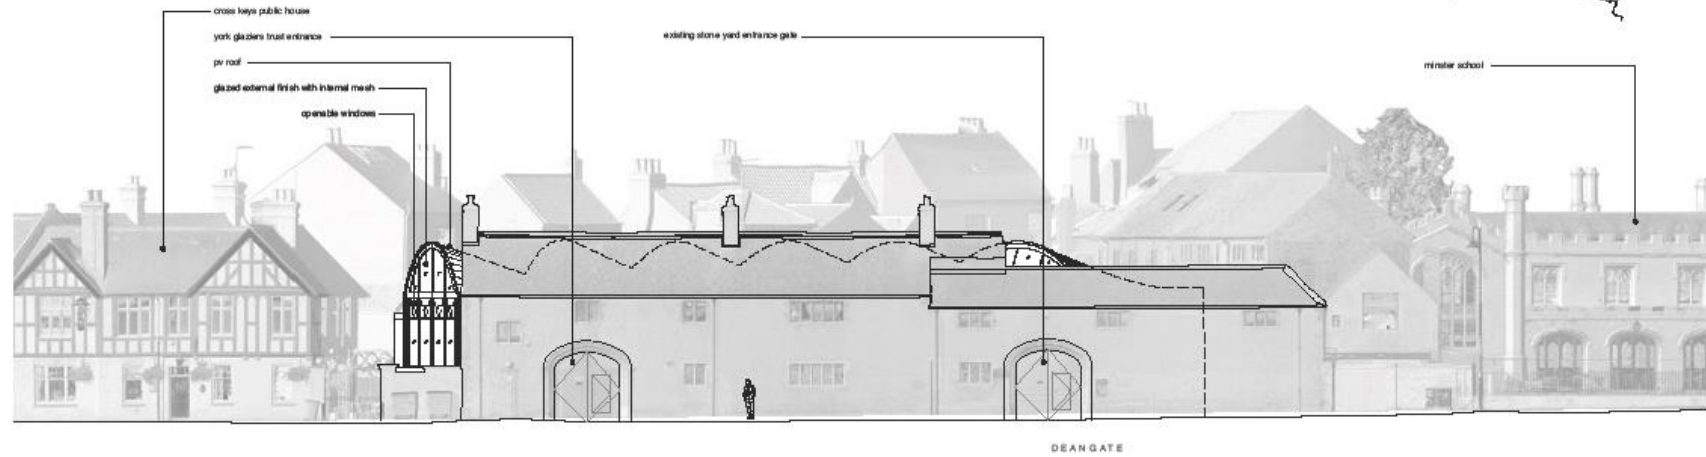

1 Proposed Site Elevation  
Scale: 1:200

revisions  
A 08/04/2022 FOR PLANNING




no. 547-0200-A  
job 547 Technology Hub  
title Proposed Site Elevation Dawn GG Status DRAFT  
scale 1:200 Reviewed SR  
Tonkin Liu Ltd, 5 Wilmington Square, London WC1X 0ES | 020 7637 6255 | www.tonkinliu.co.uk


**tonkin liu**



# Proposed North-east (Cross Keys) and south-west elevations

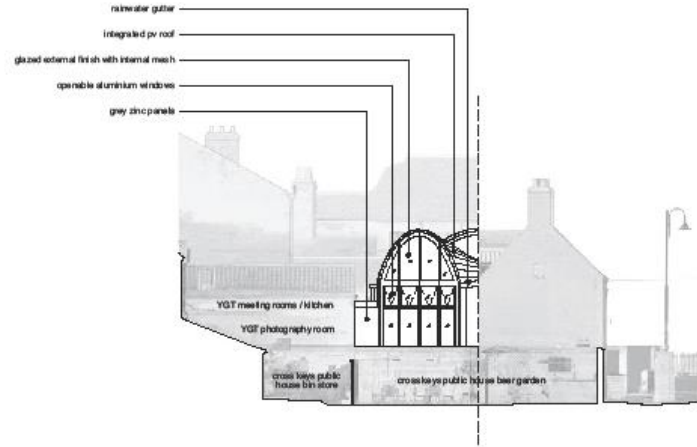

1 Proposed Site Section  
Scale: 1:200

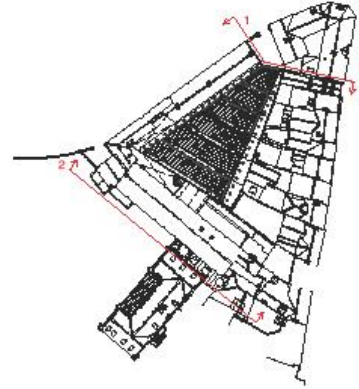

2 Proposed Site Section  
Scale: 1:200

revisions  
A 08/04/2022 FOR PLANNING



no. 547-0202-A  
job 547 Technology Hub  
title Proposed Site Elevation Drawn GG Status DRAFT  
scale 1:200 Reviewed SR  
Tonkin Liu Ltd, 5 Willemington Square, London WC1X 0ES | 020 7837 8255 | www.tonkinliu.co.uk

tonkin liu

# Proposed Goodramgate elevation



1 Proposed Site Elevation  
Scale: 1:200


revisions  
A 08/04/2022 FOR PLANNING



no. 547-0200-A  
job 547 Technology Hub  
title Proposed Site Elevation  
scale 1:200  
Dawn GG Status DRAFT  
Reviewed SR  
Tonkin Liu Ltd, 5 Wilmington Square, London WC1X 0ES | 020 7837 6255 | www.tonkinliu.co.uk

tonkin liu

# Proposed Goodramgate cross-section

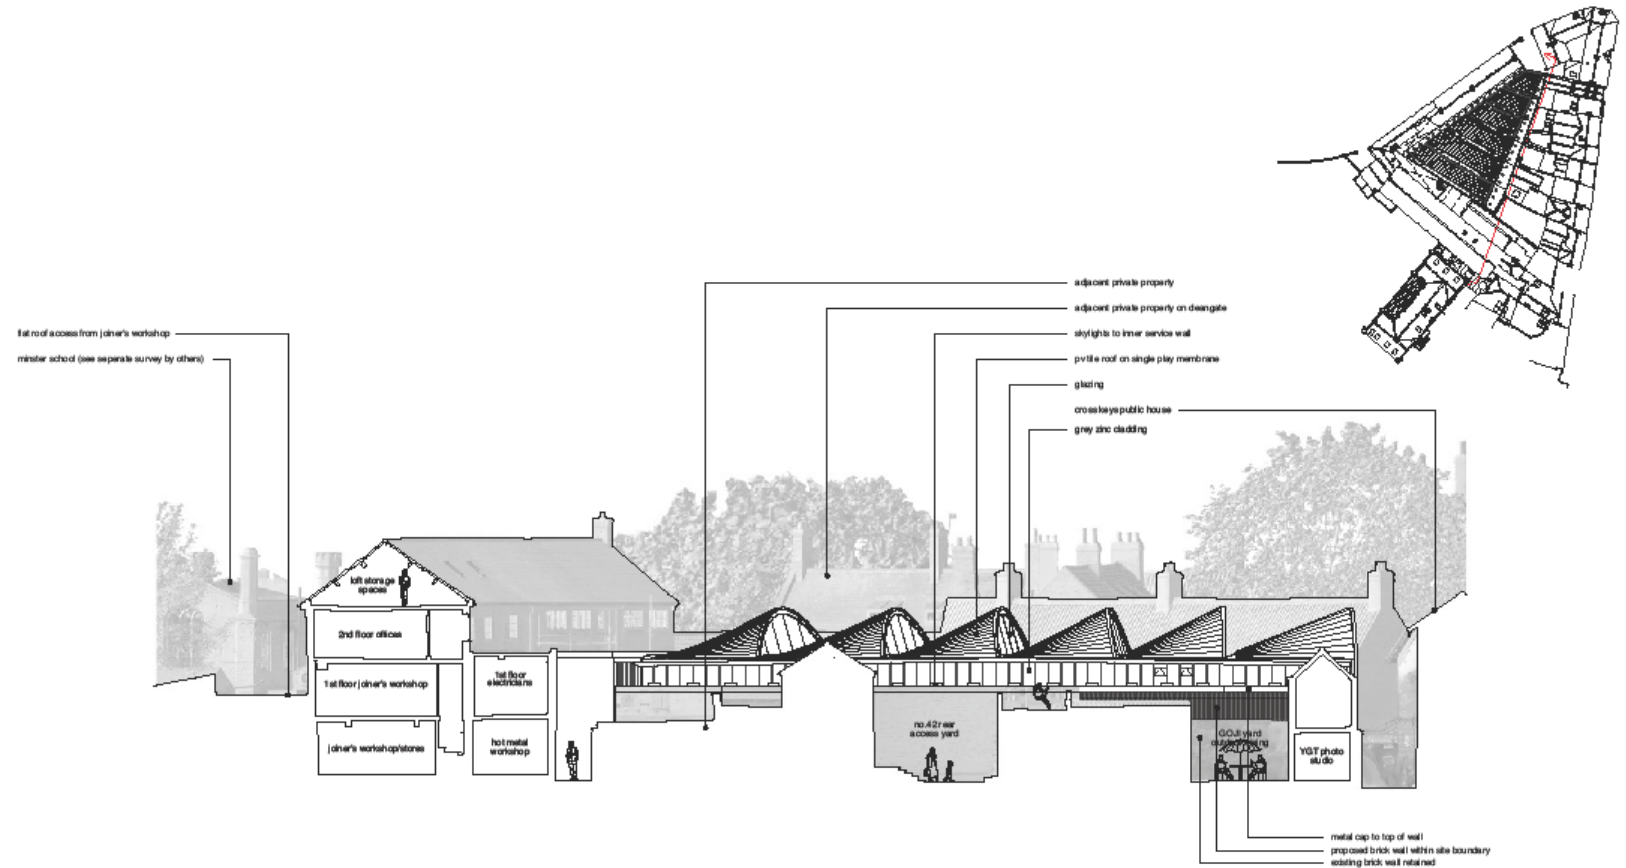

1 Proposed Site Section  
Scale: 1:200


revisions  
A 08/04/2022 FOR PLANNING



no. 547-0300-A  
job 547 Technology Hub  
site Proposed Site Section  
scale 1:200  
Tonkin Liu Ltd, 5 Wilmington Square, London WC1X 0ES | 020 7837 6255 | www.tonkinliu.co.uk

tonkin liu  
Drawn GG Status DRAFT  
Reviewed SR

# Existing Goodramgate Cross-section

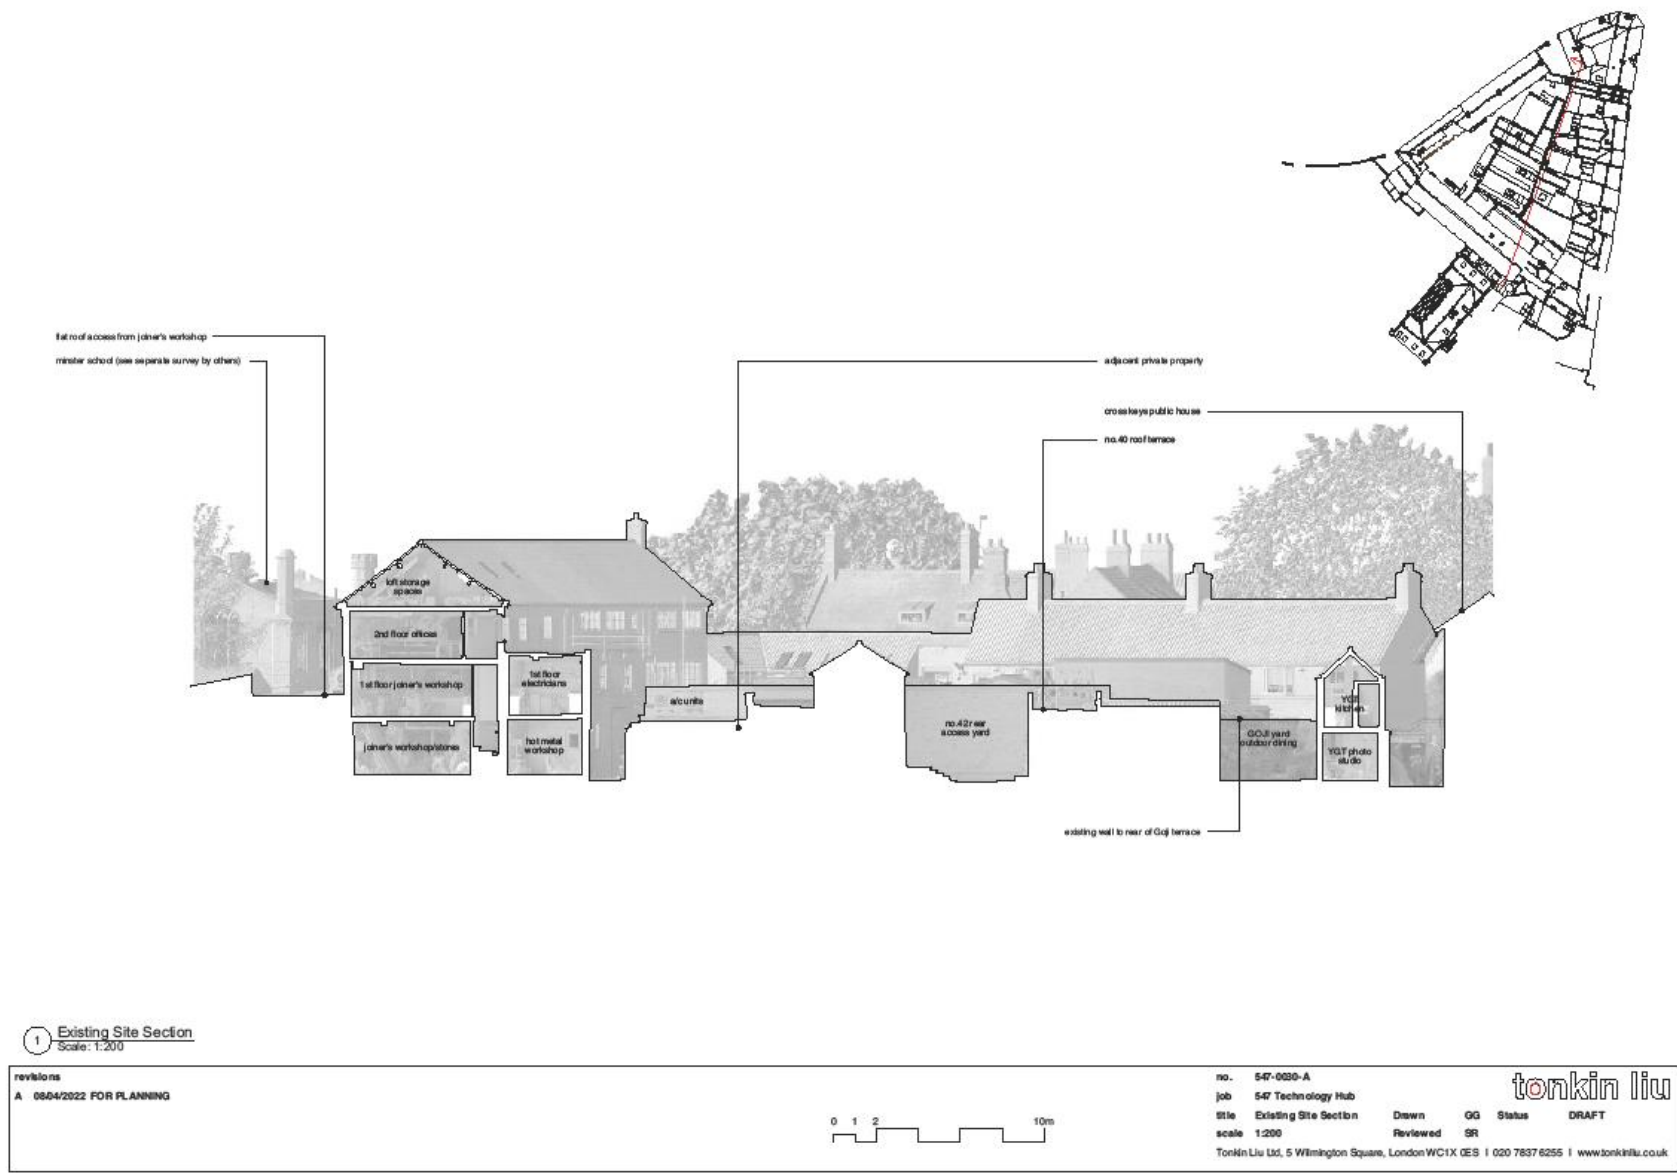


1 Existing Site Section  
Scale: 1:200

revisions	
A	06/04/2022 FOR PLANNING



no.	547-0020-A	<b>tonkin liu</b>	
job	547 Technology Hub		
site	Existing Site Section		
scale	1:200		
Drawn	GG	Status	DRAFT
Reviewed	SR		
Tonkin Liu Ltd, 5 Wilmington Square, London WC1X 0ES   020 7837 6255   www.tonkinliu.co.uk			

# Proposed Site cross-section

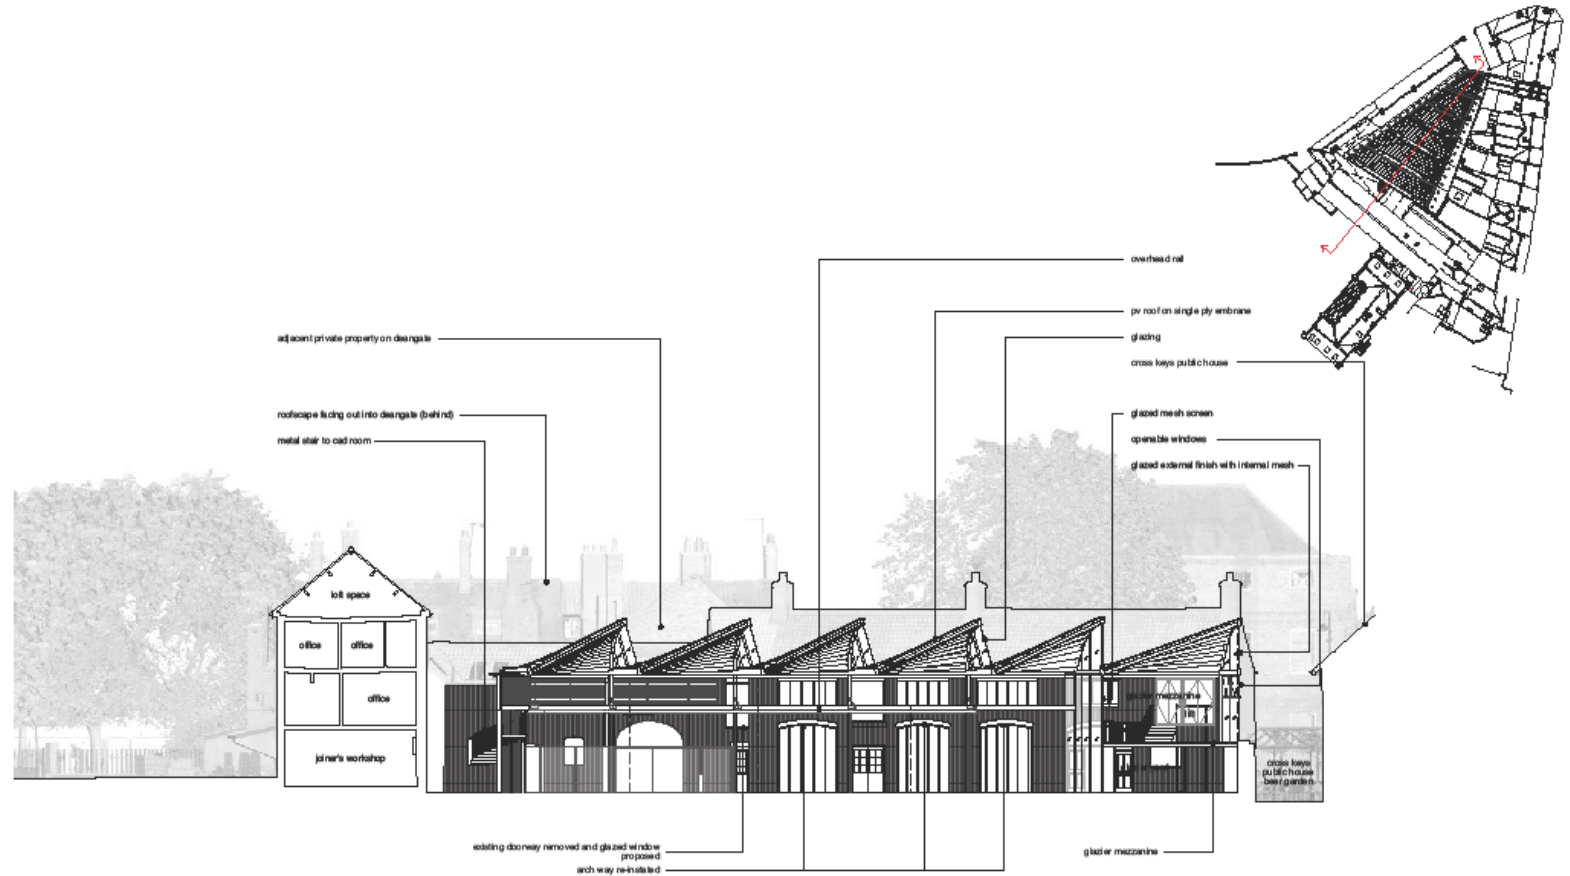

1 Proposed Site Section  
Scale: 1:200

revisions  
A 08/04/2022 FOR PLANNING



no. 547-0301-A  
job 547 Technology Hub  
title Proposed Site Section Dawn GG Status DRAFT  
scale 1:200 Reviewed SR  
Tonkin Liu Ltd, 5 Wilmington Square, London WC1X 0ES | 020 7837 6255 | www.tonkinliu.co.uk

tonkin liu

3D model of proposed roof

