



Planning Committee B

22/01734/FUL

17 Newlands Drive



SITE LOCATION PLAN 1:1250 @A3



PROPOSED SITE PLAN 1:500 @A3



© Crown copyright and database rights 2022 Ordnance Survey 100048967. The representation of road, track or path is no evidence of a boundary or right of way. The representation of features as lines is no evidence of a property boundary.

The scaling of this drawing cannot be assured.

This drawing is based on dimensional survey information provided by others. Clendon Architecture cannot accept responsibility for the accuracy of this information.

All dimensions shown are in metric.

This drawing remains the copyright of Clendon Architecture.

Revision	Description	Date	Drawn	Checked
-	-	-	-	-

 Site Boundary



Client

-

Project

17 Newlands Drive

Drawing Title

Site Location Plan &
Proposed Site Plan

First Issue Date

21.07.2022

Scale

Various

Drawn by

VB

Check by

TG

Project No

C030622

Status

-

Revision

-

Drawing No

C030622-CAL-00-PL-DR-A-1006

CLendon

Architecture | Urban Design | Planning | 3D Visualisations | Renewable | Highways


clendon.co.uk

1 Bar Lane York YO1 6JZ
+44 (0)1904 933 836


Existing internal layout



GROUND FLOOR

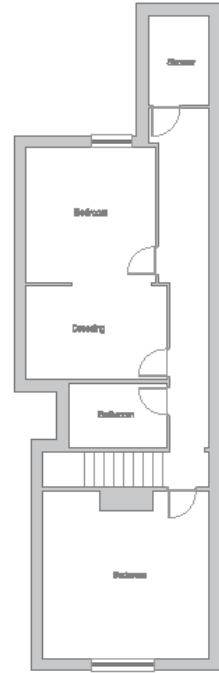

FIRST FLOOR

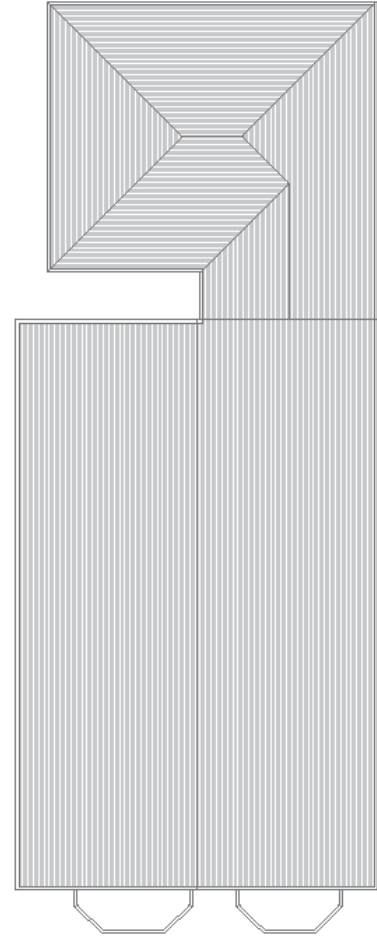

ROOF PLAN

EXISTING FLOOR PLANS & ROOF PLAN



The scaling of this drawing cannot be assured.
 This drawing is based on dimensional survey information provided by others. Clendon Architecture cannot accept responsibility for the accuracy of this information.
 All dimensions shown are in metric.
 This drawing remains the copyright of Clendon Architecture.


Revision	Description	Date	Drawn	Checked
-	-	-	-	-




Client
 Project
 17 Newlands Drive
 Drawing Title
 Existing Floor Plan &
 Roof Plan
 First Issue Date 20.06.2022 Scale 1:100 @ A3 Drawn by VB Check by TG
 Project No CXXXXX Status - Revision -
 Drawing No CXXXXX-CAL-00-PL-DR-A-1002

CLENDON
 Architecture | Urban Design | Planning | 3D Visualisations | Renewables | Highways
 clendon.co.uk
 1 Bar Lane York, YO1 6SU
 +44 (0)1904 933 836


Proposed internal layout

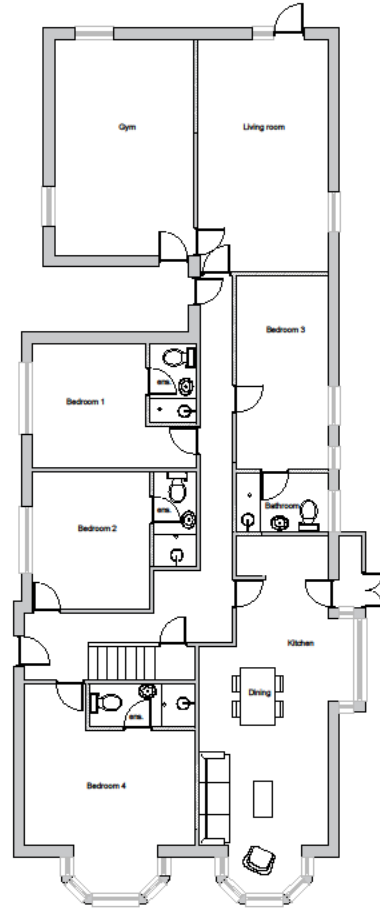

GROUND FLOOR

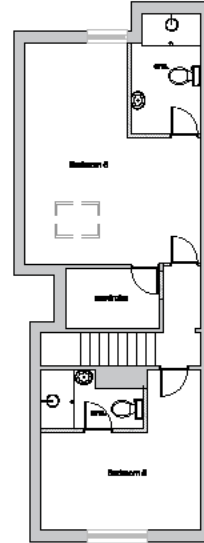


FIRST FLOOR

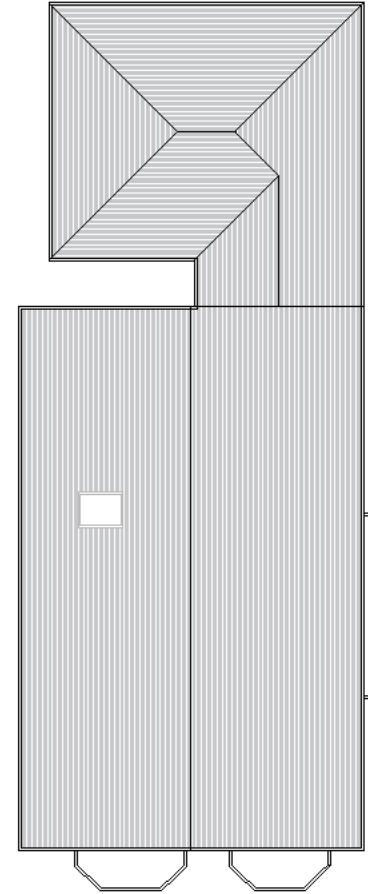

ROOF PLAN

PROPOSED FLOOR PLANS & ROOF PLAN

 

The scaling of this drawing cannot be assured.
 This drawing is based on dimensional survey information provided by others. Clendon Architecture cannot accept responsibility for the accuracy of this information.
 All dimensions shown are in metric.
 This drawing remains the copyright of Clendon Architecture.

Revision	Description	Date	Drawn	Checked
----------	-------------	------	-------	---------

KEY:
 Existing Wall
 Proposed Wall

Client
 Project
 17 Newlands Drive

Drawing Title
 Proposed Floor Plan &
 Roof Plan

First Issue Date	Scale	Drawn by	Check by
20.06.2022	1:100 @ A3	VB	TG
Project No		Status	Revision
C030622			C
Drawing No	C030622-CAL-00-PL-DR-A-1004		

Architecture | Urban Design | Planning | 3D Visualisations | Renewables | Highways
 clendon.co.uk
 1 Der Lane York YO2 6LJ
 +44 (0)1904 533 836