





Planning Committee B

21/02295/GRG3 and 22/00426/ADV
Union Terrace Car Park Clarence Street

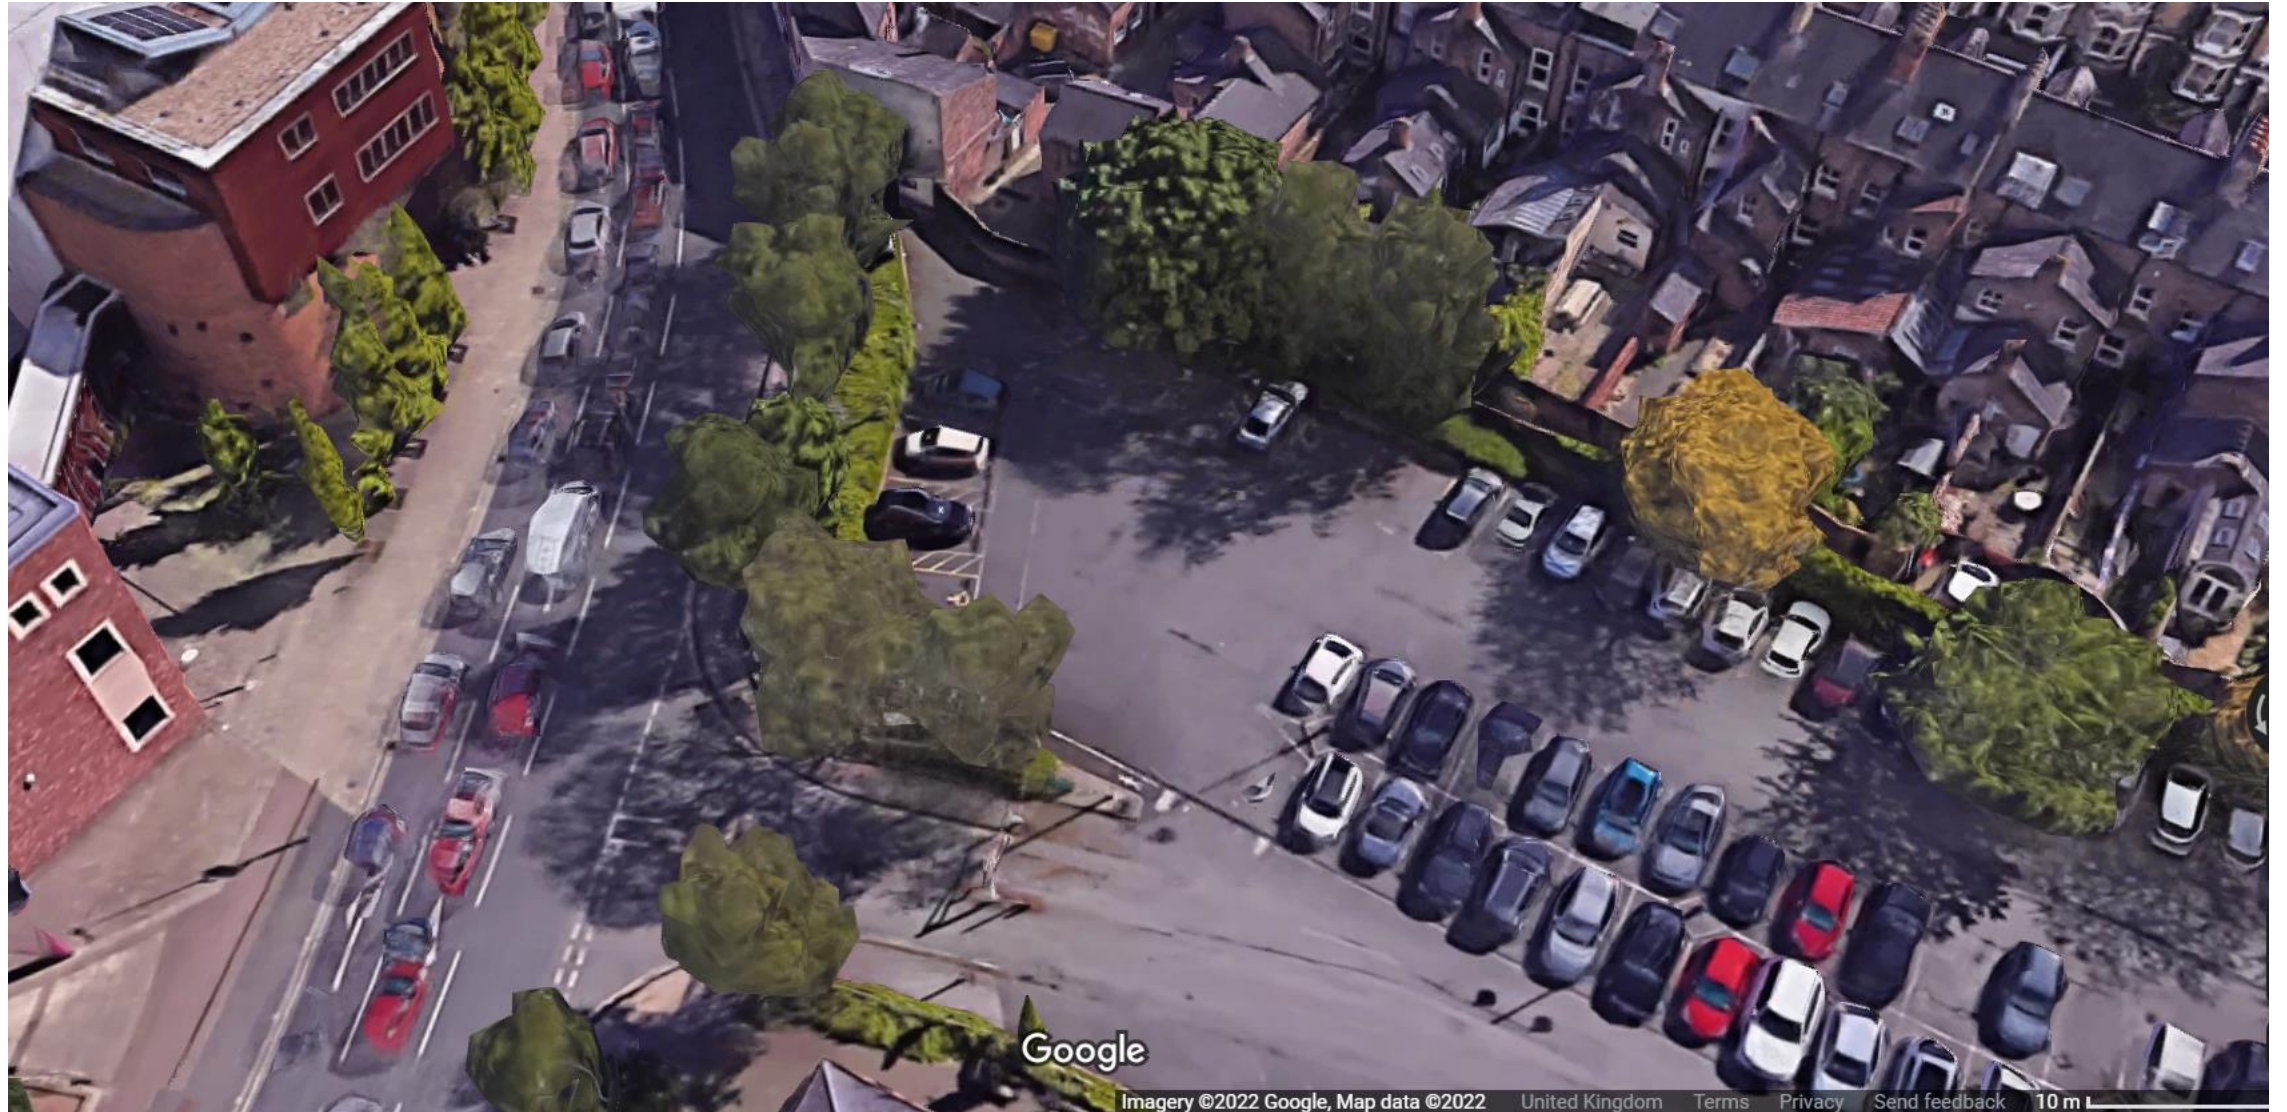

Existing Site plan

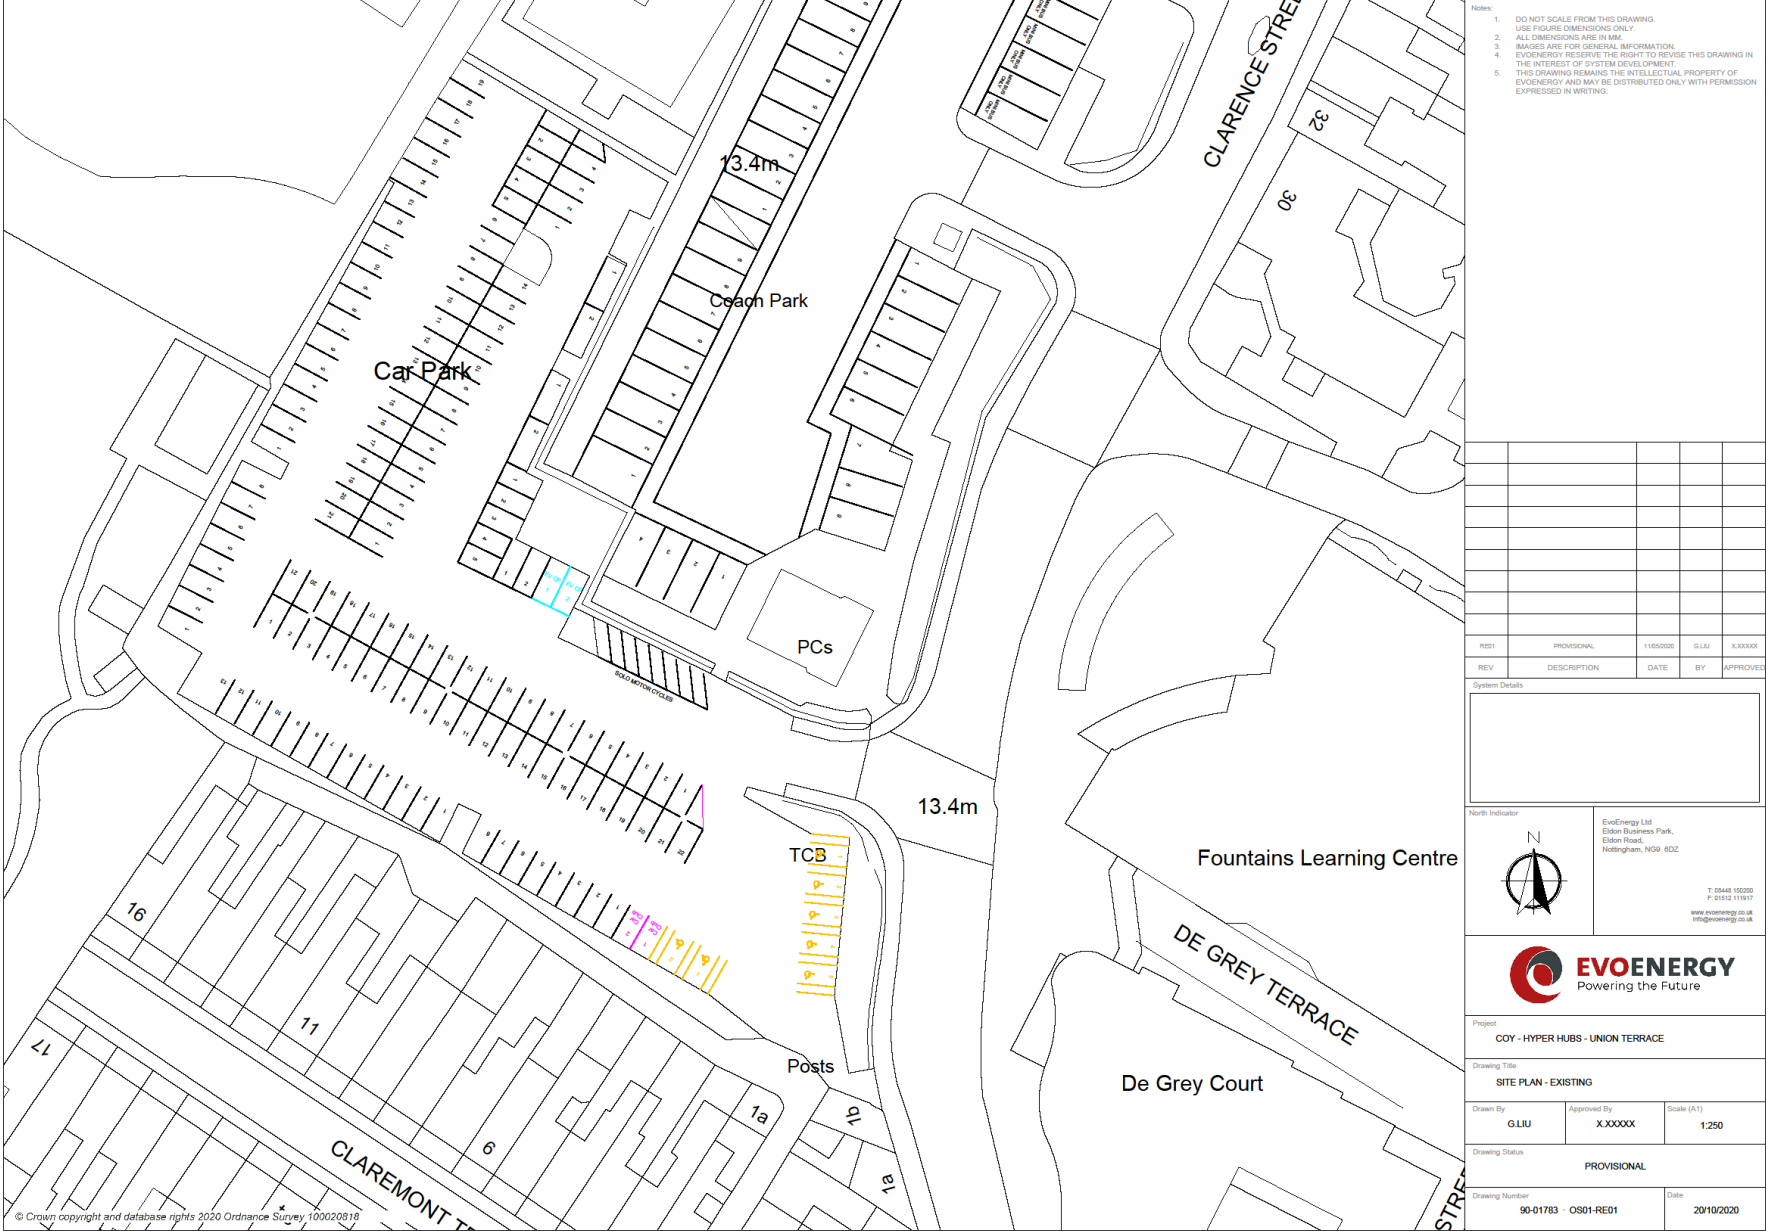

- Notes:
1. DO NOT SCALE FROM THIS DRAWING.
 2. USE FIGURE DIMENSIONS ONLY.
 3. ALL DIMENSIONS ARE IN MM.
 4. IMAGES ARE FOR GENERAL INFORMATION.
 5. EVOENERGY RESERVE THE RIGHT TO REVISE THIS DRAWING IN THE INTEREST OF SYSTEM DEVELOPMENT. THIS DRAWING REMAINS THE INTELLECTUAL PROPERTY OF EVOENERGY AND MAY BE DISTRIBUTED ONLY WITH PERMISSION EXPRESSED IN WRITING.

| REV | DESCRIPTION | DATE | BY | APPROVED |
|------|-------------|------------|-------|----------|
| REV1 | PROVISIONAL | 11/05/2020 | G.LIU | X.XXXXX |

System Details

| | | | | |
|--|--|--|--|--|
| | | | | |
|--|--|--|--|--|

North Indicator

EvoEnergy Ltd
Eldon Business Park,
Eldon Road,
Nottingham, NG9 8DZ

T: 0844 10200
F: 0152 11917
www.evoenergy.co.uk
info@evoenergy.co.uk



Project: COY - HYPER HUBS - UNION TERRACE


Drawing Title: SITE PLAN - EXISTING

| | | |
|-----------------|----------------------|-------------------|
| Drawn By: G.LIU | Approved By: X.XXXXX | Scale (A1): 1:250 |
|-----------------|----------------------|-------------------|


Drawing Status: PROVISIONAL

| | |
|--------------------------------------|------------------|
| Drawing Number: 90-01783 - OS01-RE01 | Date: 20/10/2020 |
|--------------------------------------|------------------|

Proposed Site plan

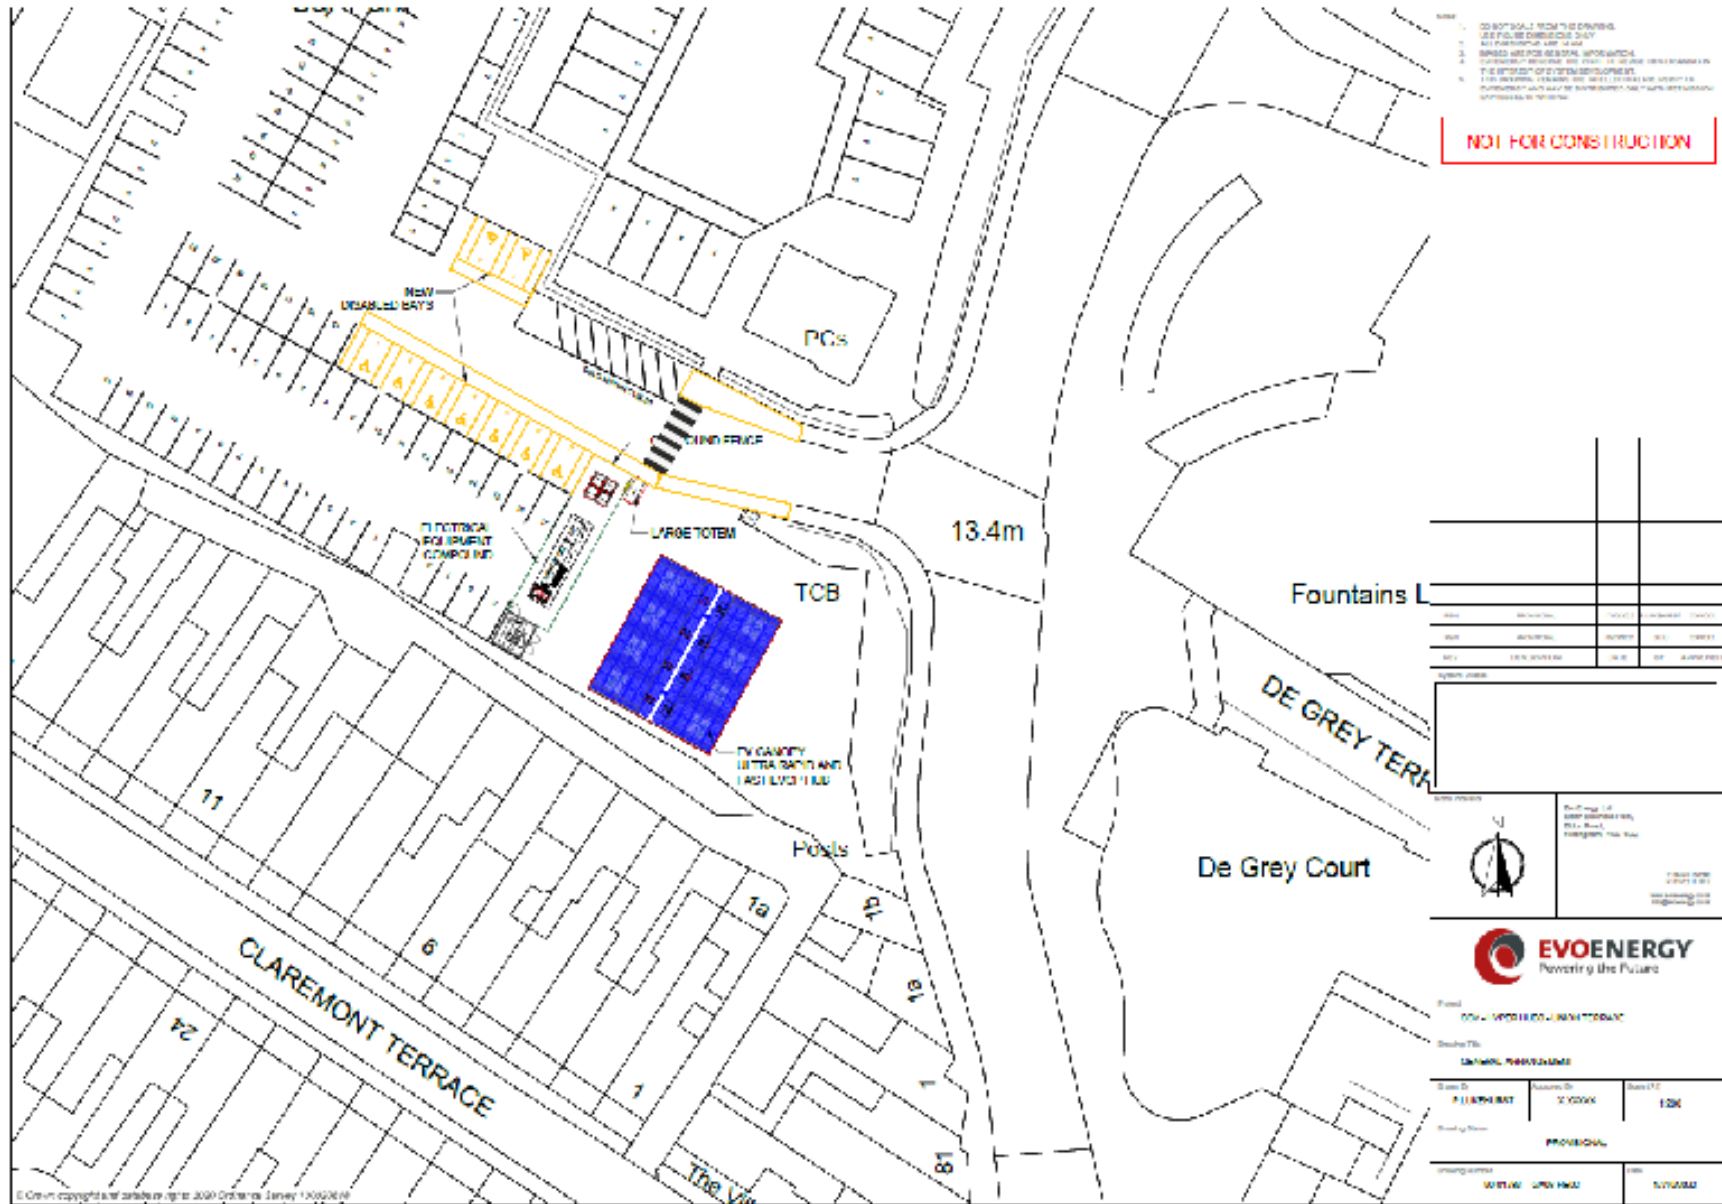


Site Plan with Advertisement location

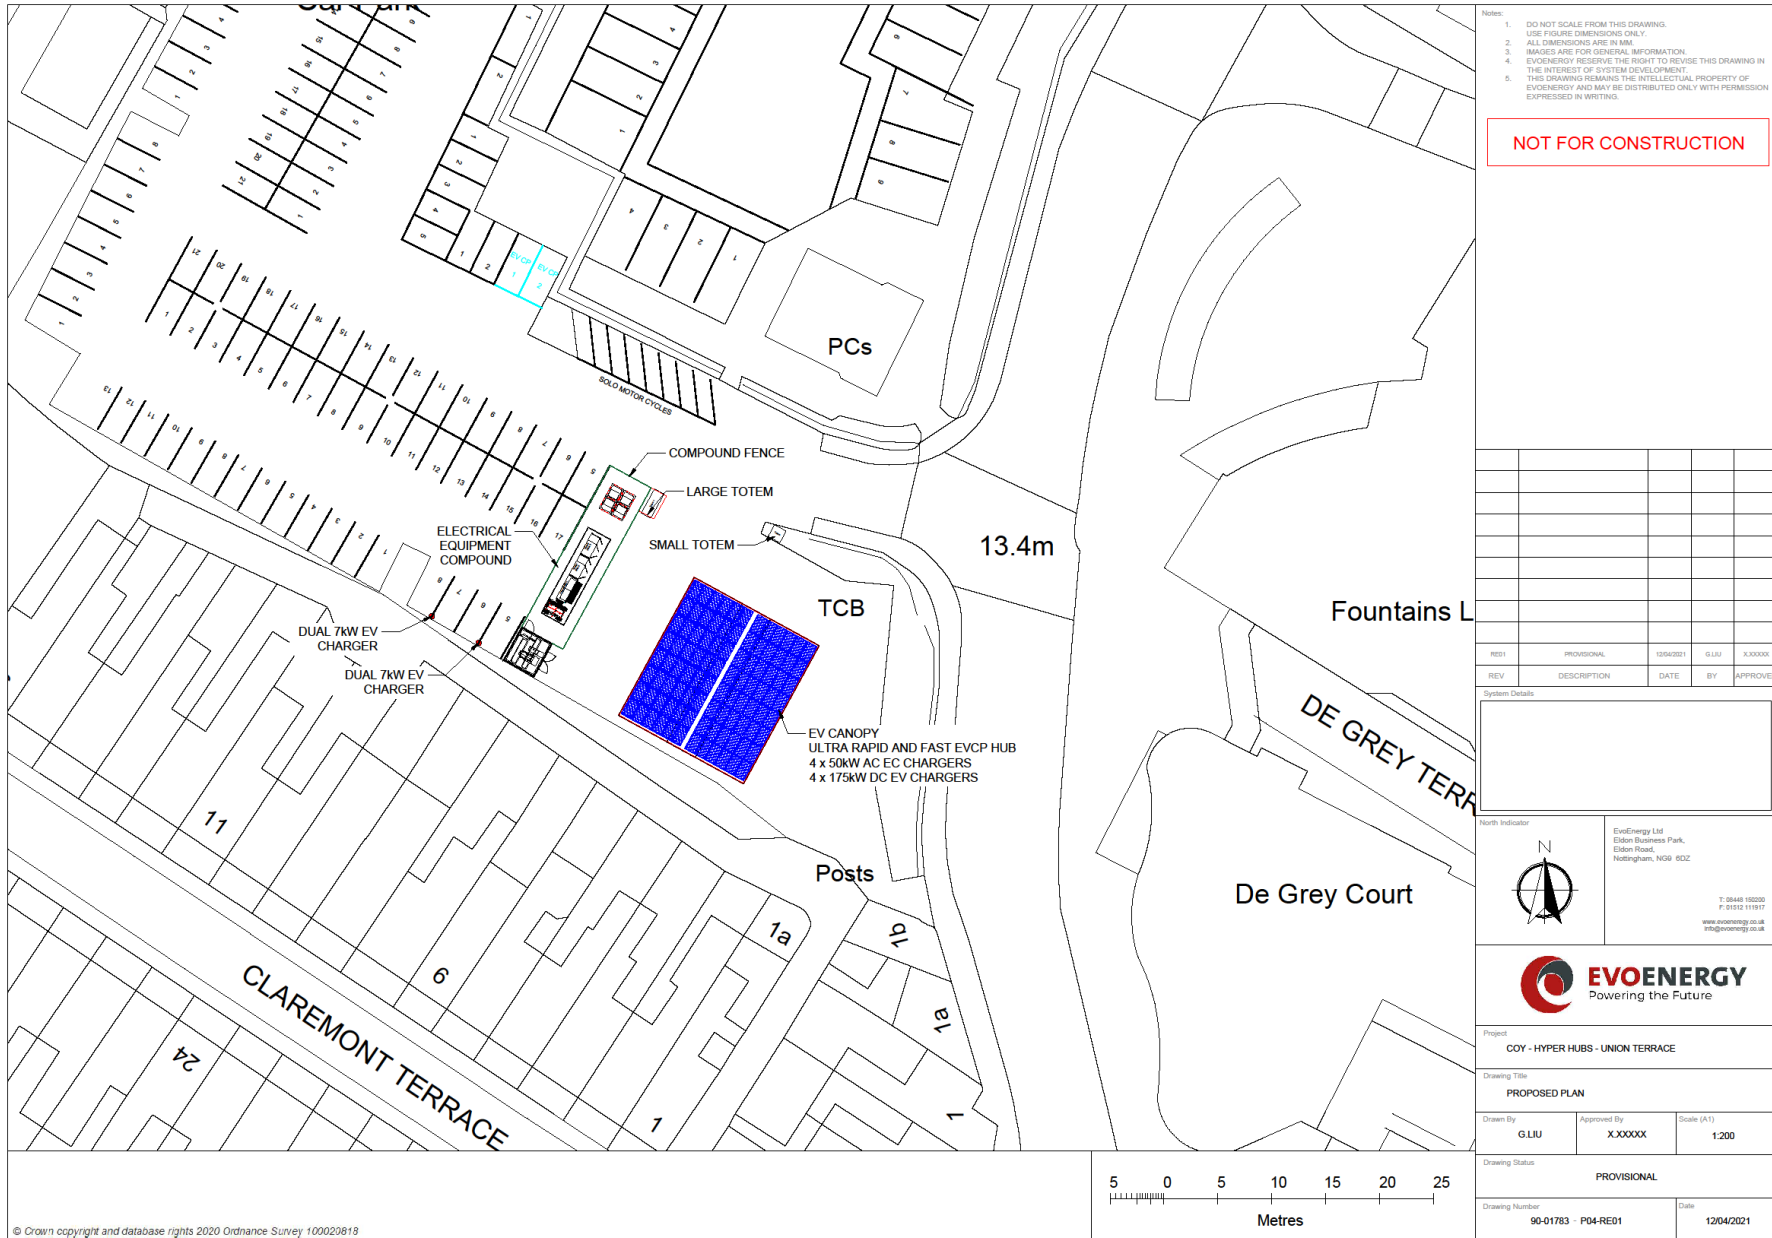

Site plan with Charger layout



Canopy details

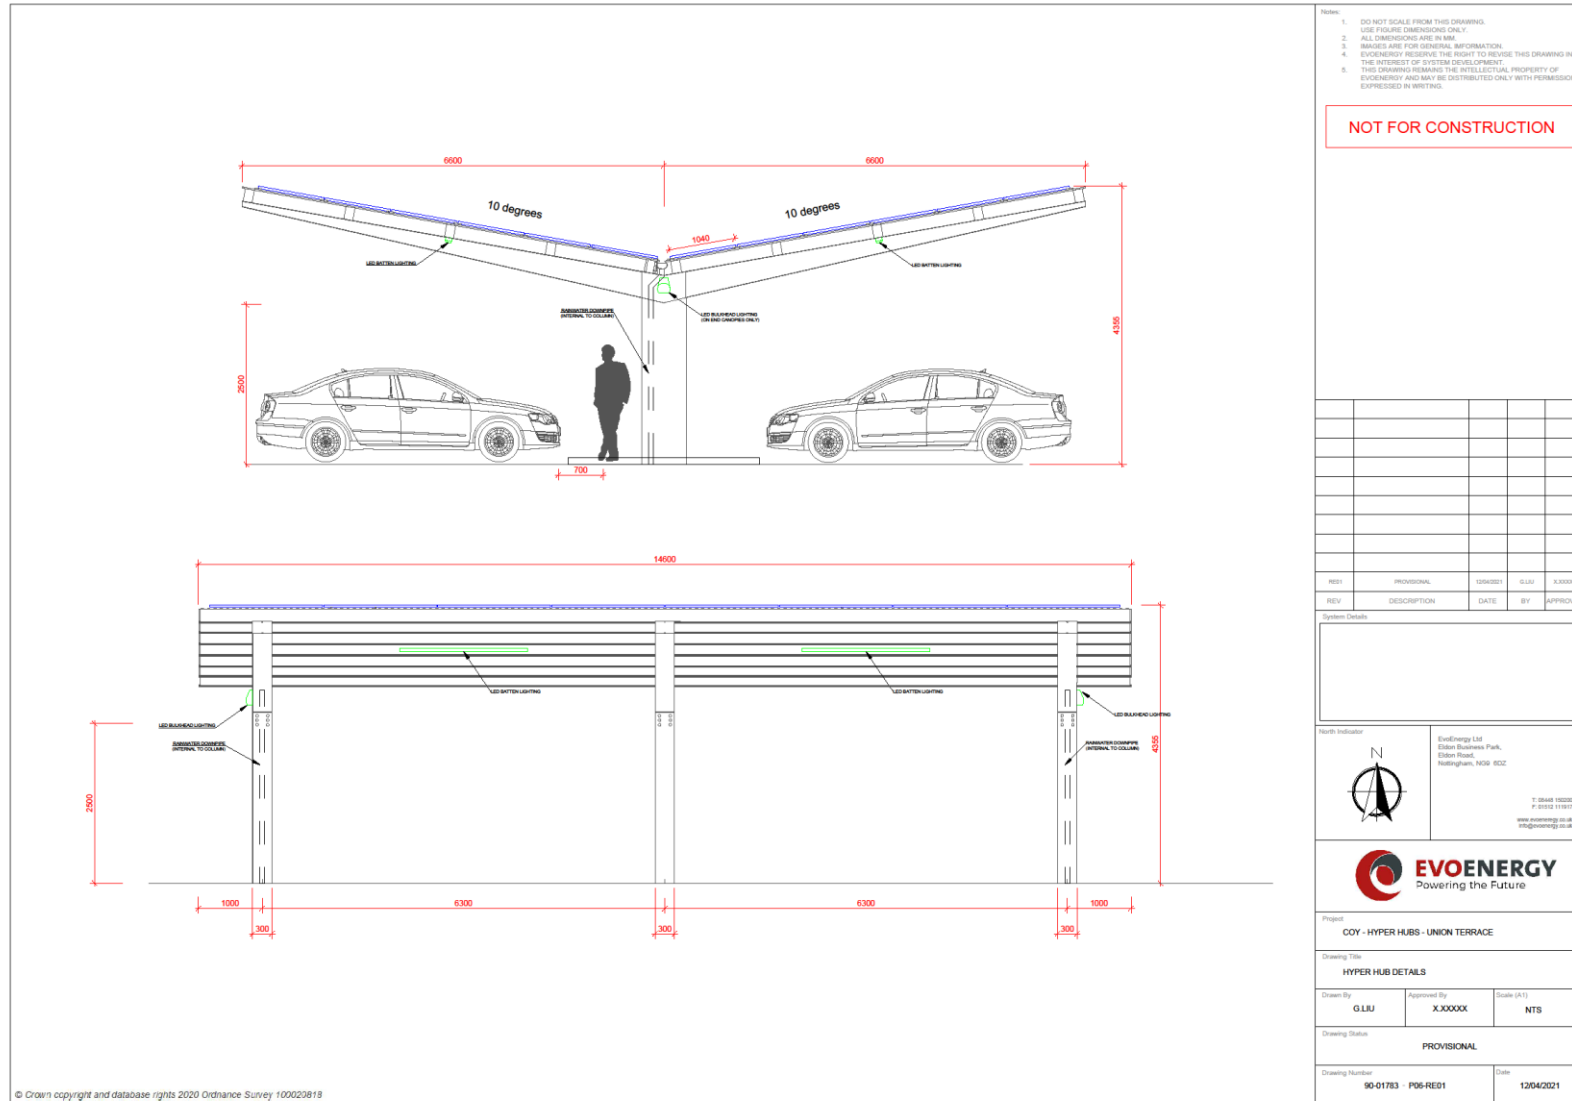

Notes:

- DO NOT SCALE FROM THIS DRAWING.
- USE FIGURE DIMENSIONS ONLY.
- ALL DIMENSIONS ARE IN MM.
- IMAGES ARE FOR GENERAL INFORMATION.
- EVOENERGY RESERVES THE RIGHT TO REVISE THIS DRAWING IN THE INTEREST OF SYSTEM DEVELOPMENT.
- THIS DRAWING REMAINS THE INTELLECTUAL PROPERTY OF EVOENERGY AND MAY BE DISTRIBUTED ONLY WITH PERMISSION EXPRESSED IN WRITING.

NOT FOR CONSTRUCTION

| REV | DESCRIPTION | DATE | BY | APPROVED |
|-----|-------------|------|----|----------|
| | | | | |
| | | | | |
System Details

North Indicator

EVOENERGY
Powering the Future

Project: **COY - HYPER HUBS - UNION TERRACE**

Drawing Title: **HYPER HUB DETAILS**

Drawn By: **G.LIU** | Approved By: **X.XXXXX** | Scale: **(A1)**

Drawing Status: **PROVISIONAL**

Drawing Number: **90-01783 - P06-RED1** | Date: **12/04/2021**

Compound layout and elevations

