


## Area Planning Sub-Committee


21/00045/FUL 33 Patterdale Drive

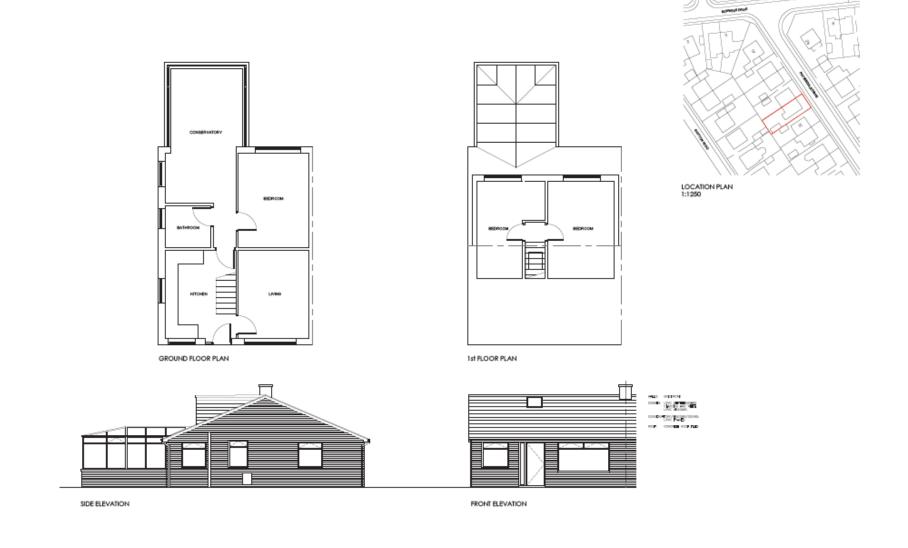

project name: 33 Patterdale Drive, York drawing number: 01

drawing title: EXSTING DWELLING PLANS & ELEVATIONS drawing scale: 1:100, 1:1250




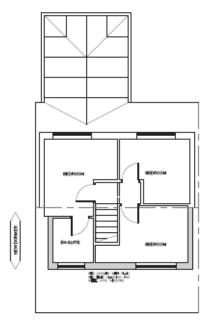




GROUND FLOOR PLAN

1st FLOOR PLAN

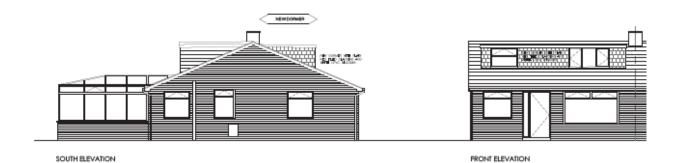

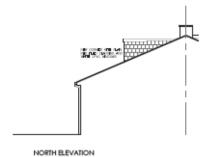

project name: 33 Patterdale Drive, York

drawing number: 028

drawing title: PROPOSED DWELLING PLANS & ELEVATIONS

drawing scale: 1:100, 1:1250



Area Planning Sub Committee Meeting - 18 February 2021