




Assembly Point  
located at the rear car park

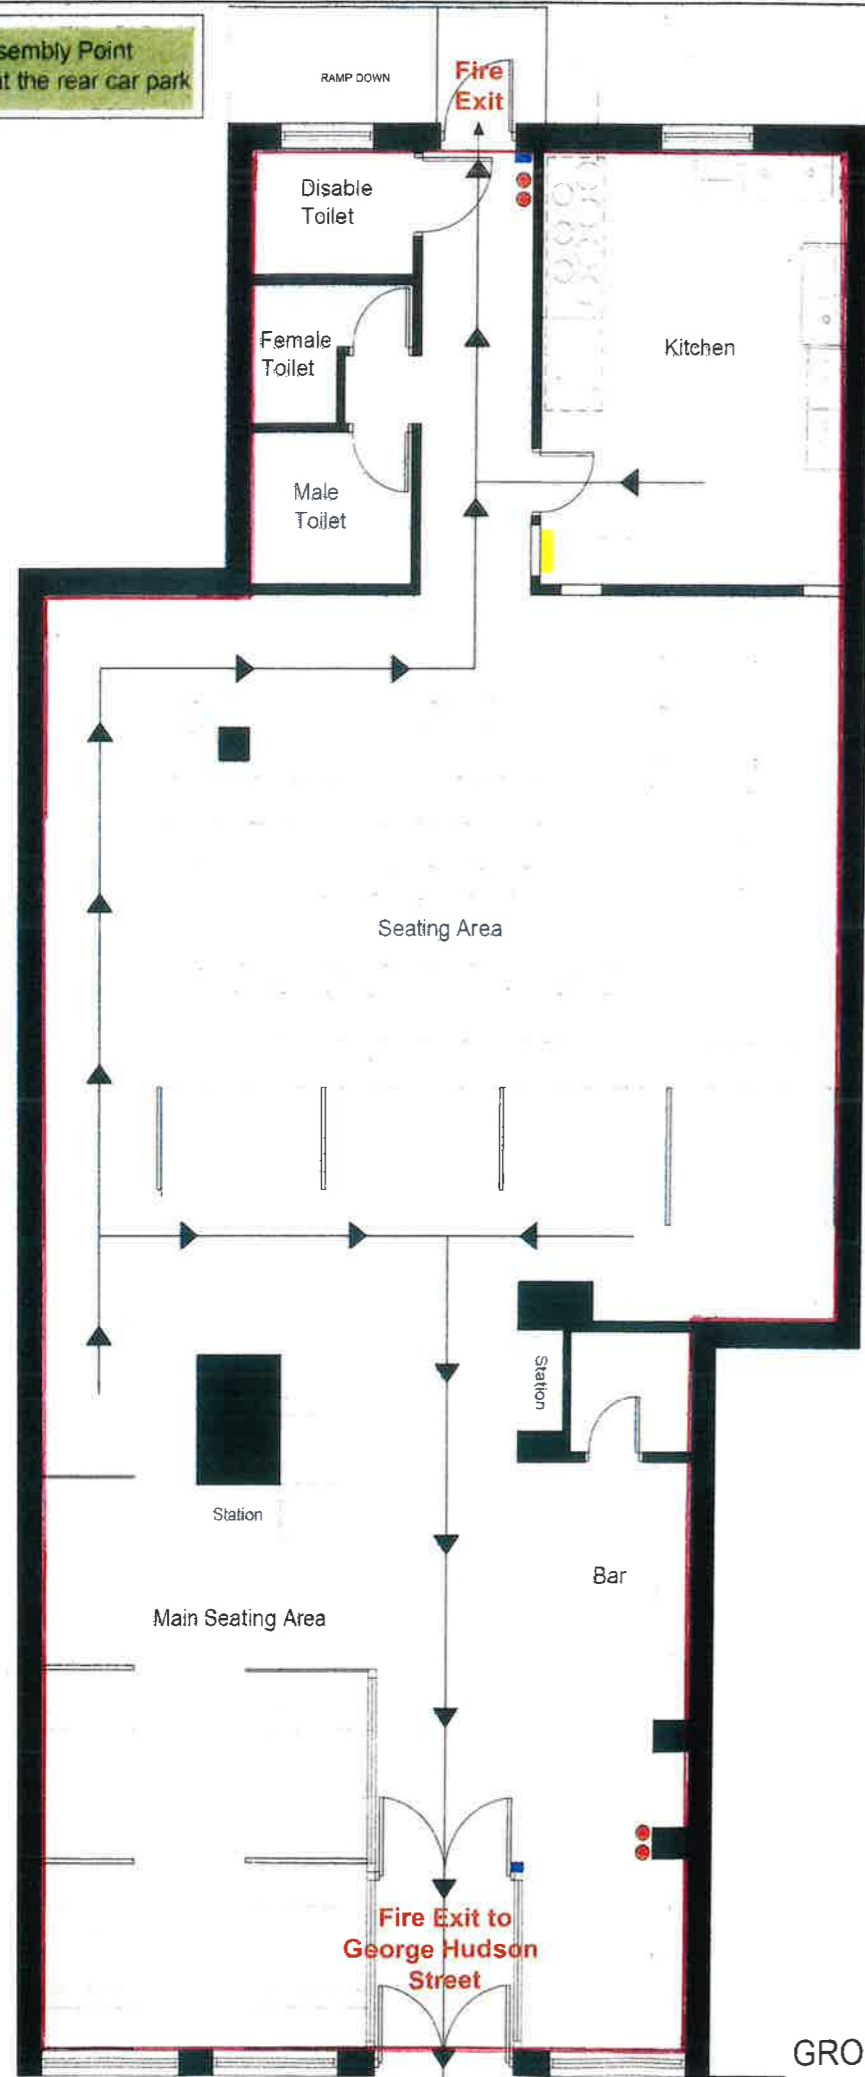

GROUND FLOOR PLAN Scale @ 1:100

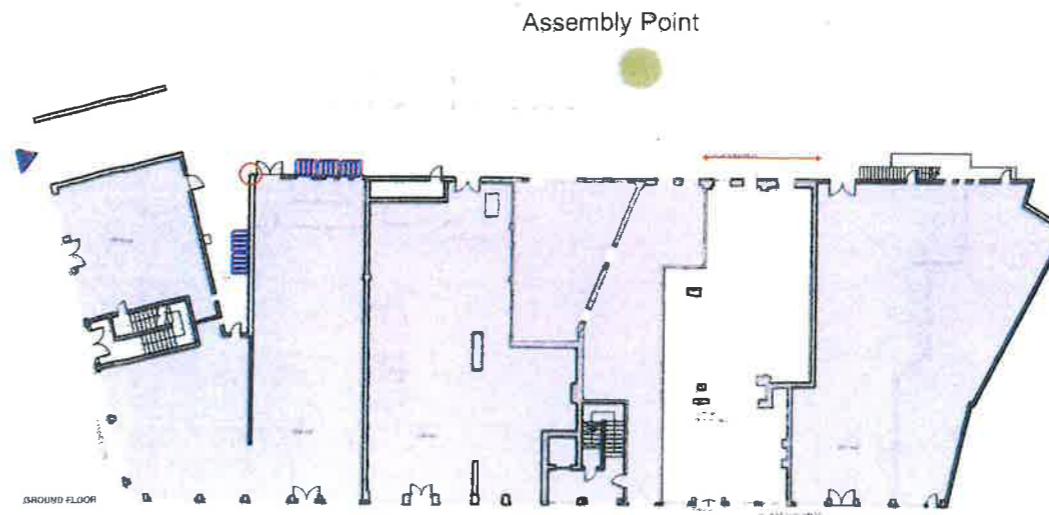

Scale @ 1: 500

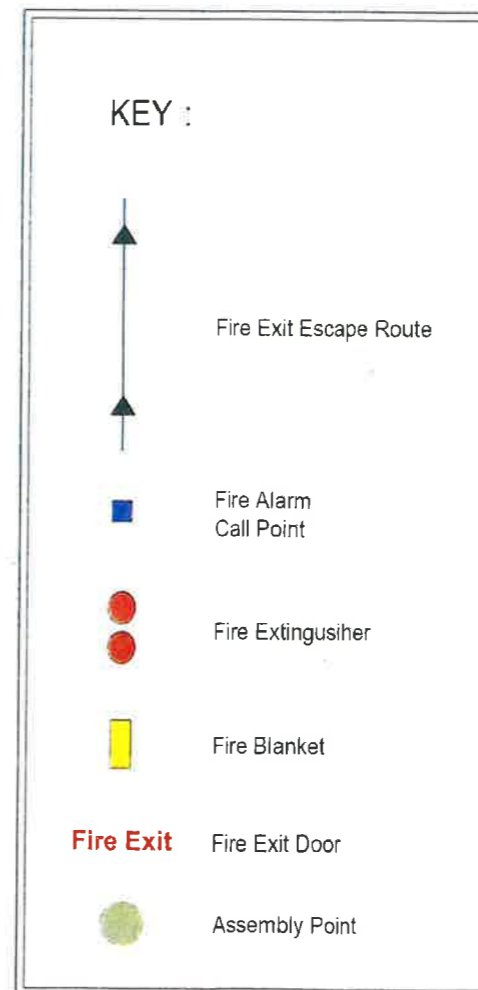

**Notes:**

All work is to be carried out to the latest current British standards Codes of Practice and recognised working practices.

All work and materials should comply with Health and Safety legislation

All dimensions are in millimetres unless where explicitly shown otherwise

The contractor should check and certify all dimensions as work proceeds and notify the architect of any discrepancies

Do not scale off the drawings, if in doubt ask

Title: 12 George Hudson Street  
York  
YO1 6LP

Fire Plan

Project No: 0001

Drawn: AM

Client: HaiZhonGiao

Paper: A3

Date: 08-09-2020

Scale: 1:100

Amendments: