


NOTES:

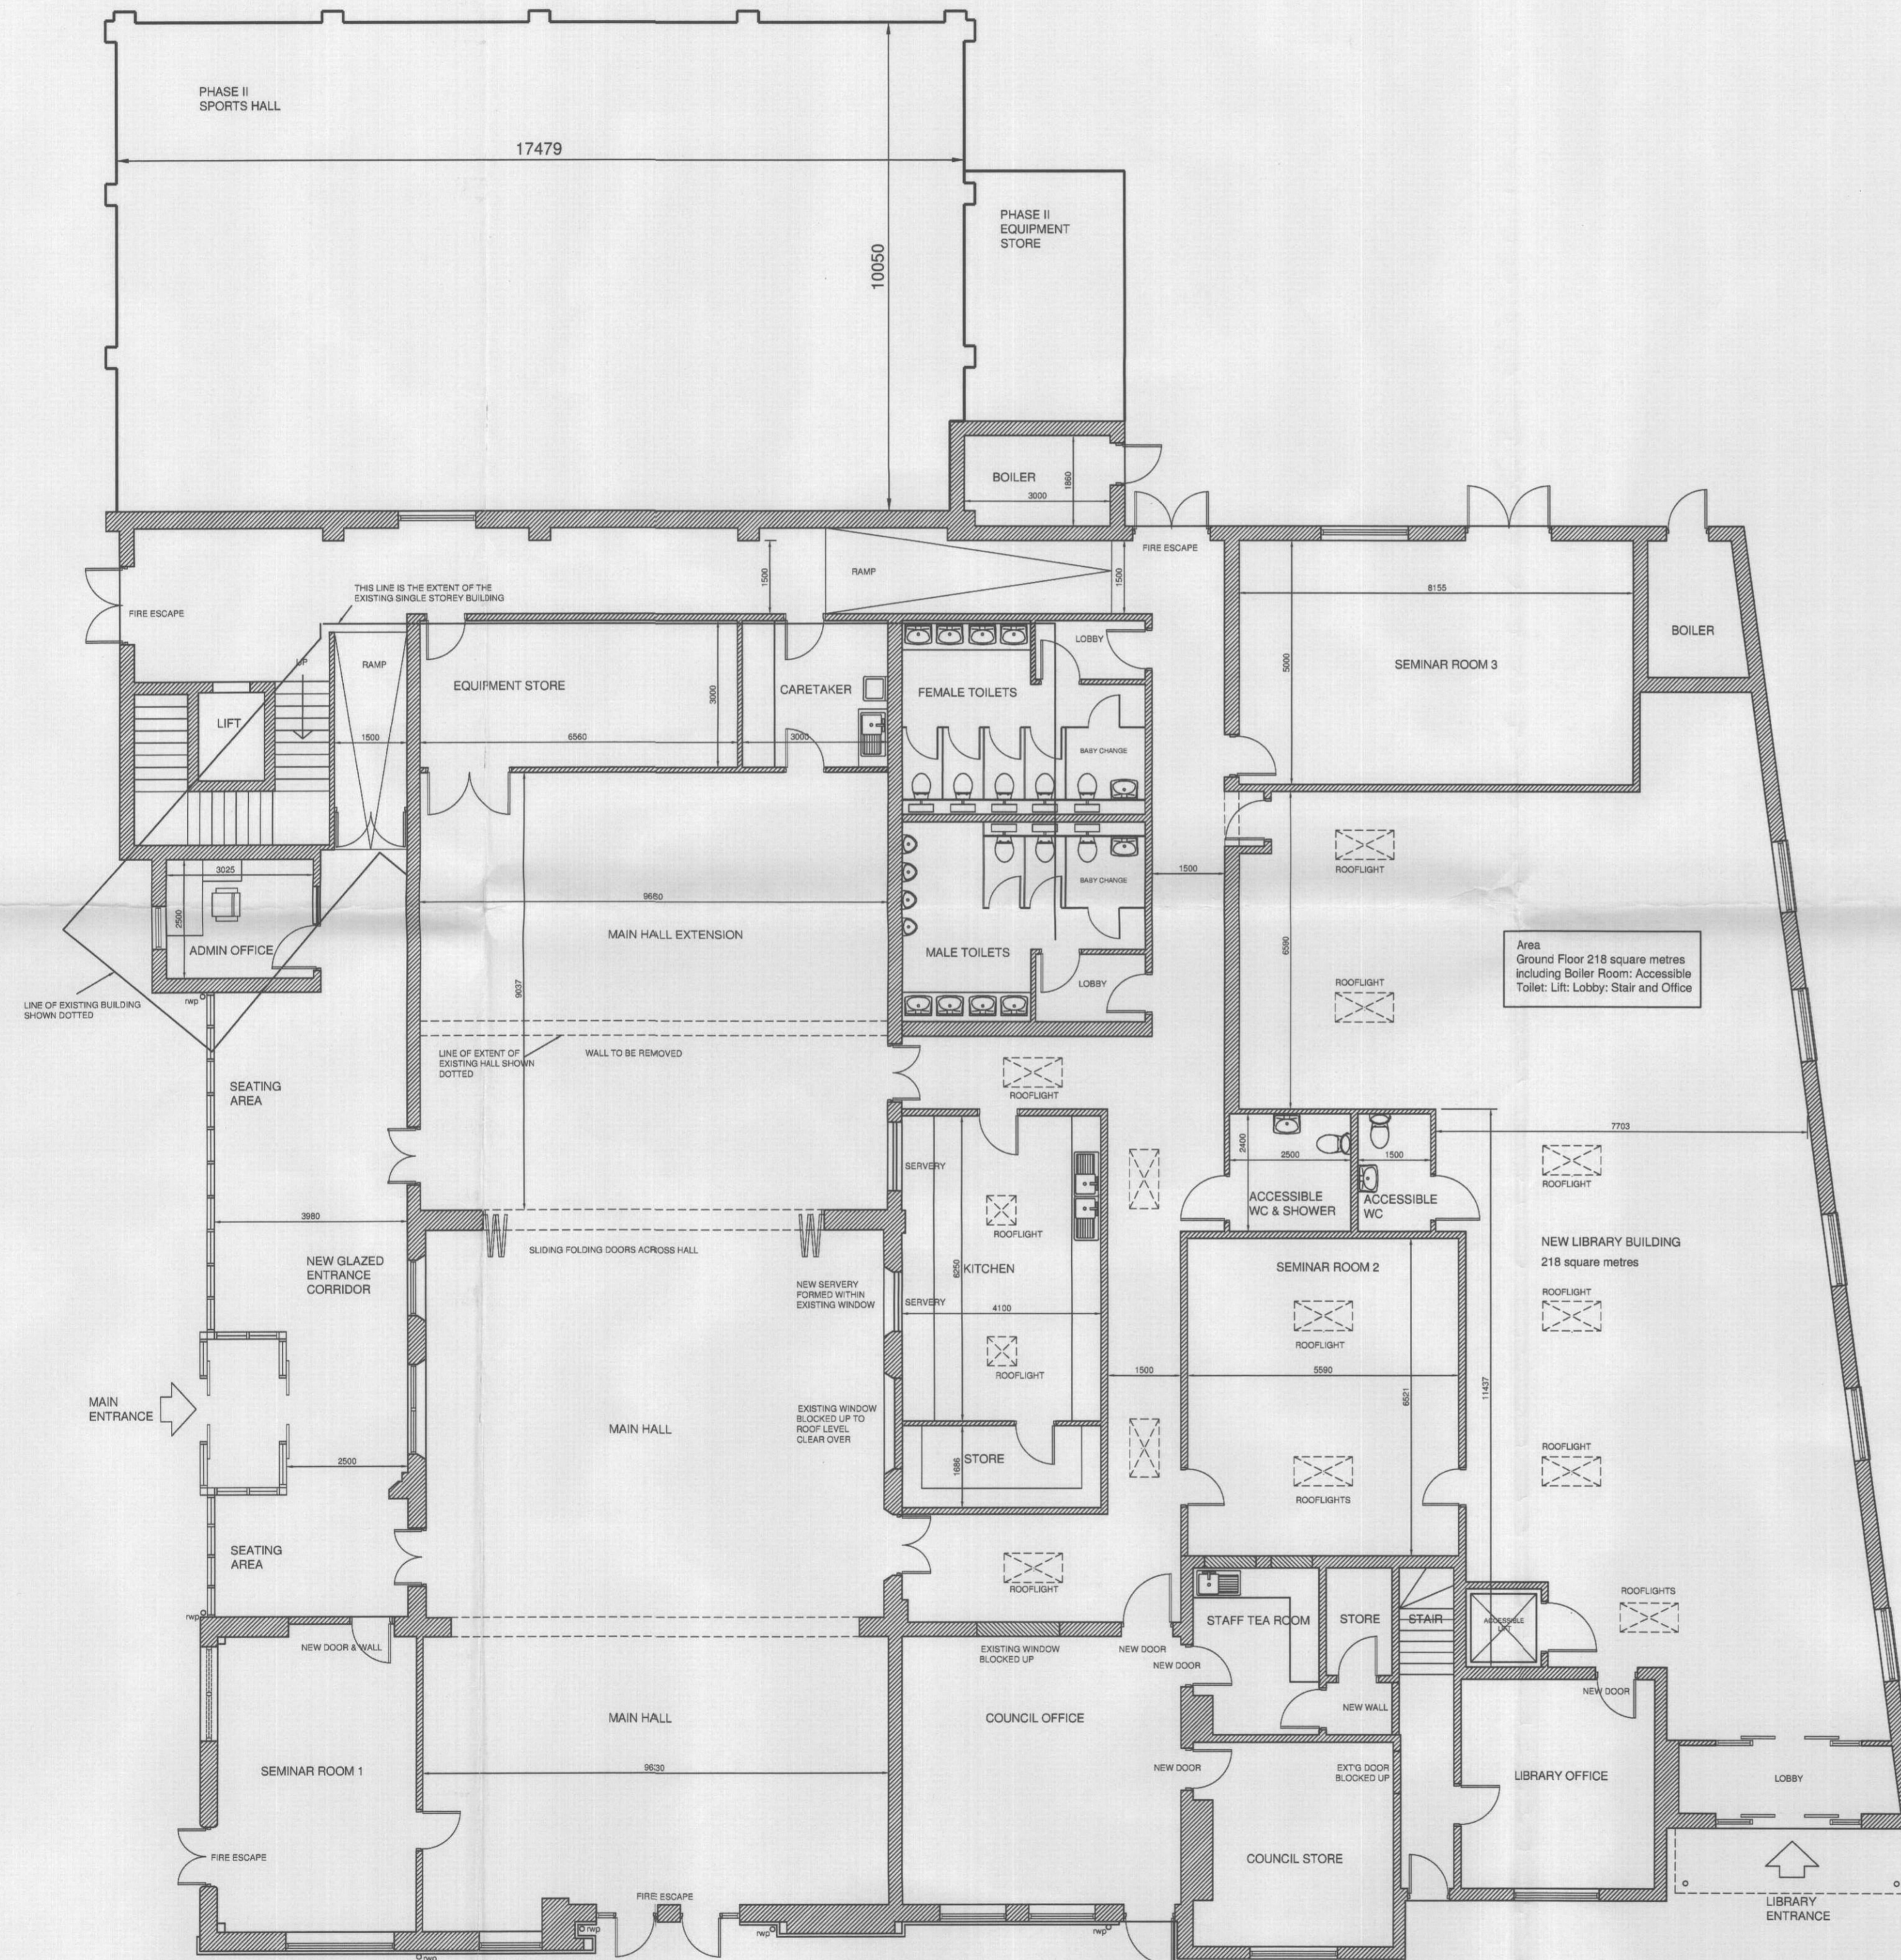

GROUND FLOOR PLAN

PLANNING
16 JAN 2014
DESIGN

REVISION B 20.06.2013

Library area added. Sports Hall now part of Phase 2. Entrance corridor enlarged to provide seating area. Admin Office added.

REVISION A 17.03.2013

Library area increased. sports hall area reduced. toilet and kitchen area transposed. Canopy added to library entrance

0m 2m 4m 6m 8m 10m



Tel: 01757 248127
Mob: 07751 076889
pdodesign@tiscall.co.uk

Project HAXBY MEMORIAL HALL REDEVELOPMENT THE VILLAGE, HAXBY YORK, YO32 3HT For: Haxby Memorial Hall Redevelopment Committee			
Drawing Title Proposed Ground Floor Plan			
Project Number 004	Drawing Number PA07	Revision B	Scale 1:100 @ A1 Date 14.03.11