


# 16/01976/FULM

Aviva, Yorkshire House, 2 Rougier Street,

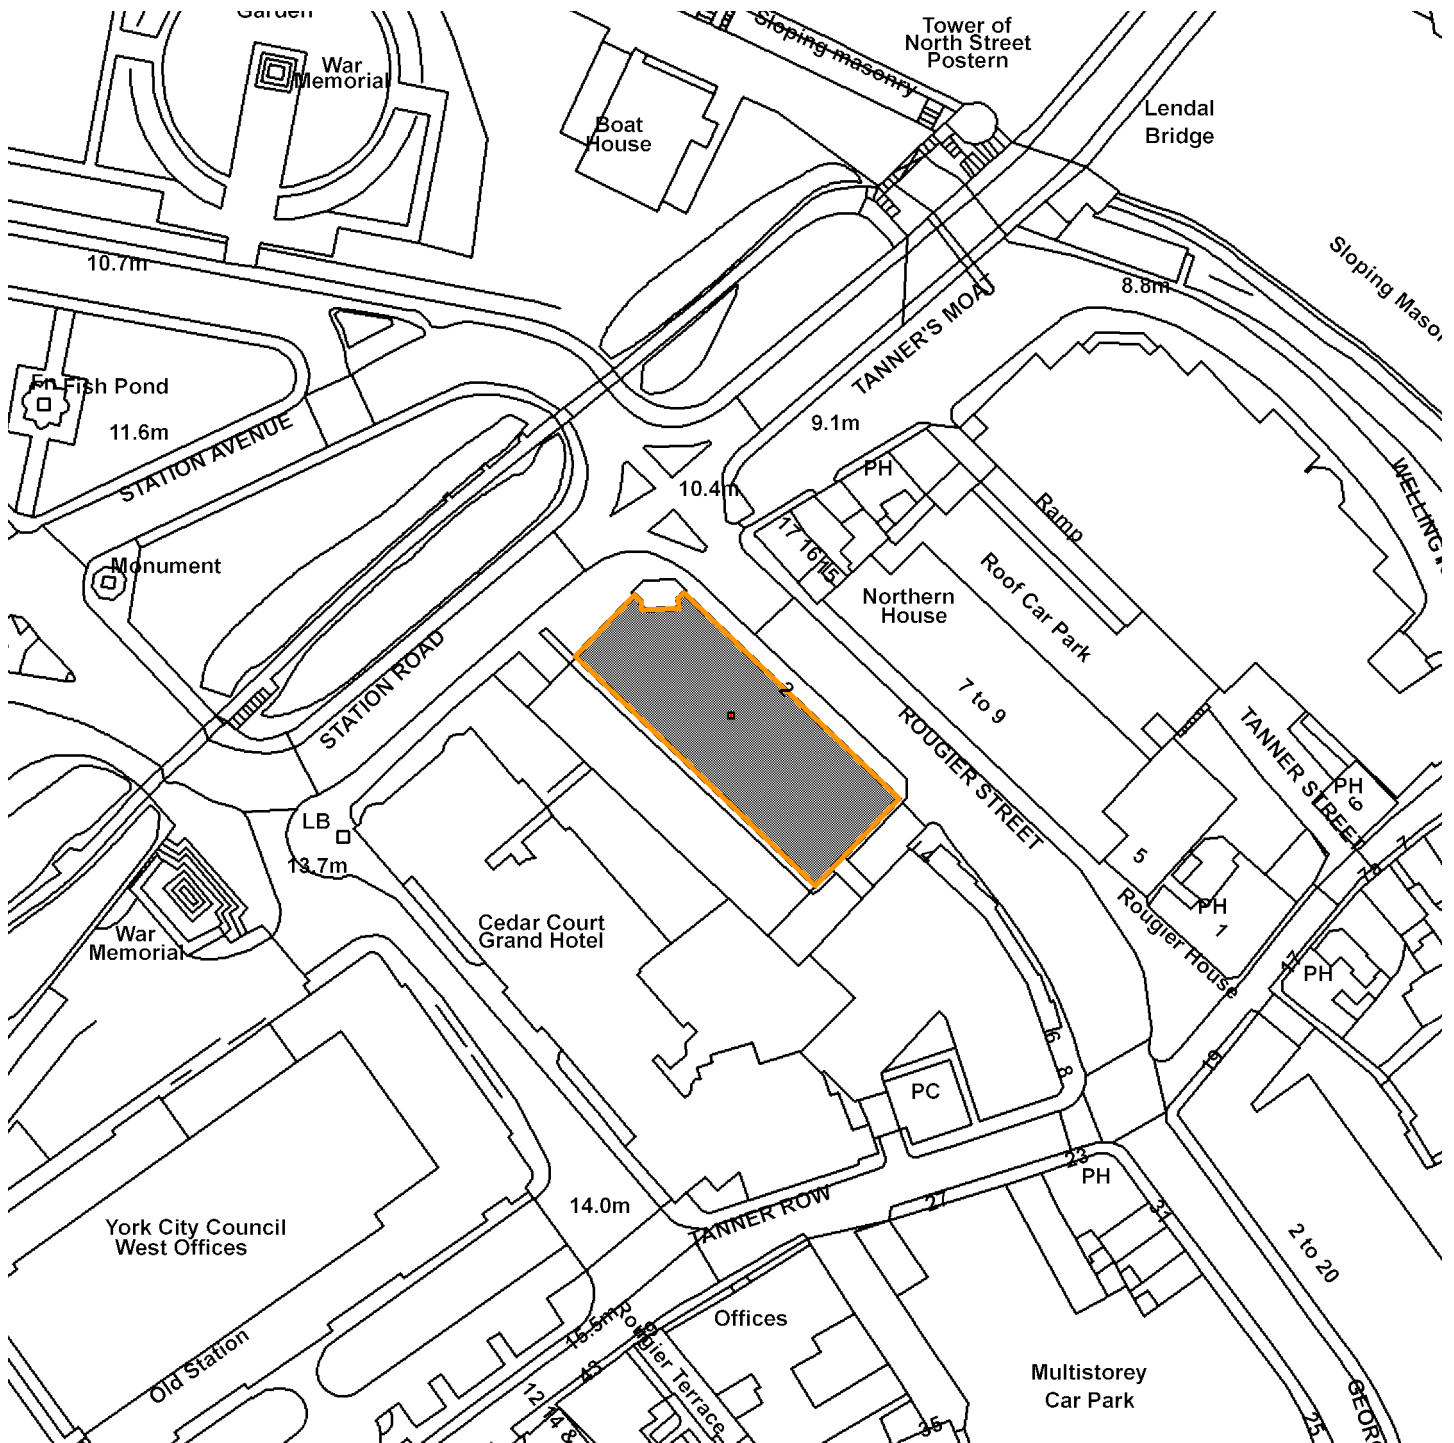

Scale : 1:1284

Reproduced from the Ordnance Survey map with the permission of the Controller of Her Majesty's Stationery Office © Crown Copyright 2000.

Unauthorised reproduction infringes Crown Copyright and may lead to prosecution or civil proceedings.

<b>Organisation</b>	Not Set
<b>Department</b>	Not Set
<b>Comments</b>	Site Plan
<b>Date</b>	10 January 2017
<b>SLA Number</b>	Not Set