




Assembly Point located at the rear car park

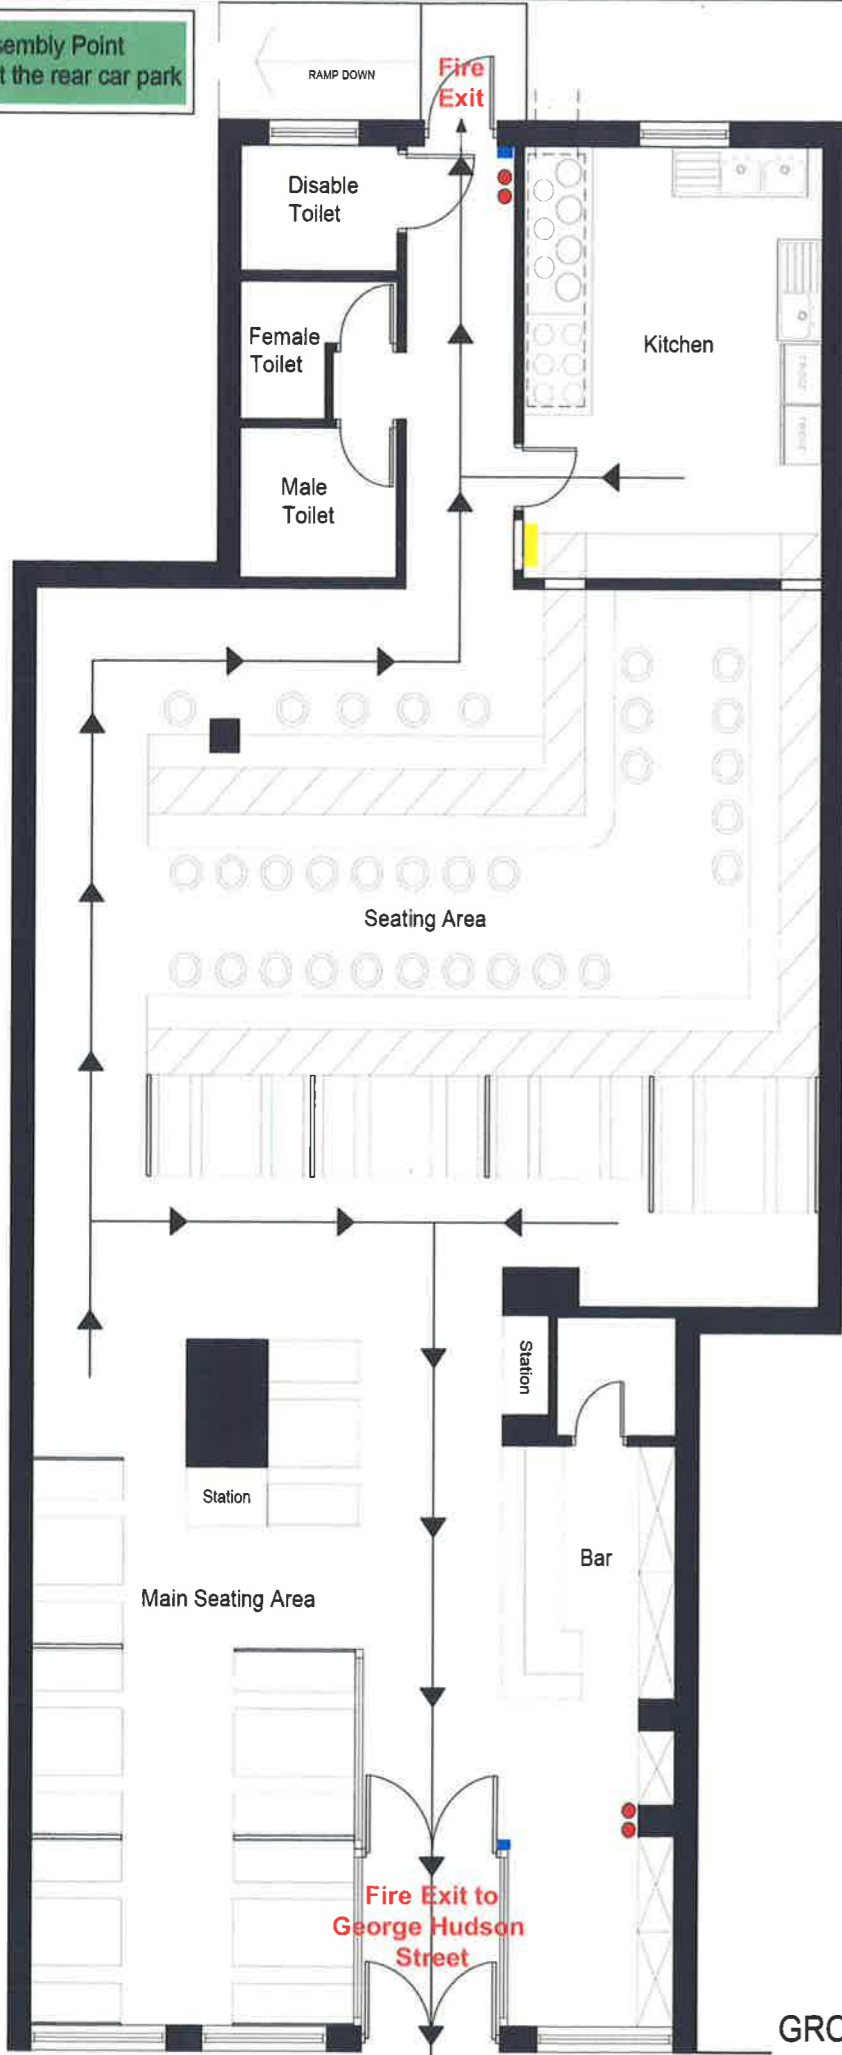

GROUND FLOOR PLAN Scale @ 1:100

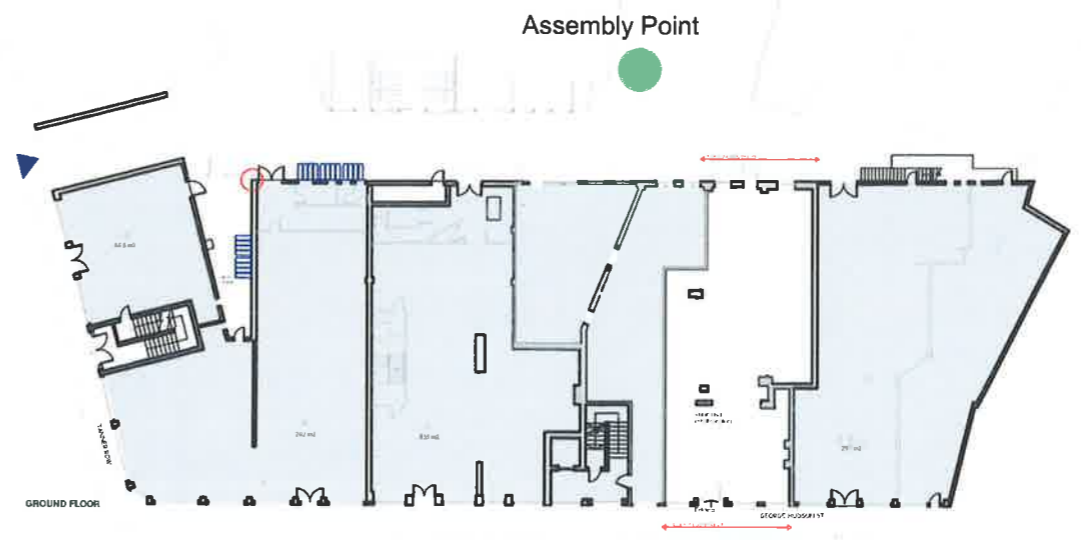

Scale @ 1: 500

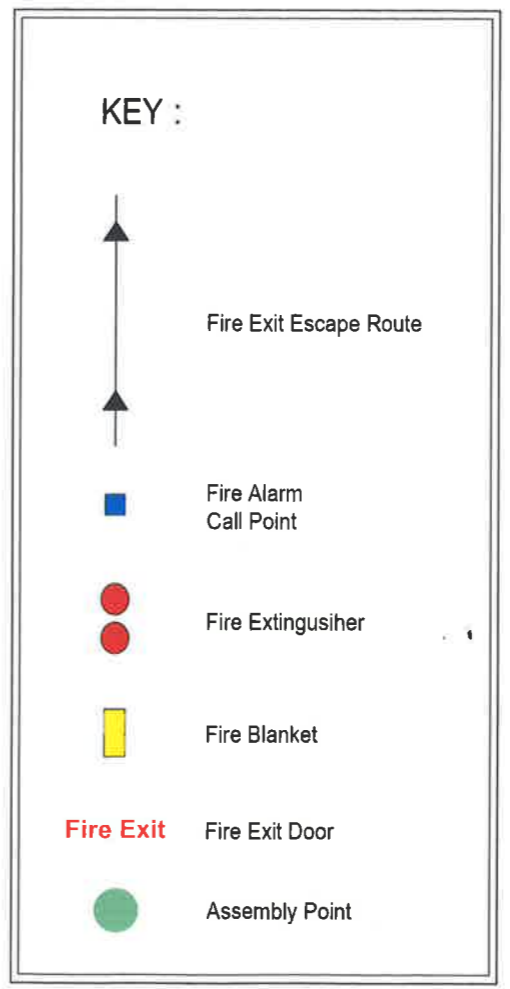

**Notes:**

All work is to be carried out to the latest current British standards Codes of Practice and recognised working practices.

All work and materials should comply with Health and Safety legislation.

All dimensions are in millimetres unless where explicitly shown otherwise.

The contractor should check and certify all dimensions as work proceeds and notify the architect of any discrepancies.

Do not scale off the drawings, if in doubt ask.

Title: 12 George Hudson Street York YO1 6LP	
Fire Plan	
Project No: 0001	Drawn: AM
Client: HaiZhonGiao	Paper: A3
Date: 08-09-2020	Scale: 1:100
Amendments:	