
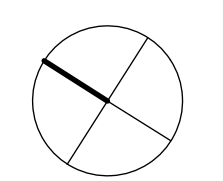


Do not scale drawings  
All dimensions are in millimetres unless stated otherwise  
Use figured dimensions only and report any discrepancies in writing to the architect

- Specific key and notes**
- 1 Site boundary line
  - 2 Tower
  - 3 Visitor Centre roof terrace
  - 4 Stair from Visitor Centre to Tower
  - 5 Motte
  - 6 Land not part of proposal (for County Court car parking) - 9 car park spaces
  - 7 Hedge
  - 8 Seating
  - 9 New public realm area
  - 10 Existing bollards
  - 11 Existing council car park

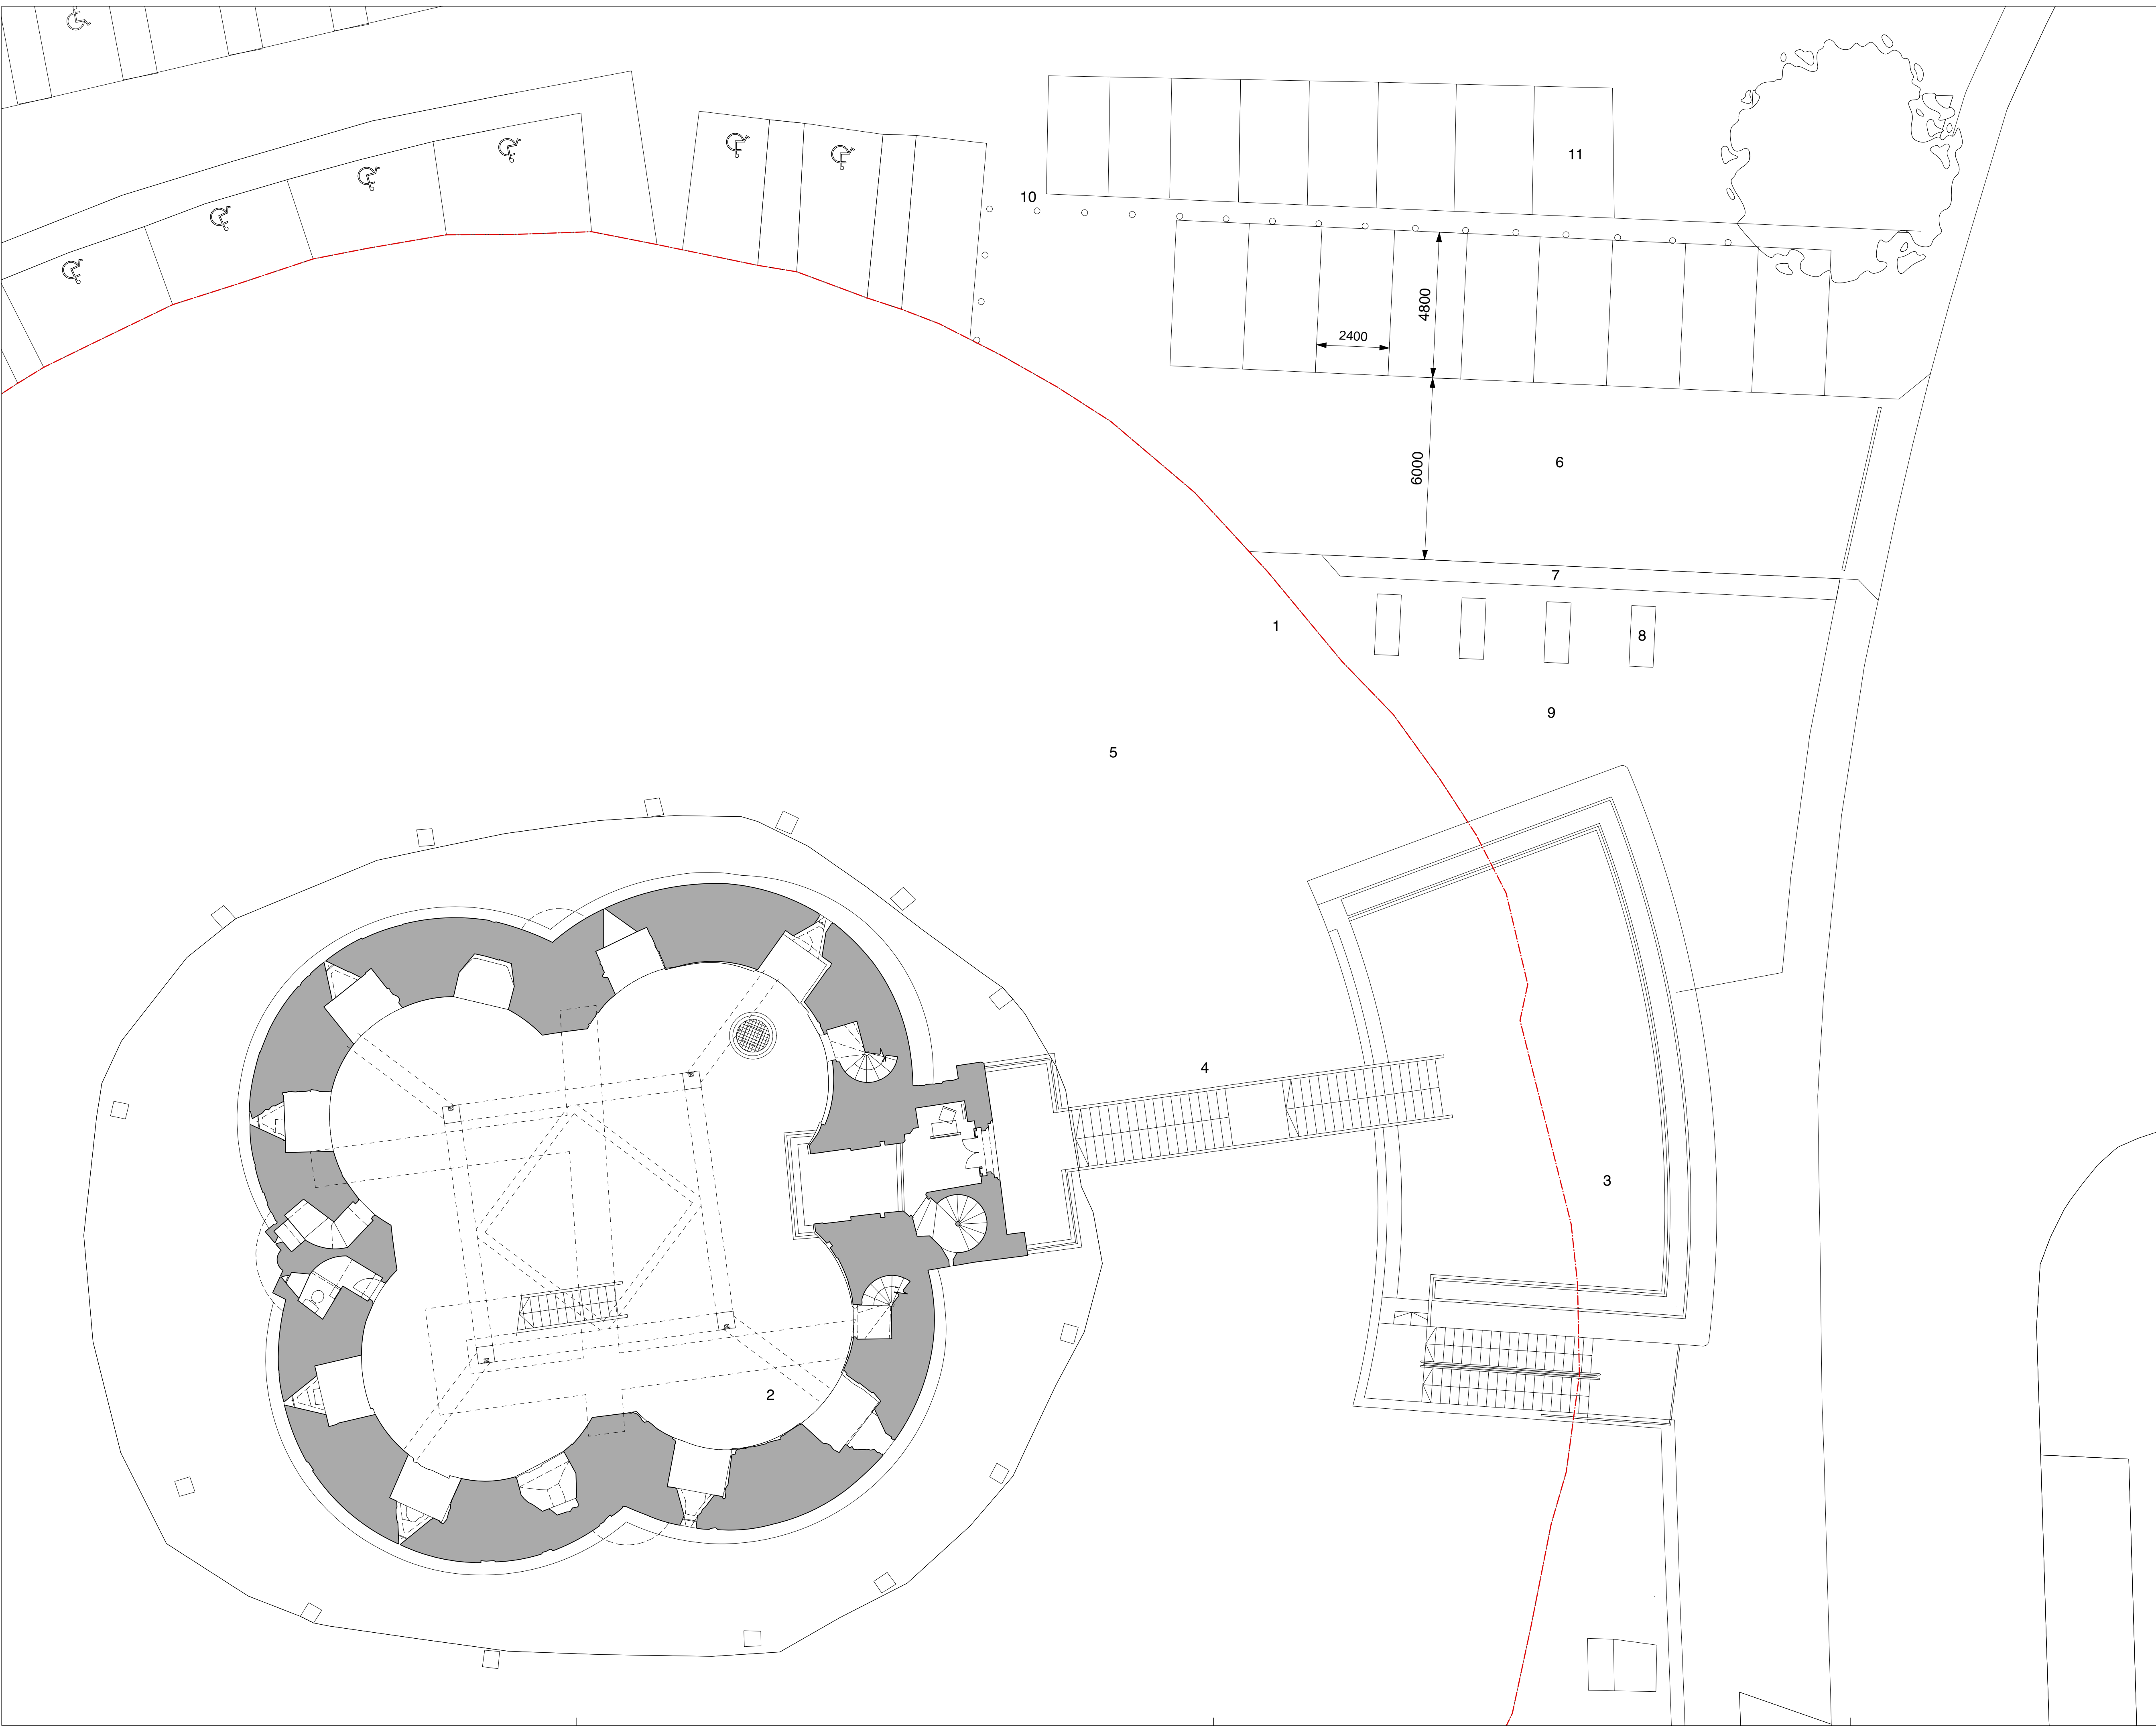

English Heritage  
**Clifford's Tower, York**  
 Proposed Site Plan - New Car Parking Plan

Status: Sketch  
 Scale: 1:100 / 1:200  
 April 2016

Draw N° SK67 Revision A  
 Drawn by SM | Authorised by HB | Size A1/A3

**HUGHBROUGHTONARCHITECTS**  
 41a Beavor Lane London W6 9BL  
 T 020 8735 9959 F 020 8563 3891 E info@hbarchitects.co.uk  
 © Hugh Broughton Architects Ltd