


17/01876/FUL

Mercer And Challis Nursery Willow Lodge Sutton Road

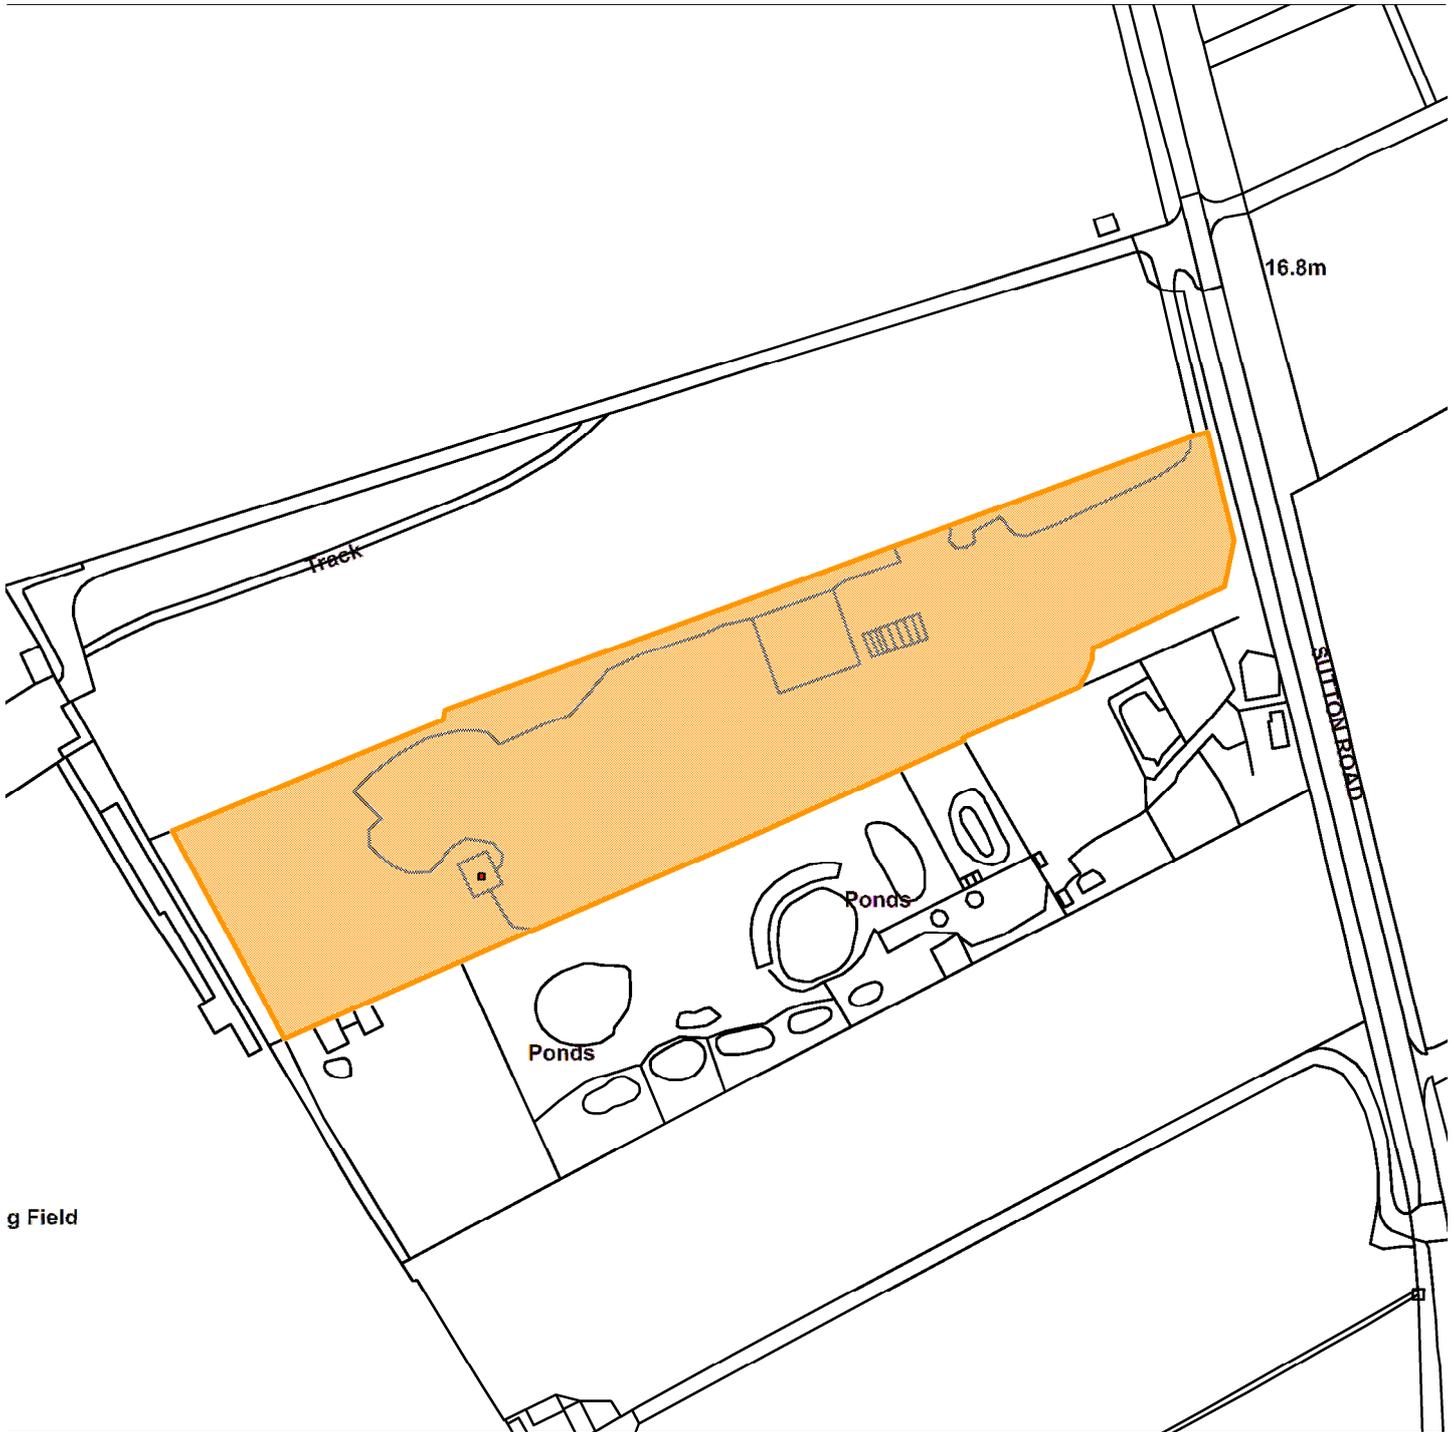

g Field

Scale : 1:2230

Reproduced from the Ordnance Survey map with the permission of the Controller of Her Majesty's Stationery Office © Crown Copyright 2000.

Unauthorised reproduction infringes Crown Copyright and may lead to prosecution or civil proceedings.

Produced using ESRI (UK)'s MapExplorer 2.0 - <http://www.esriuk.com>

<b>Organisation</b>	Not Set
<b>Department</b>	Not Set
<b>Comments</b>	Site Plan
<b>Date</b>	04 December 2017
<b>SLA Number</b>	Not Set