


19/02729/OUT - Site To The Rear Of 5 Cherry Lane, York

Outline application for the erection of 5no. detached dwellings with means of access

Site Location Plan

Proposed Residential Development at Cherry Lane, York

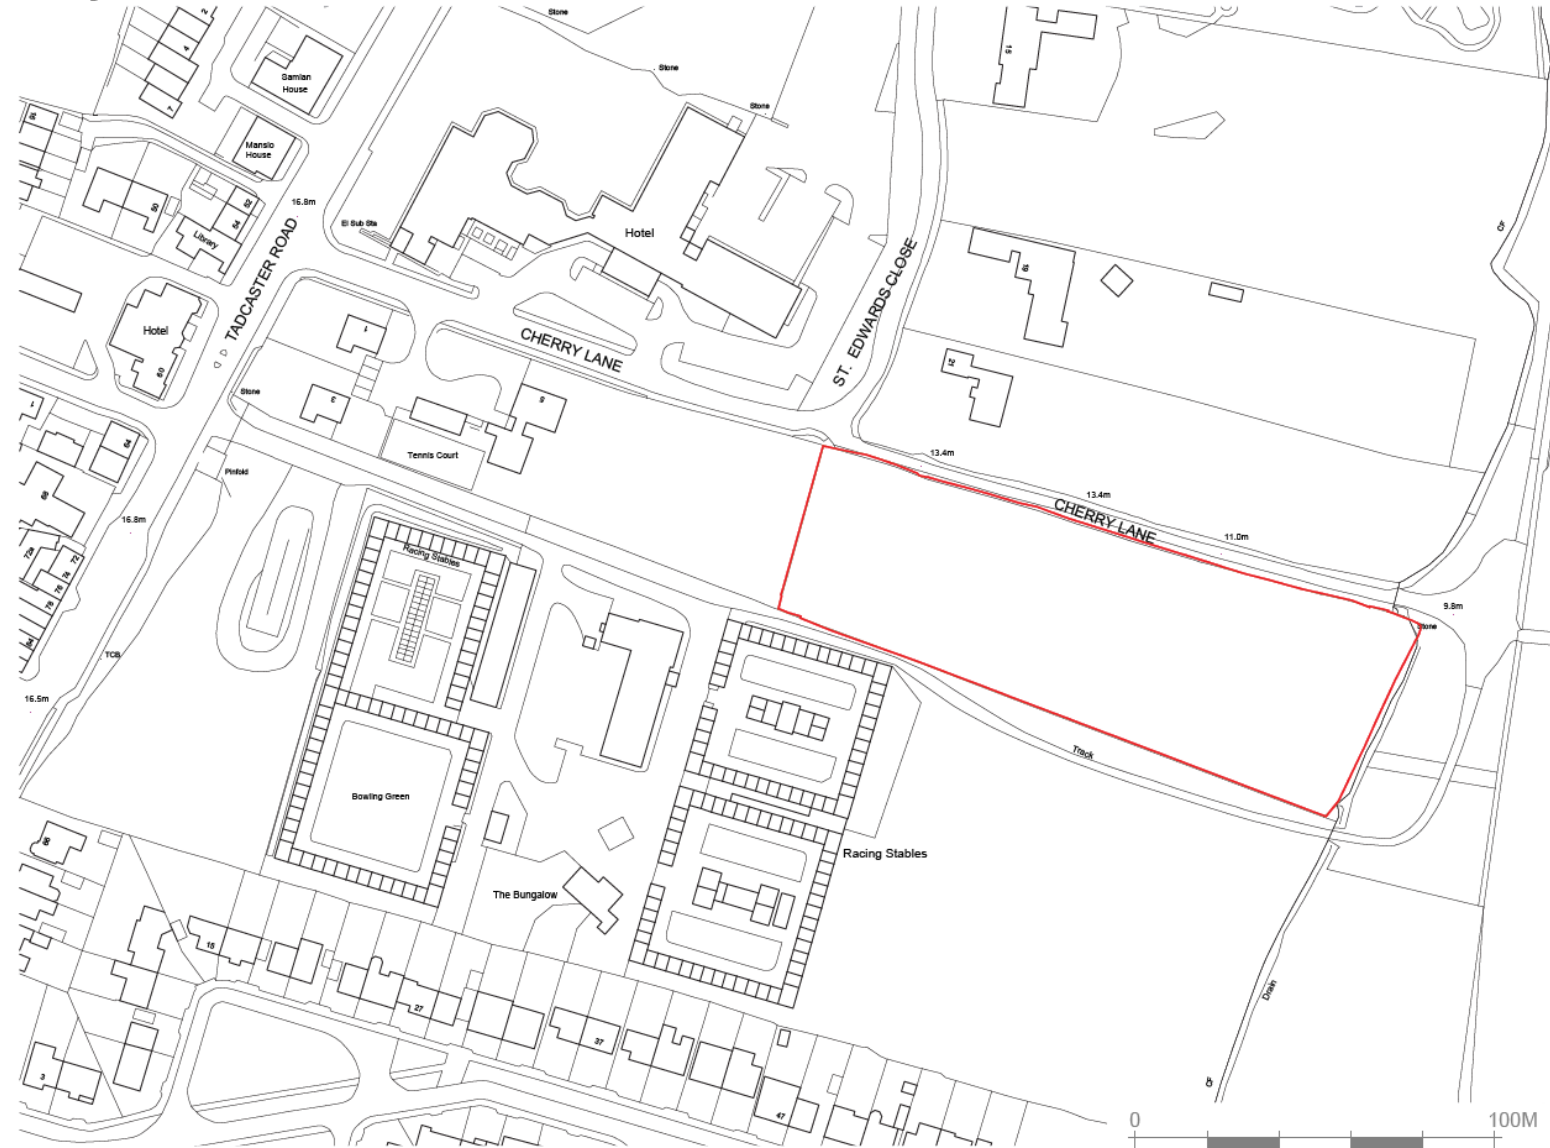

Rev	By	Note	Date



53 The Tansley, Lawrence Street, York, YO10 3WH T: 01904 633772
F: 01904 633779 E: mail@pra-architects.com W: www.pra-architects.com

PROJECT: Cherry Lane, York
TITLE: Red Line Site Location Plan

CLIENT:
DATE: 01.10.19 SCALE: 1:1250@A3

DWG. NO: Y81:948.01 REVISION: -


DRAWN: PB CHECKED:
DO NOT SCALE FROM DRAWINGS. ANY DISCREPANCIES TO BE NOTIFIED TO THE ARCHITECTS. COPYRIGHT RESERVED.



Red Line Site Location Plan

Existing Site Plan

Proposed Residential Development at Cherry Lane, York

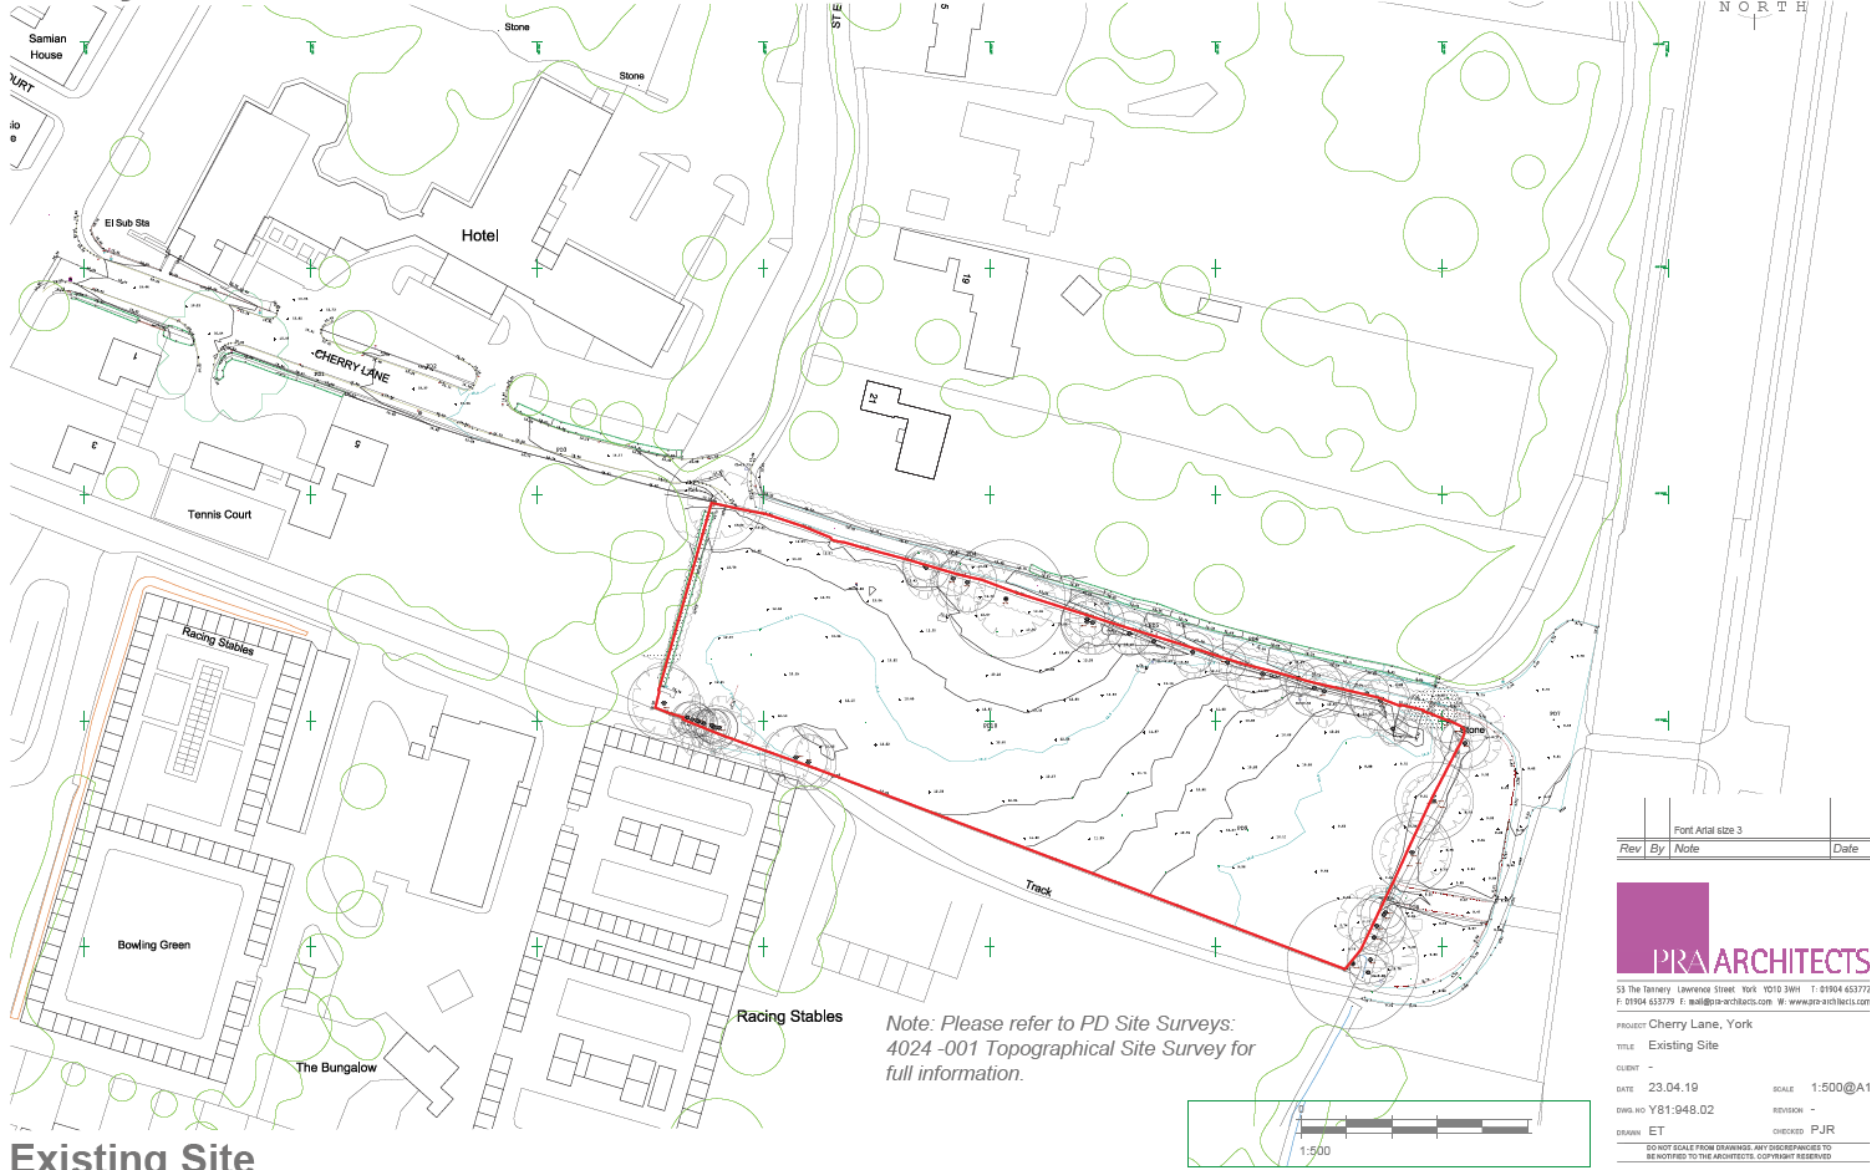

Existing Site

Note: Please refer to PD Site Surveys: 4024-001 Topographical Site Survey for full information.

Font Arial size 3			Date
Rev	By	Note	



53 The Barnyard, Lawrence Street, York YO10 3WH T: 01904 653772 F: 01904 653779 E: mail@pra-architects.com W: www.pra-architects.com

PROJECT Cherry Lane, York
 TITLE Existing Site
 CLIENT -

DATE 23.04.19 SCALE 1:500@A1
 DWG NO Y81:948.02 REVISION -
 DRAWN ET CHECKED PJR

DO NOT SCALE FROM DRAWINGS. ANY DISCREPANCIES TO BE NOTIFIED TO THE ARCHITECTS. COPYRIGHT RESERVED



Illustrative Site Layout

Proposed Residential Development at Cherry Lane, York



Rev	By	Note	Date

PRA ARCHITECTS
 53 The Denary Lawrence Street York YO10 3WH T: 01904 653772
 F: 01904 653779 E: mail@praarchitects.com W: www.praarchitects.com

PROJECT: Cherry Lane, York
 TITLE: Illustrative Site Layout
 CLIENT: -
 DATE: 23.04.19 SCALE: 1:500@A1
 DWS NO: Y81-948.03 REVIEW: -
 DRAWN: ET CHECKED: PJR
 DO NOT SCALE FROM DRAWINGS. ANY DISCREPANCIES TO BE NOTIFIED TO THE ARCHITECTS. COPYRIGHT RESERVED.



Illustrative Site Layout

Illustrative Site Layout in Context



Illustrative Site Layout with Local Context

City of York Council Area Planning Sub Committee Meeting - 20th August 2020



Illustrative Streetscape

Proposed Residential Development at Cherry Lane, York



View from within the site



View from Cherry Lane



Rev	By	Note	Date

PRA ARCHITECTS
 53 The Granary, Lawrence Street, York, YO1 8 3WH, T: 01904 653772
 F: 01904 653770 E: mail@pra-architects.com W: www.pra-architects.com

PROJECT: Cherry Lane, York
 TITLE: Illustrative Streetscape
 CLIENT:
 DATE: 12.03.19 SCALE: 1:250@A1
 DRAWING NO: YB1-948.05 REVISION:
 DRAWN: ET CHECKED: PJR
DO NOT SCALE FROM DRAWINGS. ANY CORRECTIONS TO BE NOTIFIED TO THE ARCHITECTS' OFFICE BY RETURN.




Illustrative Streetscape

City of York Council Area Planning Sub Committee Meeting - 20th August 2020

Illustrative Site Sections

Proposed Residential Development at Cherry Lane, York

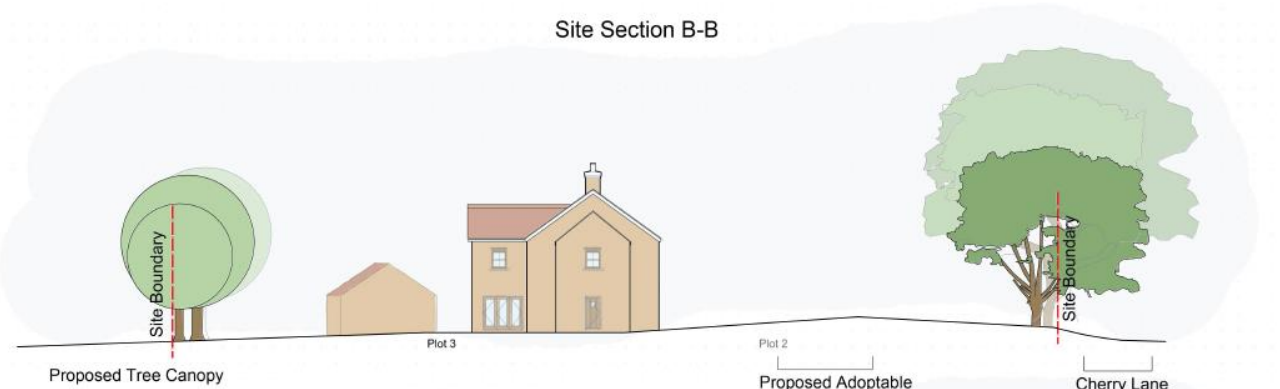

Font Arial size 2.25			
Rev	By	Note	Date

PRA ARCHITECTS
 33 The Brewery, Lawrence Street, York, YO1 1RN, UK. T: 01904 633772
 F: 01904 633779 E: mail@pra-architects.com W: www.pra-architects.com

PROJECT: Cherry Lane, York
 TITLE: Illustrative Site Sections
 CLIENT: Shepherd Homes
 DATE: 23.04.19 SCALE: 1:200@A2
 DRAWN BY: Y81-948.06 REVISION: -
 CHECKED BY: ET REVISION: PJR

DO NOT SCALE FROM DRAWINGS. ANY DISCREPANCIES TO BE NOTIFIED TO THE ARCHITECTS. COPYRIGHT RESERVED.



Illustrative Site Sections

City of York Council Area Planning Sub Committee Meeting - 20th August 2020