



PROPOSED BASEMENT FLOOR PLAN

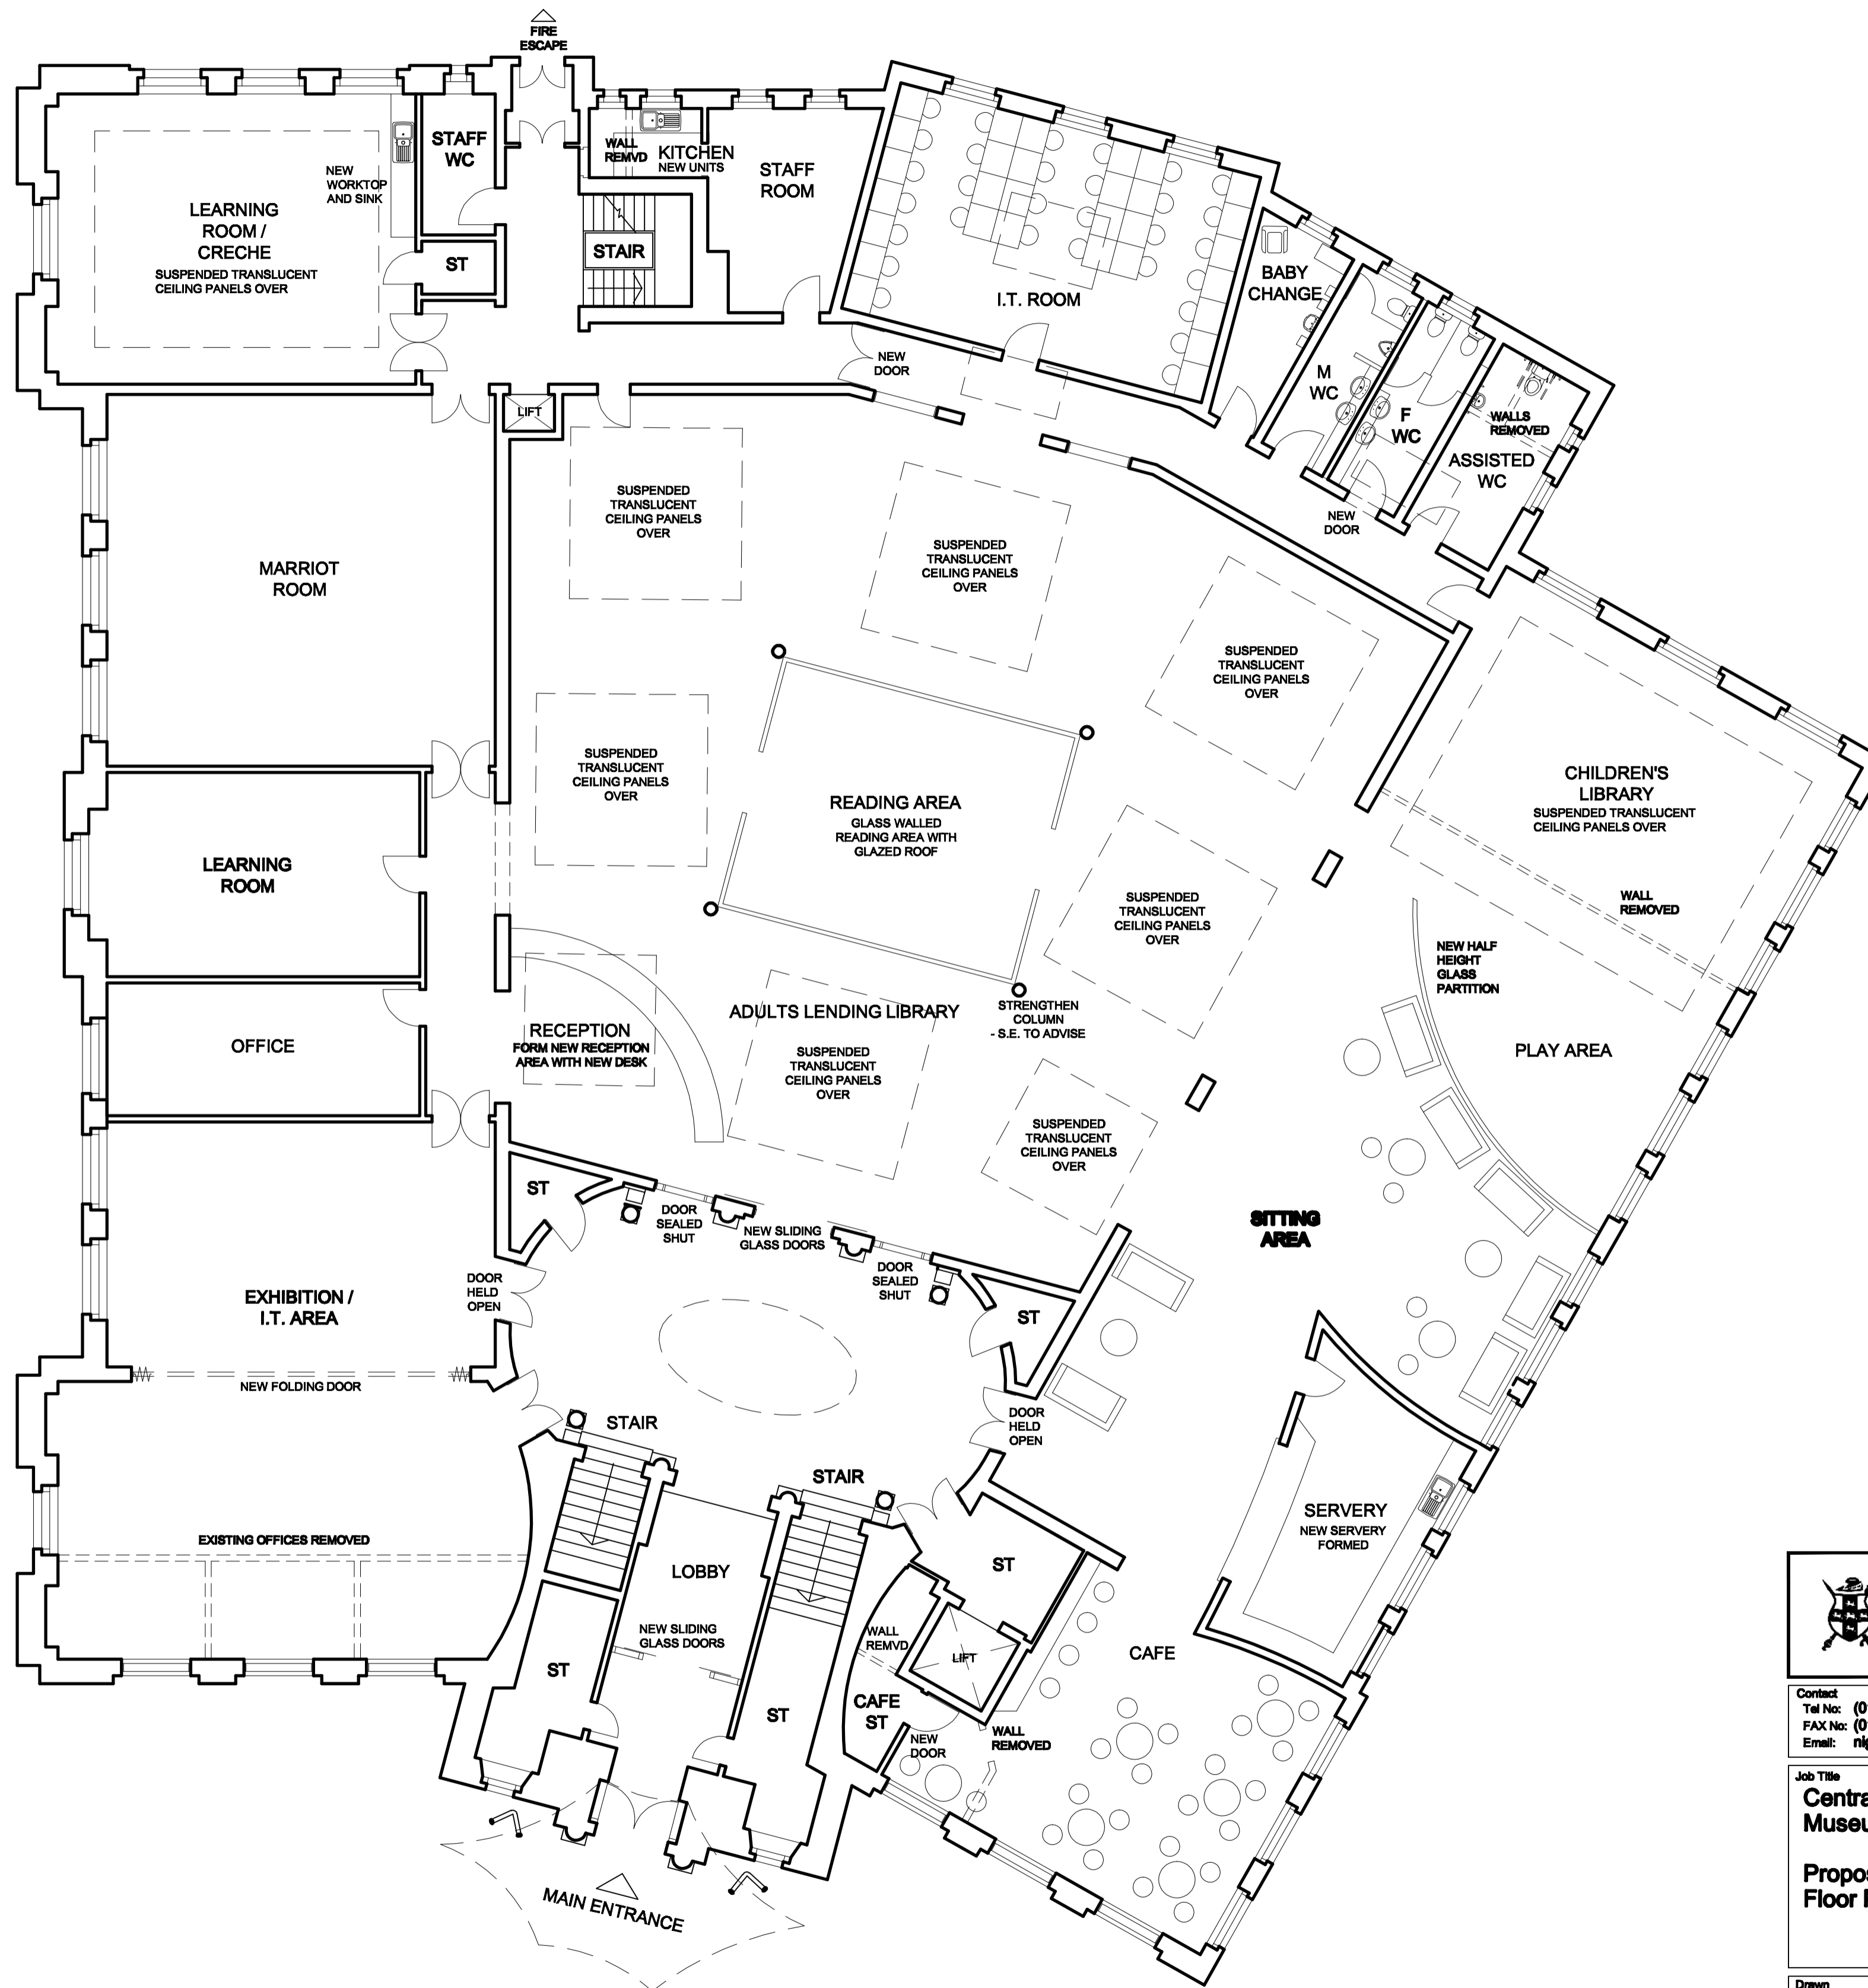

PROPOSED GROUND FLOOR PLAN

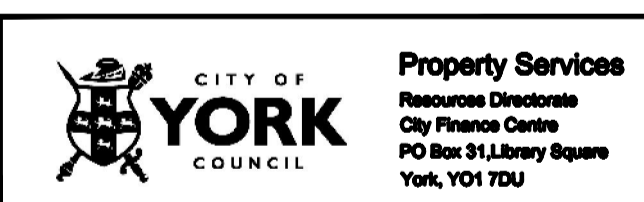

Contact:
 Tel No: (01904) 553327
 FAX No: (01904) 553424
 Email: nigel.stutt@york.co.uk

Job Title
**Central Library
 Museum Street, York**
 Proposed Basement, and Ground Floor Plans

Drawn NAS	Checked	Authorised
---------------------	---------	------------

Date Jan 2009	Scale A1 1:100
-------------------------	------------------------------

Issue Status:
Preliminary

Drawing Number 0790 / 03	Revision
------------------------------------	----------