


15/02475/FULM

Yara UK, Station Yard, Elvington Lane to Dismantled Railway, Elvington

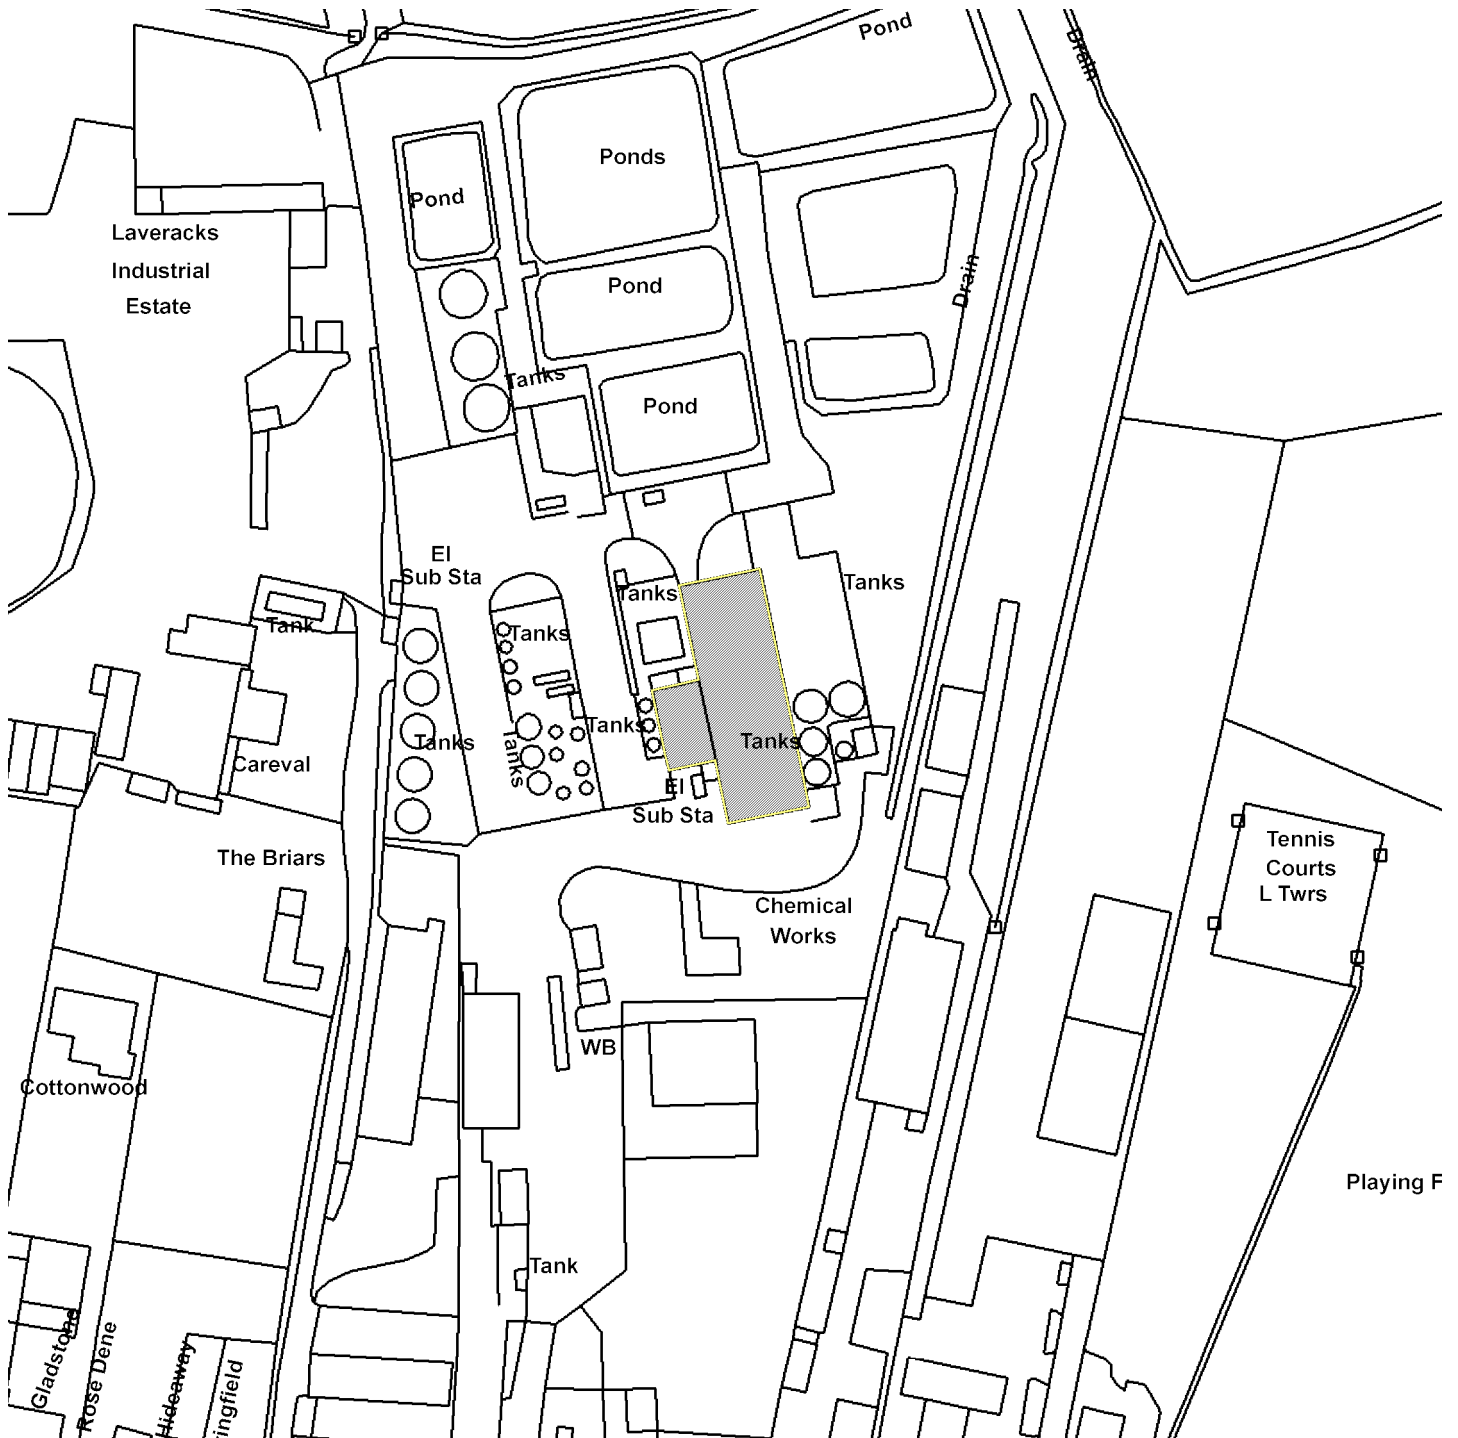

Scale : 1:1695

Reproduced from the Ordnance Survey map with the permission of the Controller of Her Majesty's Stationery Office © Crown Copyright 2000.

Unauthorised reproduction infringes Crown Copyright and may lead to prosecution or civil proceedings.

Organisation	CYC
Department	Not Set
Comments	Site Plan
Date	27 January 2016
SLA Number	Not Set