


16/02741/LBC

St Peters School Clifton

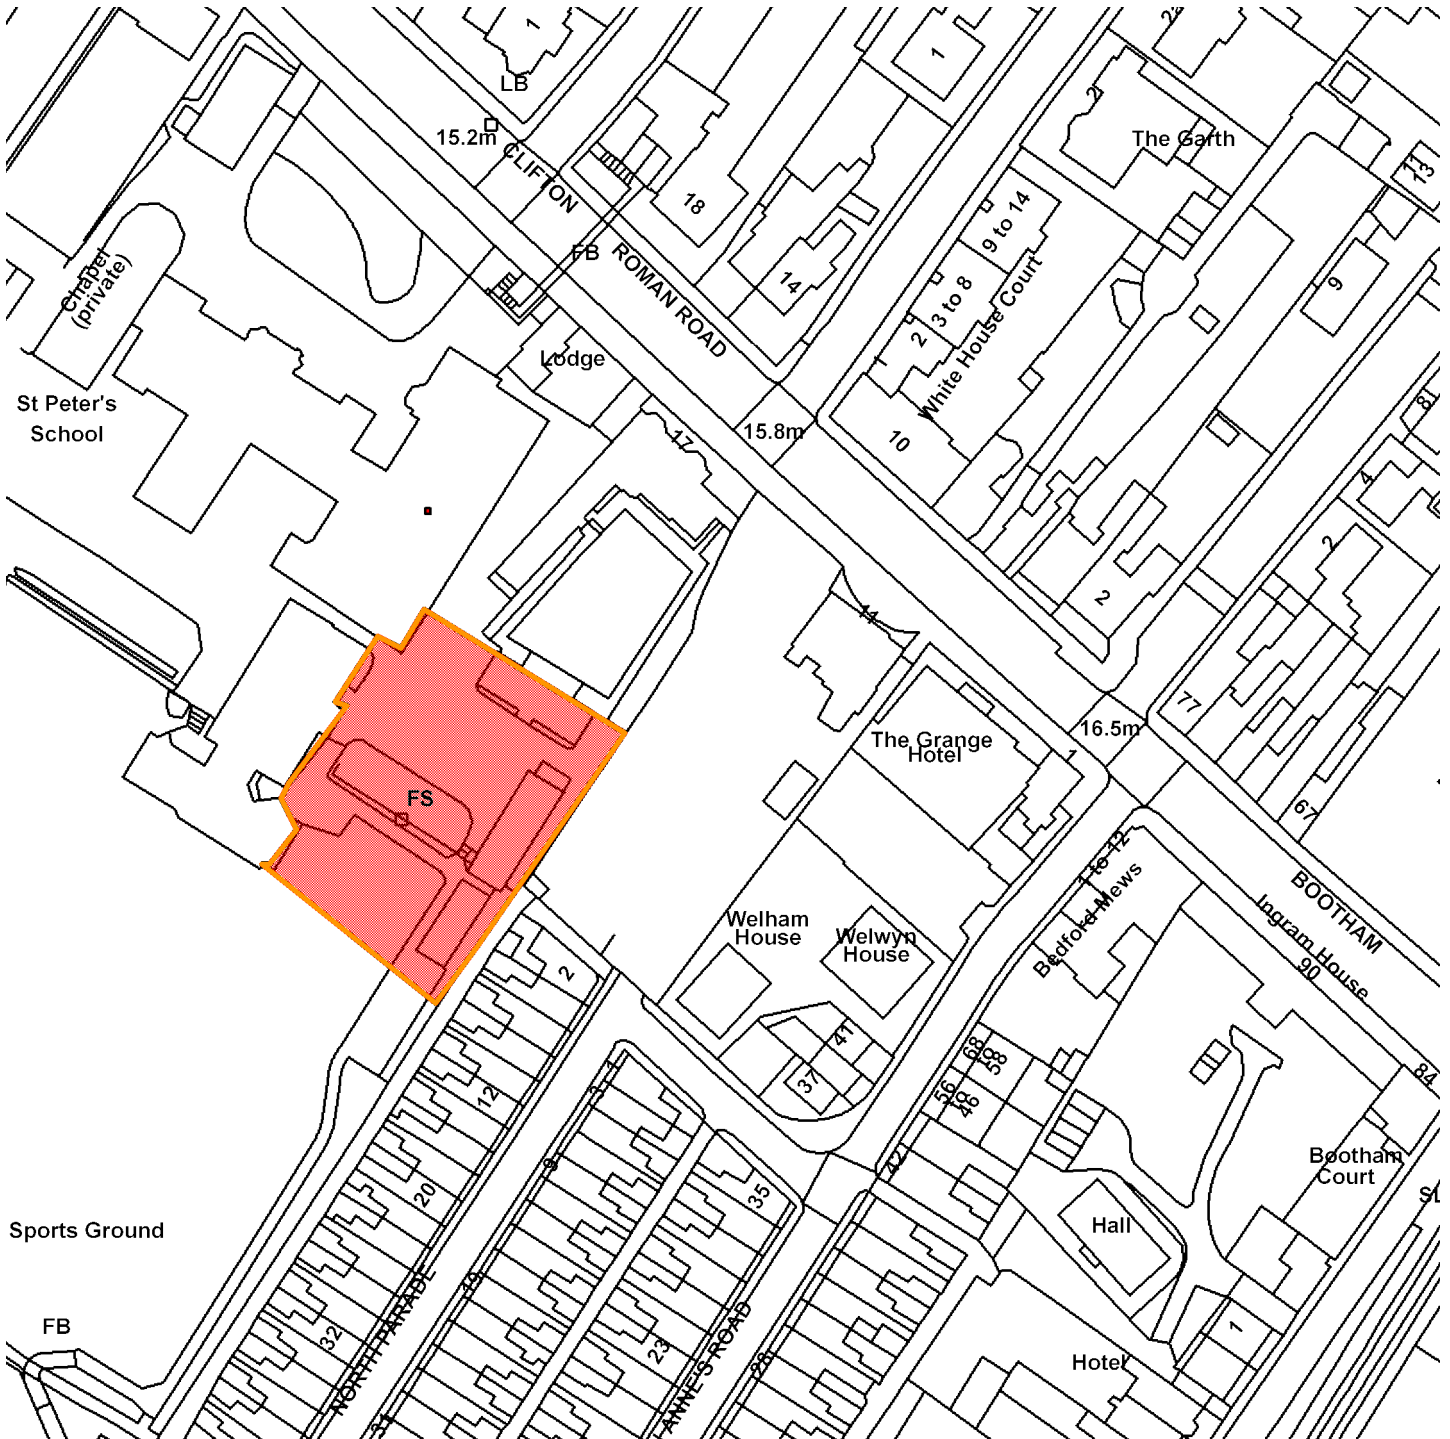

GIS by ESRI (UK)



Scale : 1:1297

Reproduced from the Ordnance Survey map with the permission of the Controller of Her Majesty's Stationery Office © Crown Copyright 2000.

Unauthorised reproduction infringes Crown Copyright and may lead to prosecution or civil proceedings.

<b>Organisation</b>	Not Set
<b>Department</b>	Not Set
<b>Comments</b>	Site Plan
<b>Date</b>	20 February 2017
<b>SLA Number</b>	Not Set