


Ground Floor Plan - Proposed

THE CORNER PIN
TANNER ROW
YORK

Scale: 1:50
Date: June 1991
Drawn: D W Endacott


Mansfield Brewery PLC
Properties Department

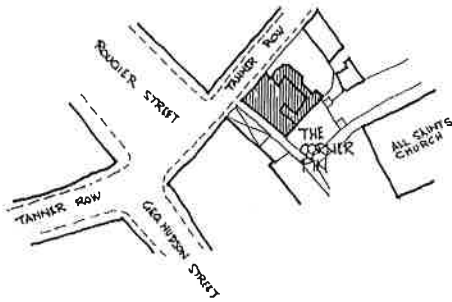

Location Plan
scale 1:1250

GROUND FLOOR PLAN & LOCATION

THE CORNER PIN - YORK

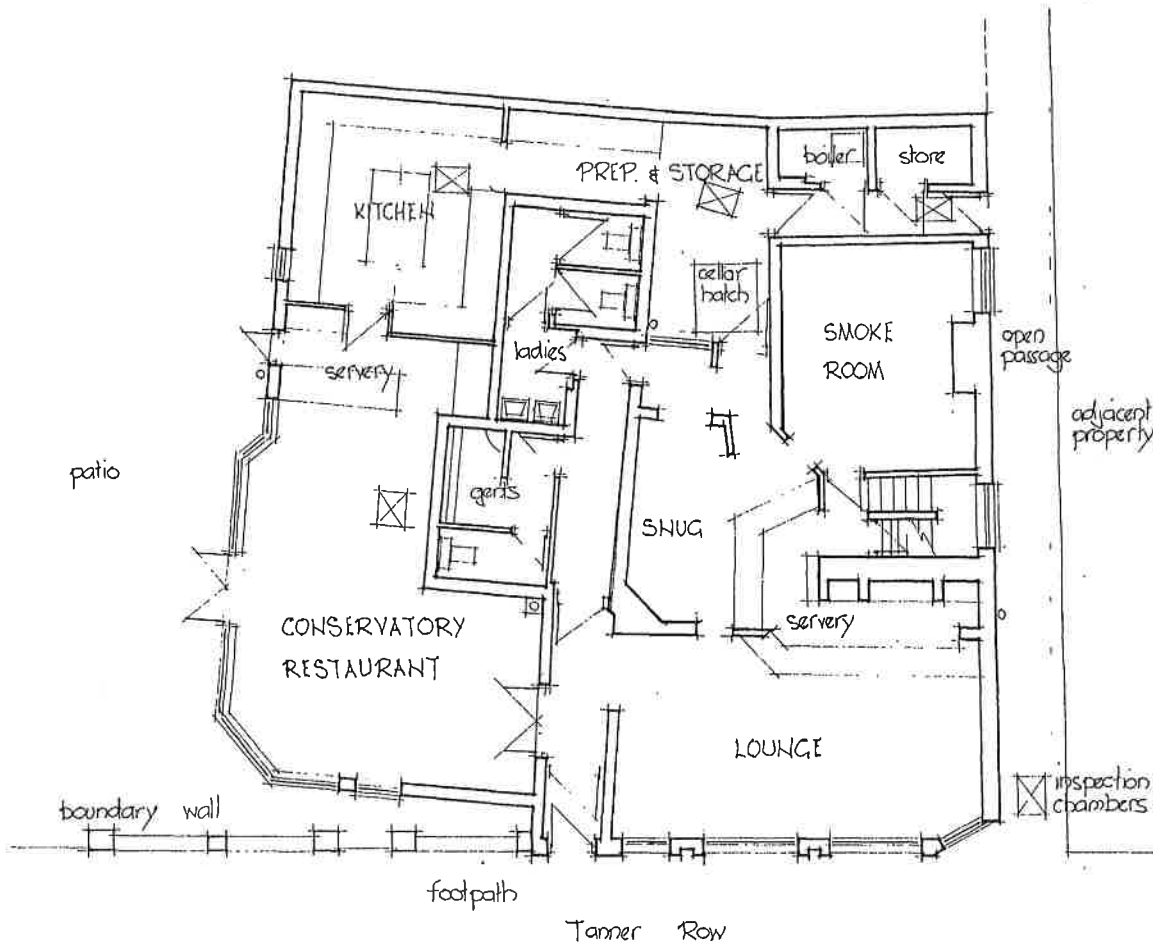

Plan as Existing
scale 1:100