


19/00712/GRG3

Applefields School Bad Bargain Lane

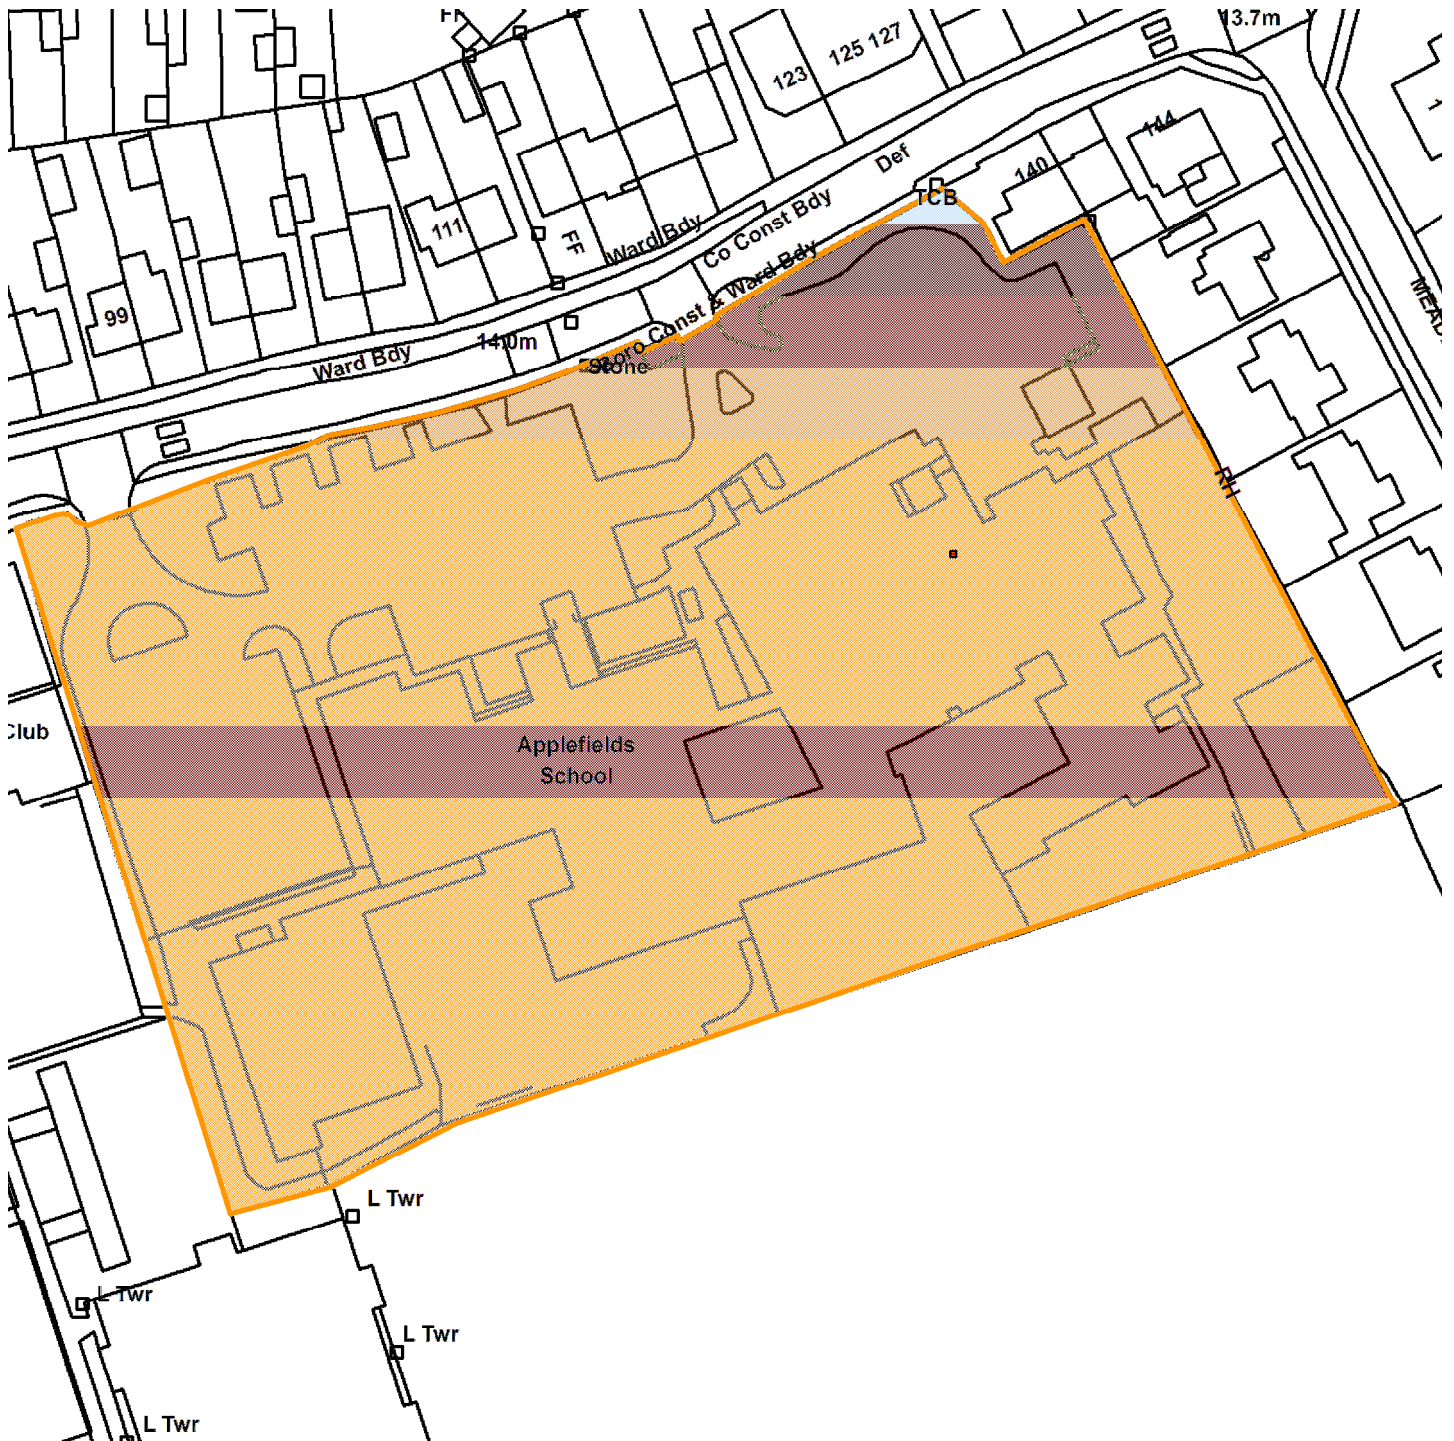

GIS by ESRI (UK)



Scale : 1:1048

Reproduced from the Ordnance Survey map with the permission of the Controller of Her Majesty's Stationery Office © Crown Copyright 2000.

Unauthorised reproduction infringes Crown Copyright and may lead to prosecution or civil proceedings.

Organisation	Not Set
Department	Not Set
Comments	Site Plan
Date	21 June 2019
SLA Number	Not Set