

MOLD ARCHITECTURAL
DESIGN RESEARCH LAB.
97 NEWCASTLE ROAD NE34 9AA
WWW.MOLDCONSULTANCY.CO.UK
INFO@MOLDCONSULTANCY.CO.UK

ASSOCIATE 1
EMA ARCHITECTURE &
DESIGN STUDIO
NEWCASTLE

ASSOCIATE 2
360 ARCHITECTURAL
DESIGN LTD
ITALY

CLIENT
YALCIN

PROJECT
SECRET SQUARE YORK


DRAWN BY
M.BURAK TOSUN
EMRAH MUTLU
NAZIM KUTLU

ISSUE
1/12/2019

RE-ISSUE
11/12/2019

DESCRIPTION
LICENSING LAYOUT
AQUSTIC SCENARIO PLANS

PROPOSAL GROUND FLOOR PLAN

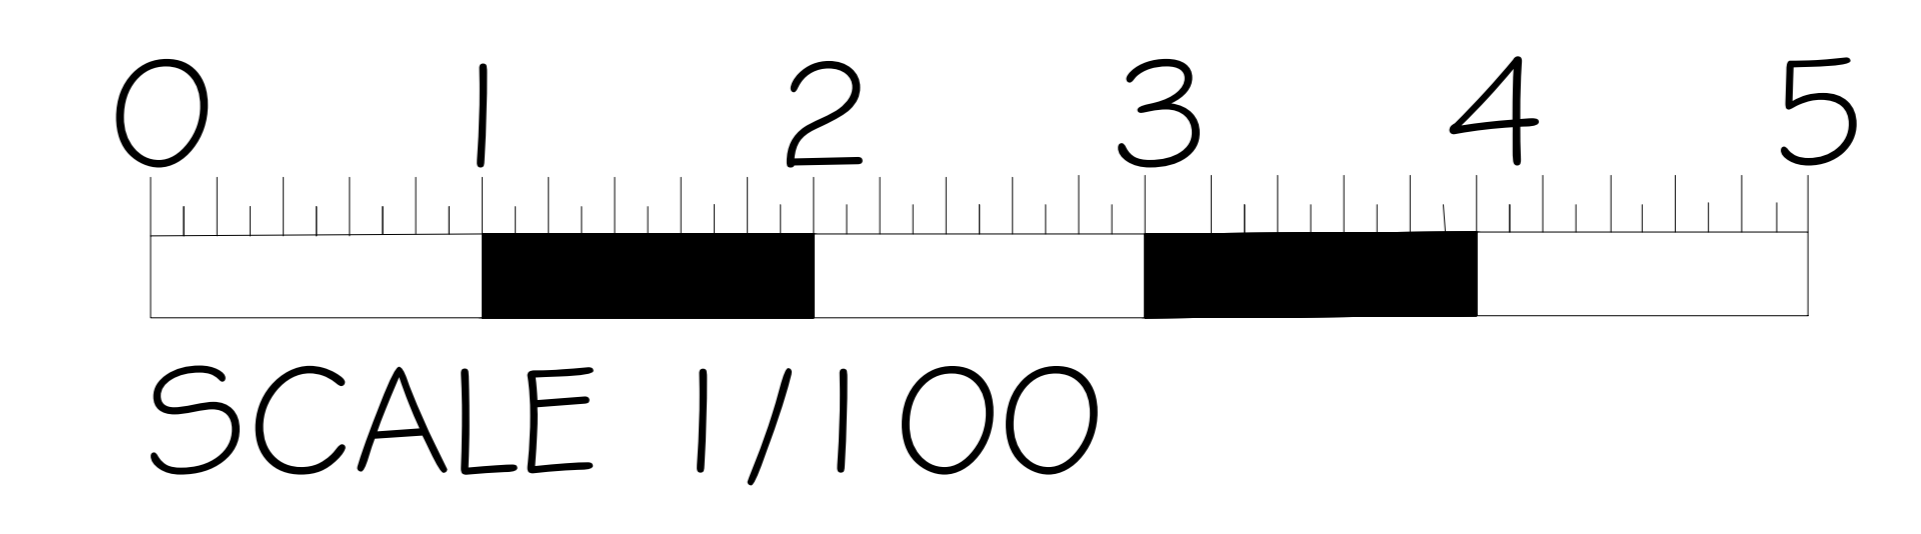

RED EDGE INDICARES
AREAS FOR LICENSED ACTIVITY

A 0.3