
 
 









 
 











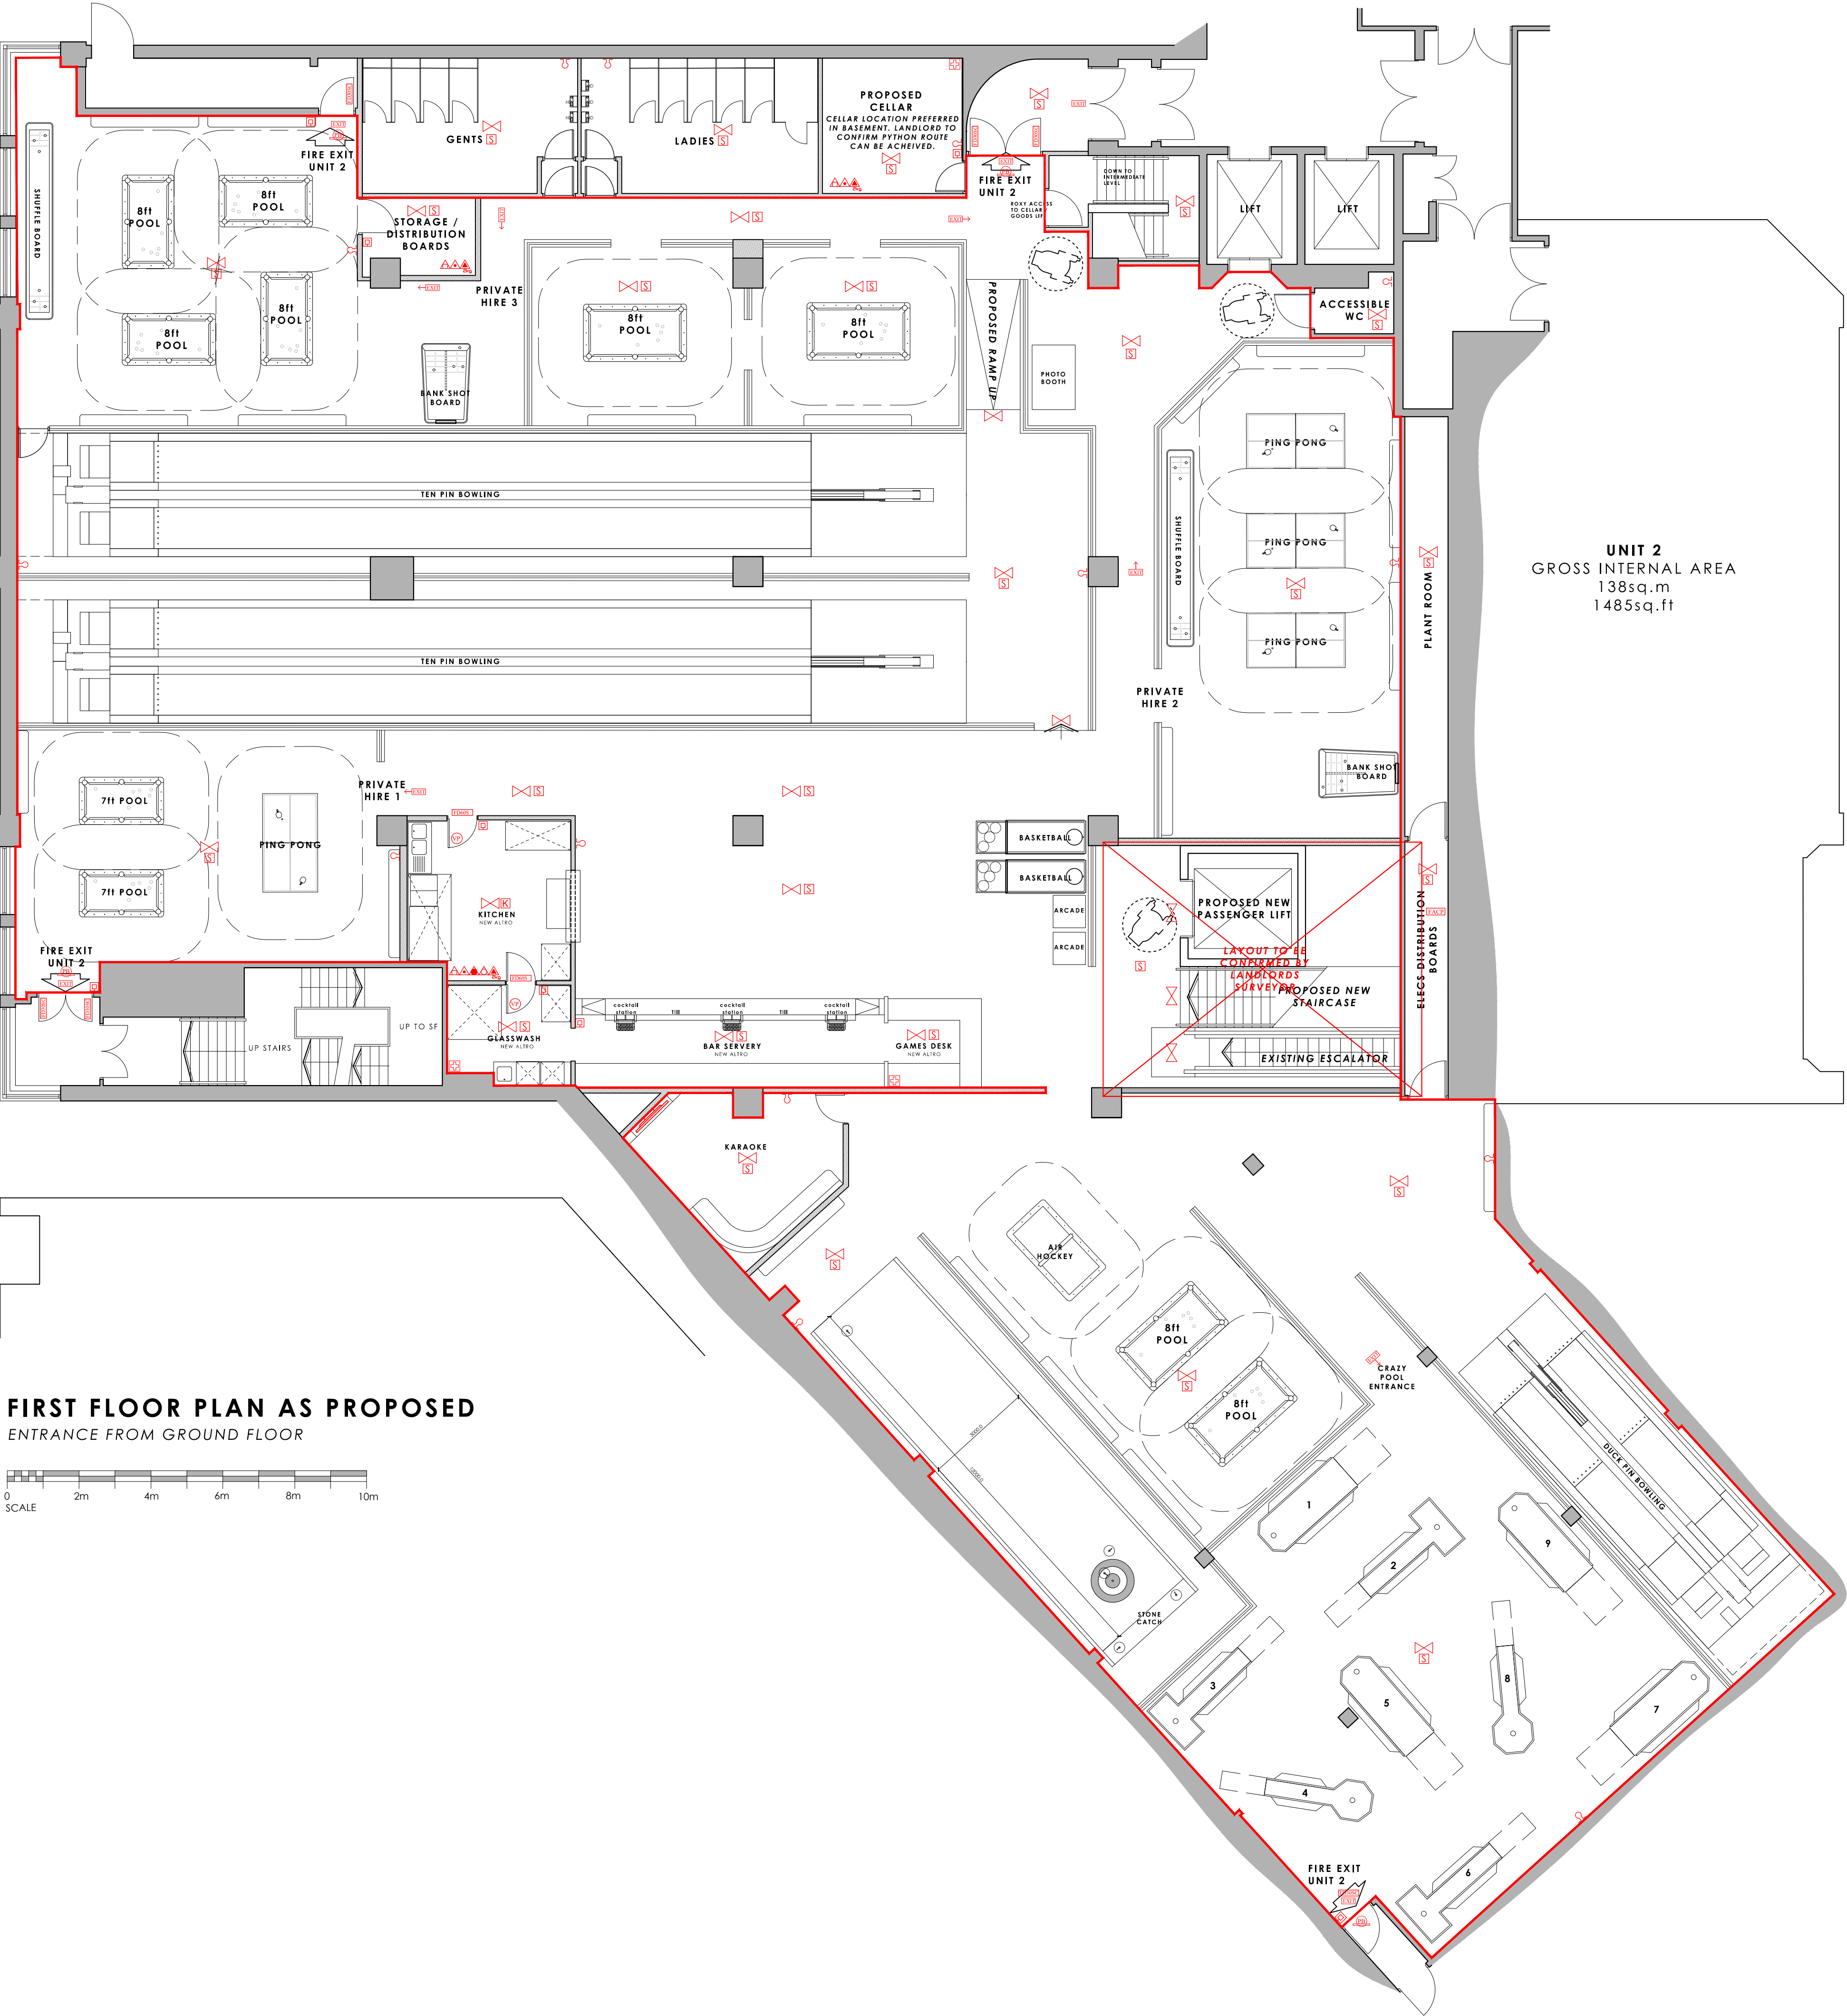
"Copyright in this drawing remains with the Designer. Responsibility is not accepted for errors made by others in scaling from this drawing. All construction information should be taken from figured dimensions only. Check all dimensions on site. In case of any discrepancy, refer query to the Designer."

AREA FOR LICENSABLE ACTIVITIES


KEY TO LICENSING SYMBOLS (Note Existing fittings are marked 'EP')

- 
- 

Items shown on this plan which are not required by the Plans Regulations are for illustrative purposes only, and do not form part of the license. These items may be moved at the discretion of the License Holder. The current location of the fire safety equipment and other safety equipment is as shown. These items may be moved from time to time with agreement of the Fire Officer or after fire risk assessment.



FIRST FLOOR PLAN AS PROPOSED
ENTRANCE FROM GROUND FLOOR

 



0161 428 0310
office@inventiveda.com
www.inventiveda.com
@inventiveda

Rev	Description	By	Date

INVENTIVE DESIGN ASSOCIATES
ARCHITECTURE & INTERIOR DESIGN

57 Station Road, Cheadle Hulme
Stockport, Greater Manchester SK8 7AA
Company Reg No: 9251414

ROXY BALL ROOM
Coppergate Shopping Center, Piccadilly,
York, YO1 9PB for Roxy Leusier Ltd

LICENSING PLAN AS PROPOSED

DRAWN	CK	DATE	17.05.21	DRAWING NO.	
SCALE	1:100@A0	REV.	-		2148-501