


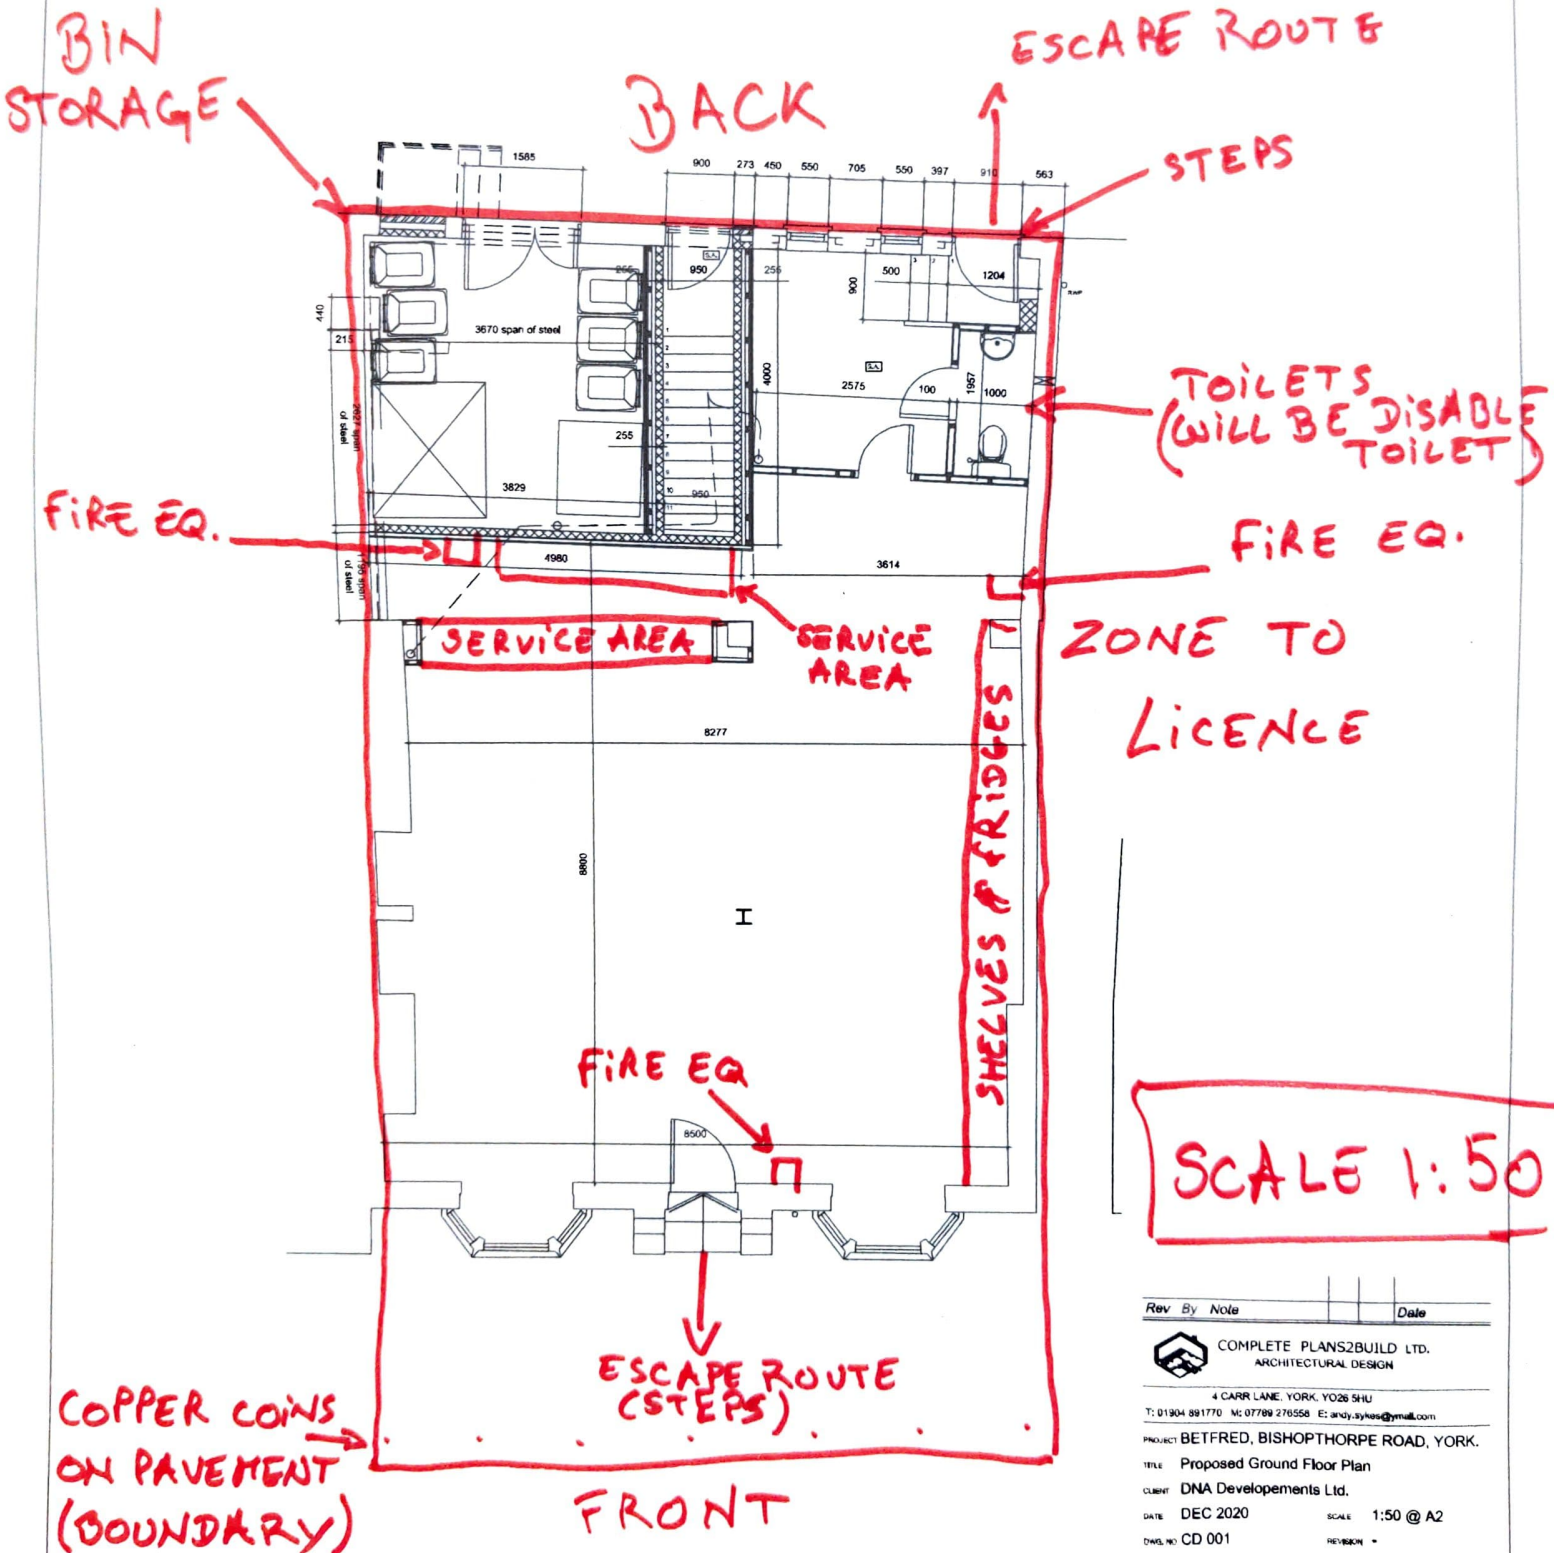

Rev	By	Note	Date
 COMPLETE PLANS2BUILD LTD. ARCHITECTURAL DESIGN 4 CARR LANE, YORK, YO26 5HU T: 01904 891770 M: 07789 276558 E: andy.sykes@gmail.com			
PROJECT: BETFRED, BISHOPTHORPE ROAD, YORK.			
TITLE: Proposed Ground Floor Plan			
CLIENT: DNA Developments Ltd.			
DATE: DEC 2020		SCALE: 1:50 @ A2	
DRAWING NO: CD 001		REVISION: -	
DRAWN: DSR		CHECKED: -	
DO NOT SCALE FROM DRAWINGS. ANY DISCREPANCIES TO BE NOTIFIED TO THE ARCHITECTS. COPYRIGHT RESERVED			