






Planning Committee B

24/01242/FUL

34 Fulford Place Hospital Fields Road

Existing and Proposed Floor Plans

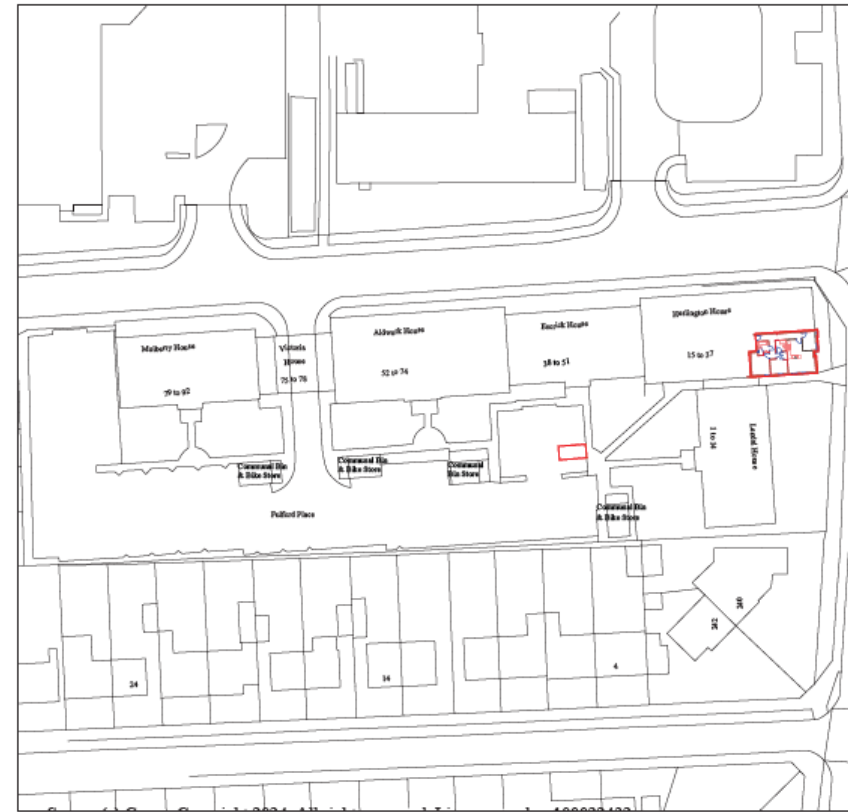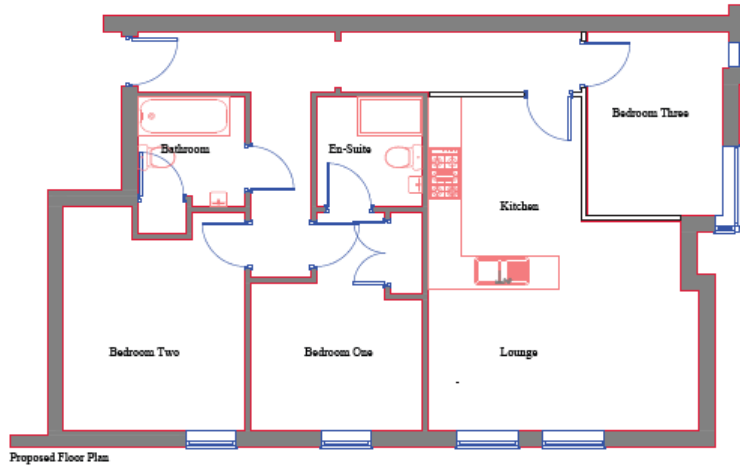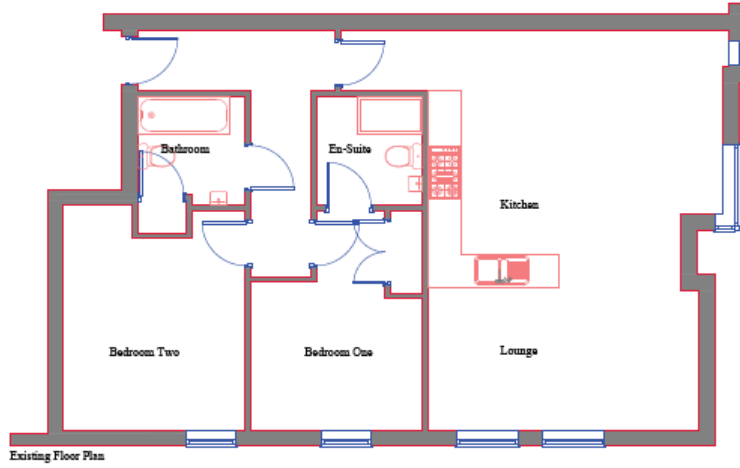

Revised:	Name:	Date:
Project: 34 Fulford Place, Hospital Field, Road, YO10 4FE		
Title: Site & Floor Plans		
Client: Mrs O Adams		
Scale: 1:50 & 500 @ A1	Date: 08.07.2024	
Drawn By: BF	Drawing Number: 786.001	Revised:

FarrerDesigns
 (Yorkshire) Limited Architectural Designs
 82 Hill Top Avenue, Harrogate, North Yorkshire, HG1 3BS
 Tel: 01423 541107, Mob: 07738370602
 Email: info@farrerdesigns.co.uk, Web: www.farrerdesigns.co.uk