


*This document has been prepared by AECOM Ltd ("AL") for the sole use of our Client (the "Client") and in accordance with generally accepted consultancy practices, the budget for fees and the terms of reference agreed between AL and the Client. Any information provided by third parties and referred to herein has not been checked or verified by AL, unless otherwise expressly stated in this document. No third party may rely upon this document without the prior and express written agreement of AL.

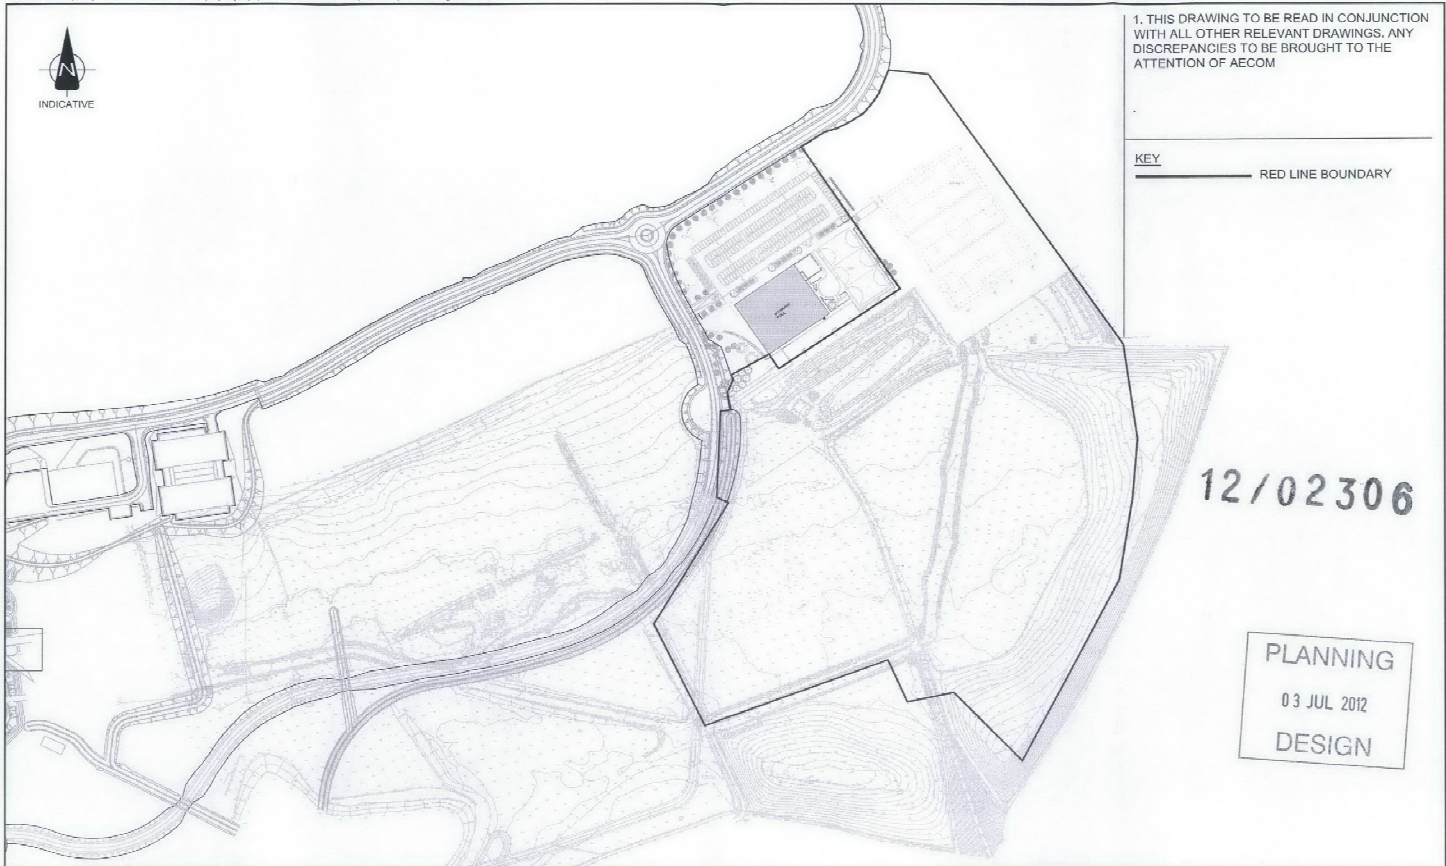

Client: **THE UNIVERSITY of York**

Project: **SPORTS VILLAGE EXTENSION**

Title: **EXISTING SITE PLAN**

AECOM

6th Floor, 2 City Walk
Leeds, LS11 9JH

Tel: +44 (0) 113 291 8880
Fax: +44 (0) 113 291 8899
www.aecom.com

Design: MC	CAD: RT	No. FIGURE 4	Rev:
Chk'd: MC	App'd: MC		
Date: 02/07/2012	Scale: 1:2750		
A3			

12/02306