


# Mapeley Steps Ltd Hilary House St Saviours Place

13/03816/FUL

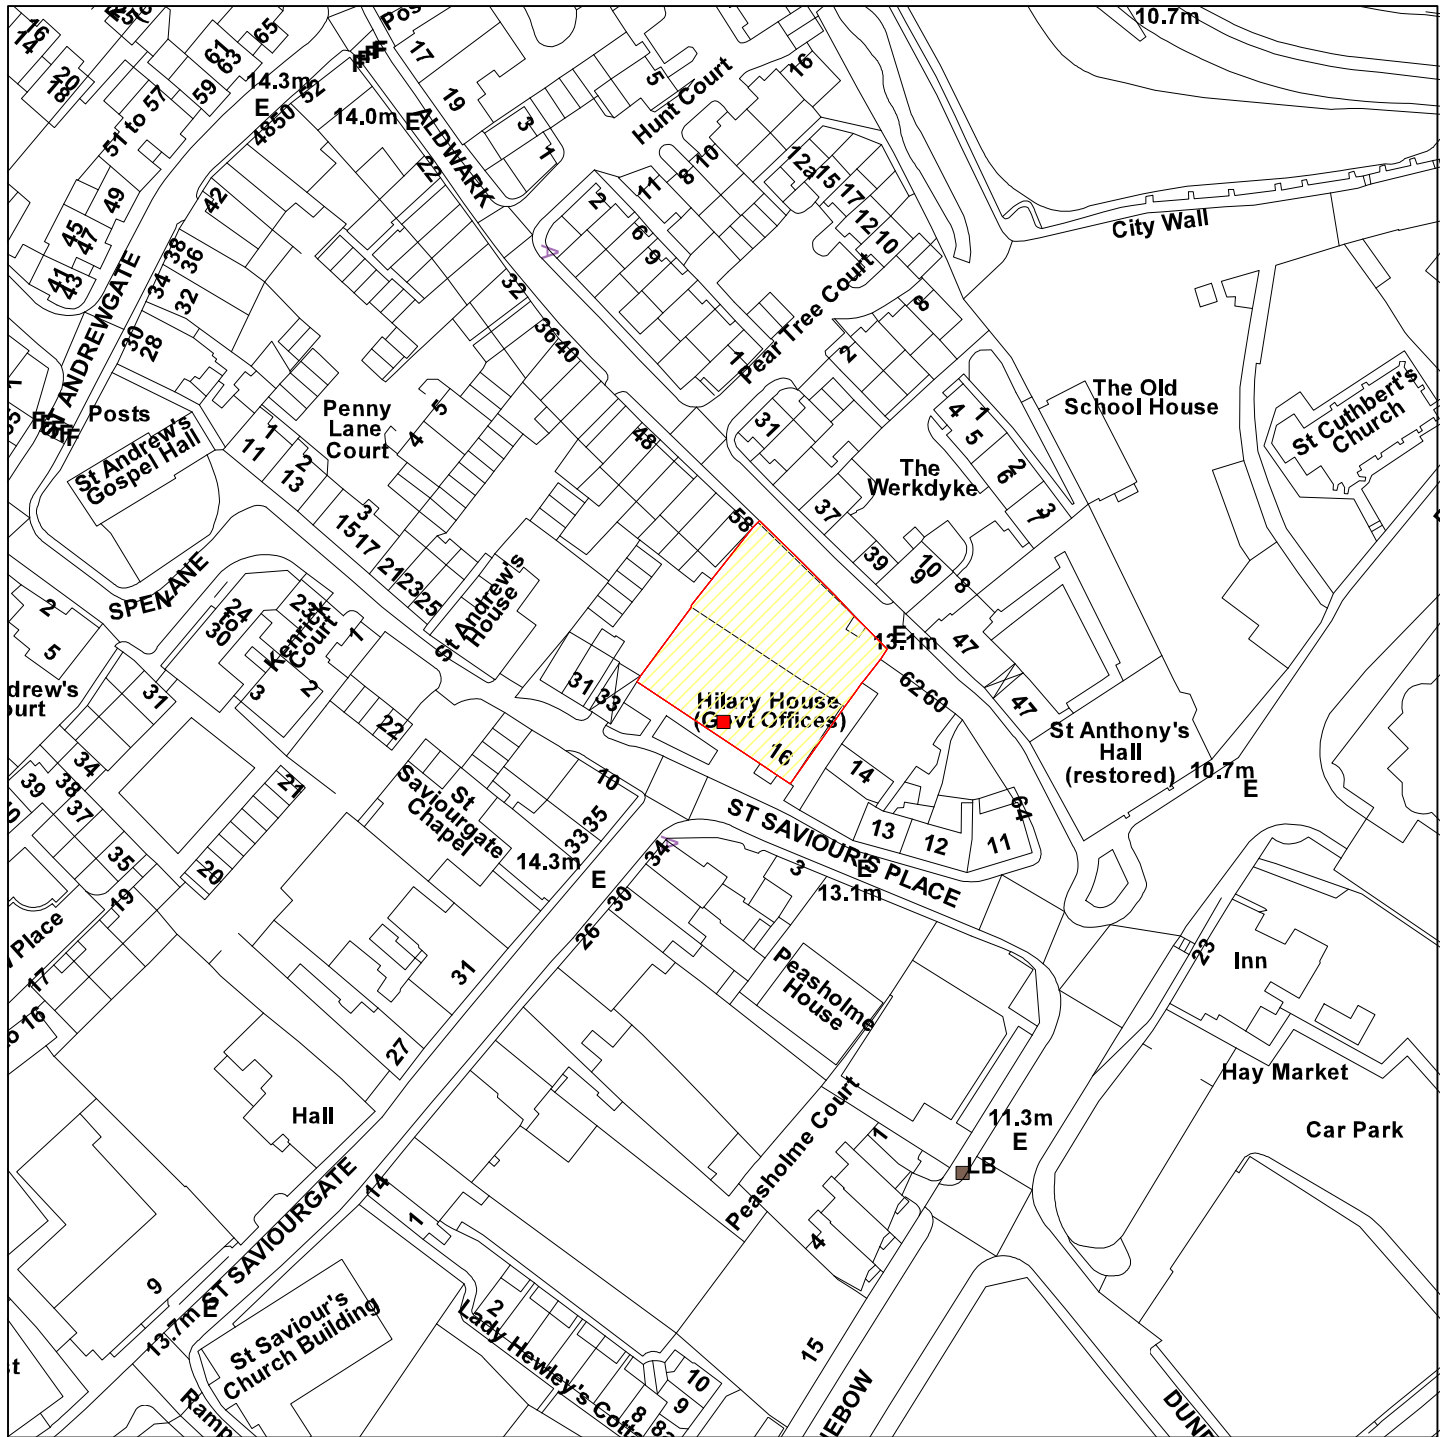

GIS by ESRI (UK)



Scale : 1:1250

Reproduced from the Ordnance Survey map with the permission of the Controller of Her Majesty's Stationery Office © Crown Copyright 2000.

Unauthorised reproduction infringes Crown Copyright and may lead to prosecution or civil proceedings.

|                     |               |
|---------------------|---------------|
| <b>Organisation</b> | Not Set       |
| <b>Department</b>   | Not Set       |
| <b>Comments</b>     | Site Plan     |
| <b>Date</b>         | 31 March 2014 |
| <b>SLA Number</b>   | Not Set       |