


15/00871/FUL

R S Cockerill York Ltd Stamford Bridge Road Dunnington

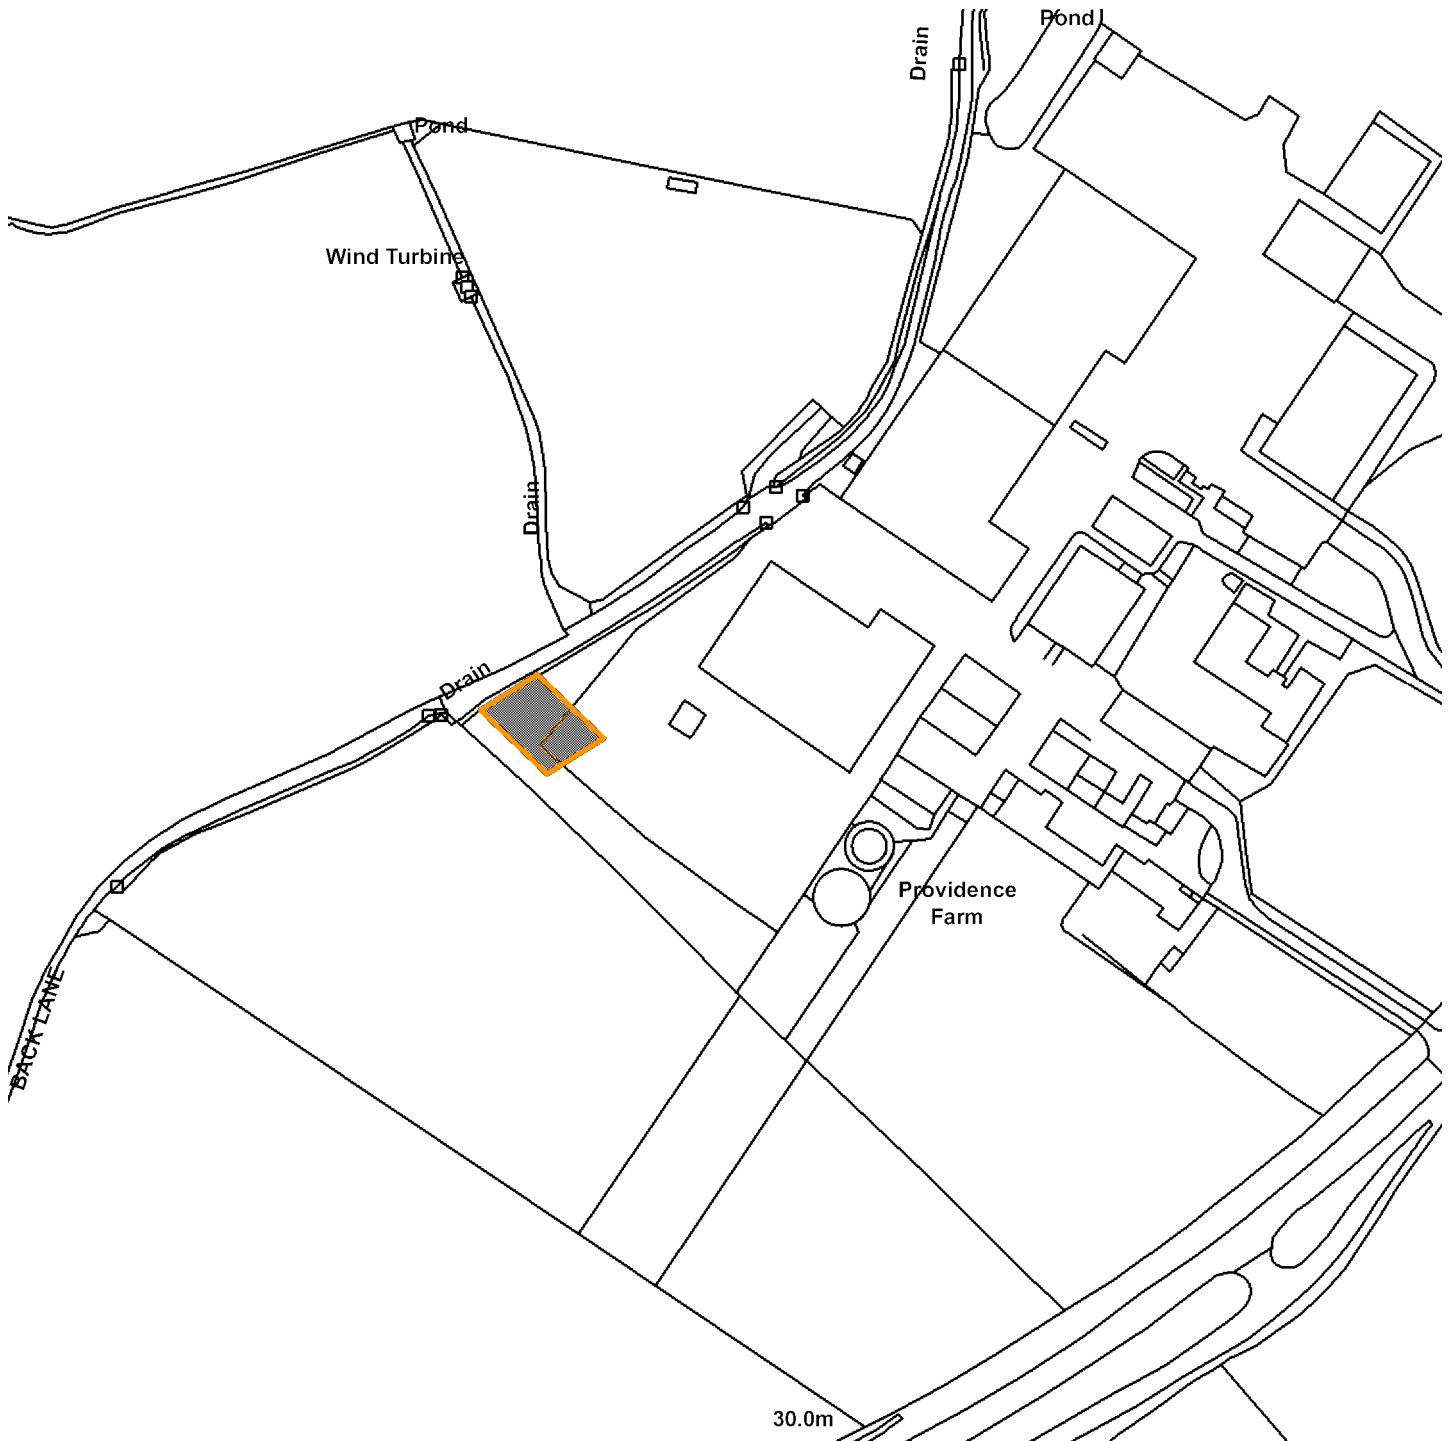

Scale : 1:2119

Reproduced from the Ordnance Survey map with the permission of the Controller of Her Majesty's Stationery Office © Crown Copyright 2000.

Unauthorised reproduction infringes Crown Copyright and may lead to prosecution or civil proceedings.

| | |
|---------------------|--------------|
| Organisation | CYC |
| Department | Not Set |
| Comments | Site Plan |
| Date | 15 June 2015 |
| SLA Number | Not Set |