


16/00215/FUL

York Designer Outlet St Nicholas Avenue

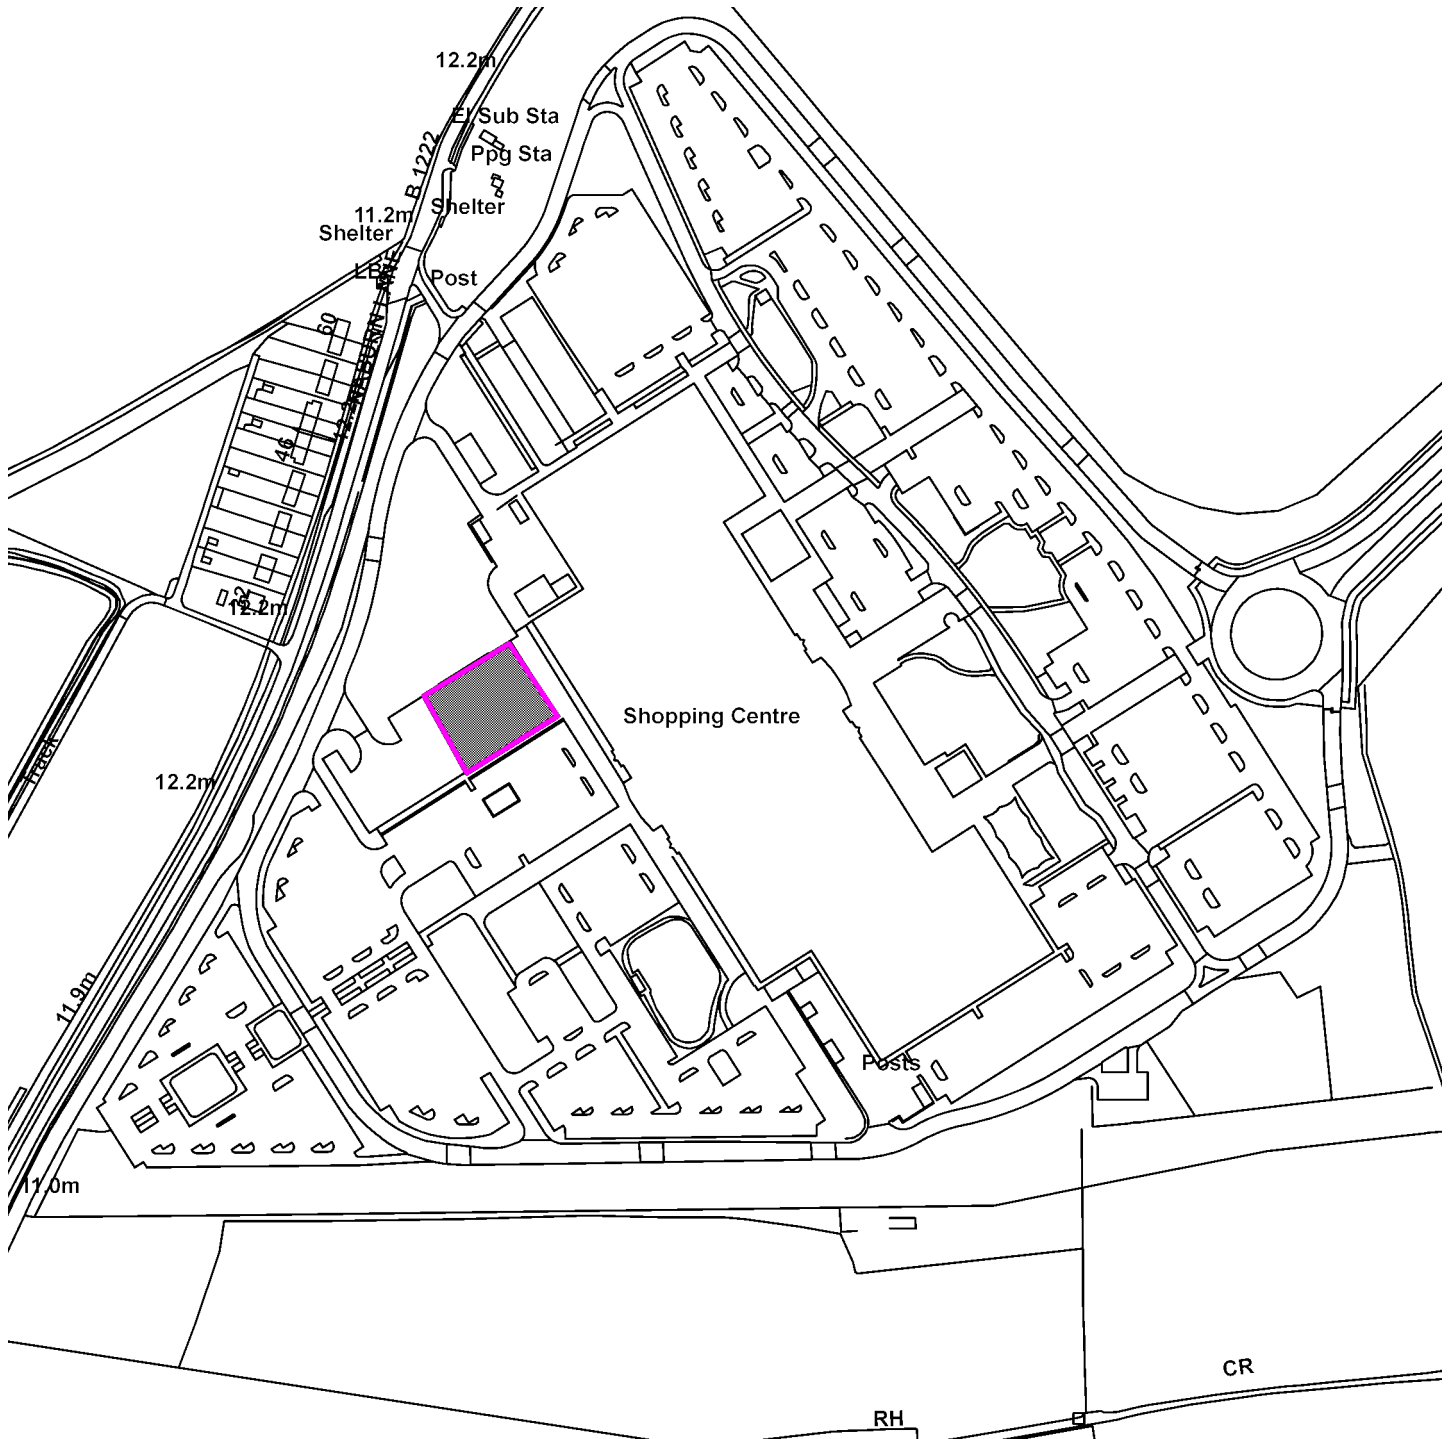

Scale : 1:3470

Reproduced from the Ordnance Survey map with the permission of the Controller of Her Majesty's Stationery Office © Crown Copyright 2000.

Unauthorised reproduction infringes Crown Copyright and may lead to prosecution or civil proceedings.

|                     |             |
|---------------------|-------------|
| <b>Organisation</b> | Not Set     |
| <b>Department</b>   | Not Set     |
| <b>Comments</b>     | Site Plan   |
| <b>Date</b>         | 27 May 2016 |
| <b>SLA Number</b>   | Not Set     |