


Quickslide Windows Direct, 1 Redeness Street

17/03027/FULM

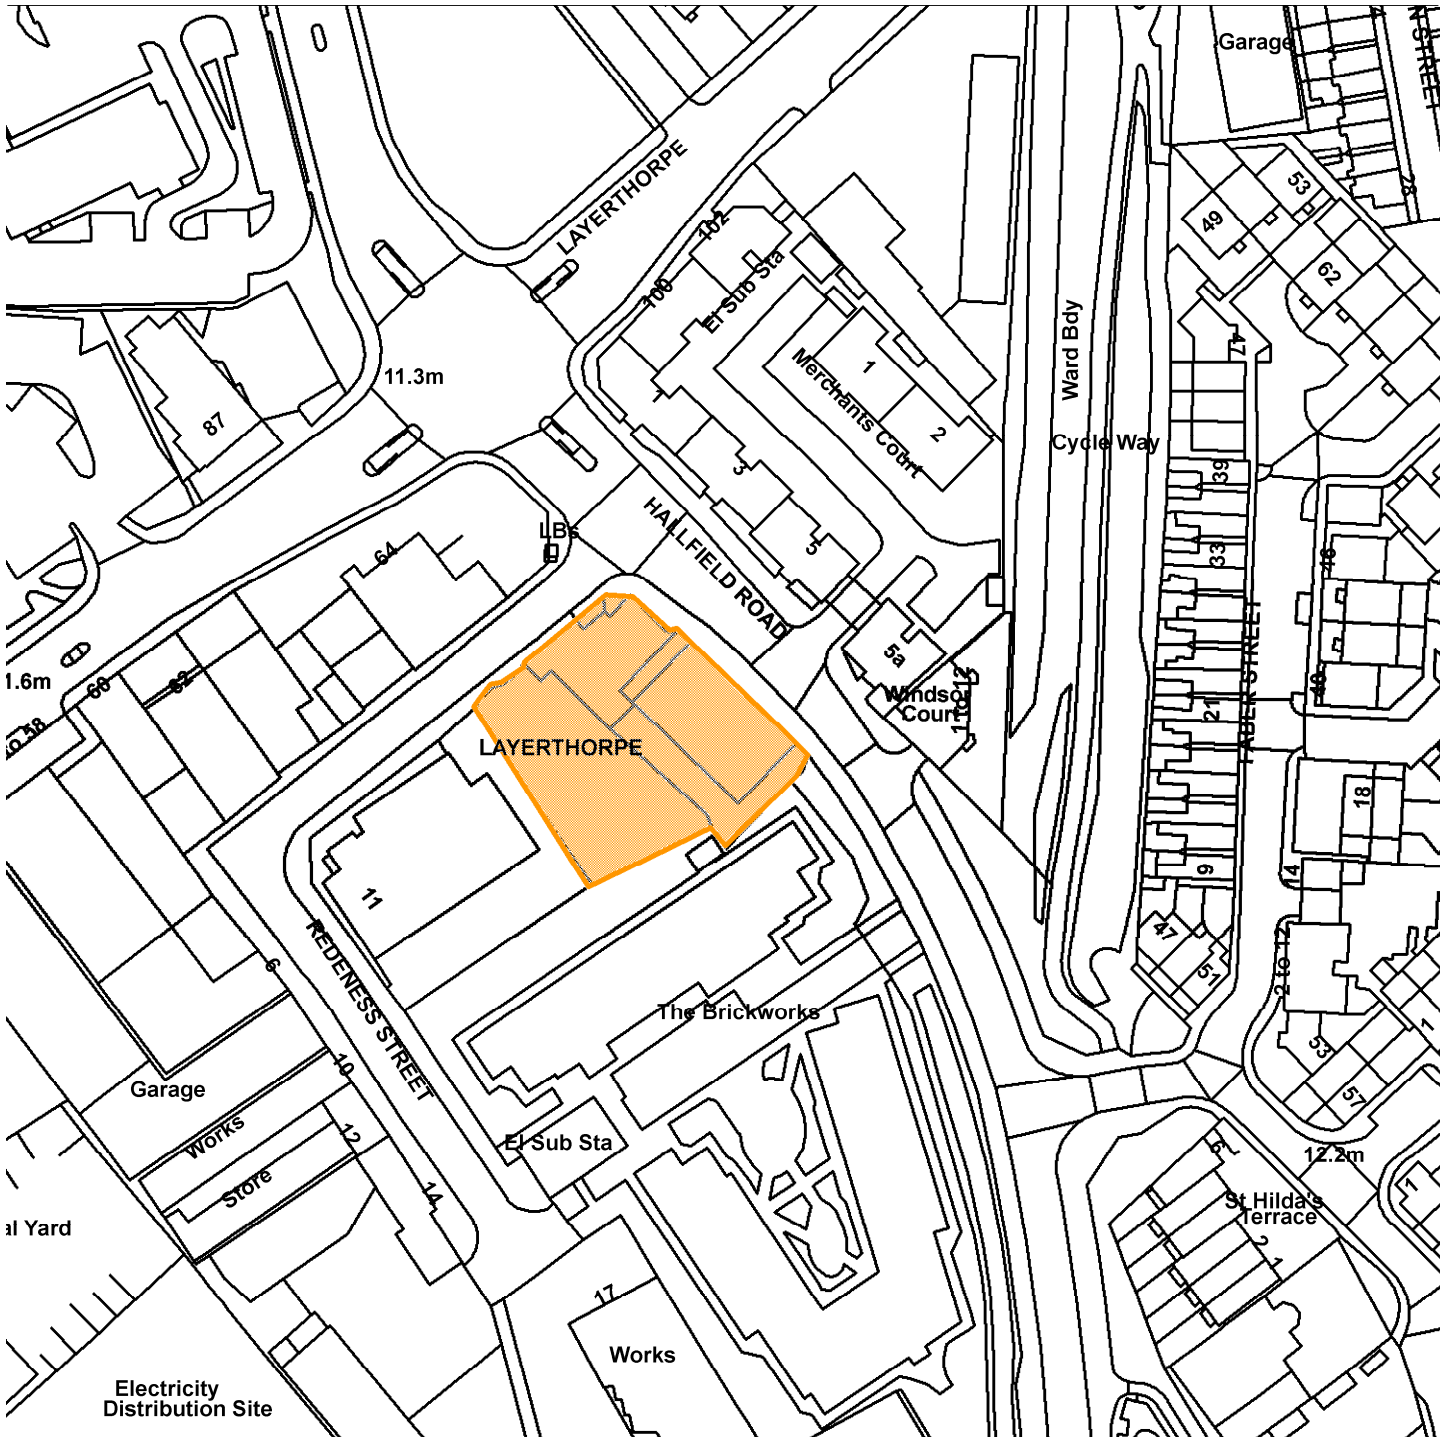

GIS by ESRI (UK)



Scale : 1:1290

Reproduced from the Ordnance Survey map with the permission of the Controller of Her Majesty's Stationery Office © Crown Copyright 2000.

Unauthorised reproduction infringes Crown Copyright and may lead to prosecution or civil proceedings.

Produced using ESRI (UK)'s MapExplorer 2.0 - <http://www.esriuk.com>

| | |
|---------------------|--------------|
| Organisation | Not Set |
| Department | Not Set |
| Comments | Site Plan |
| Date | 30 July 2018 |
| SLA Number | Not Set |