


16/02587/FUL

French House (Antiques) Ltd, North Warehouse, North Lane

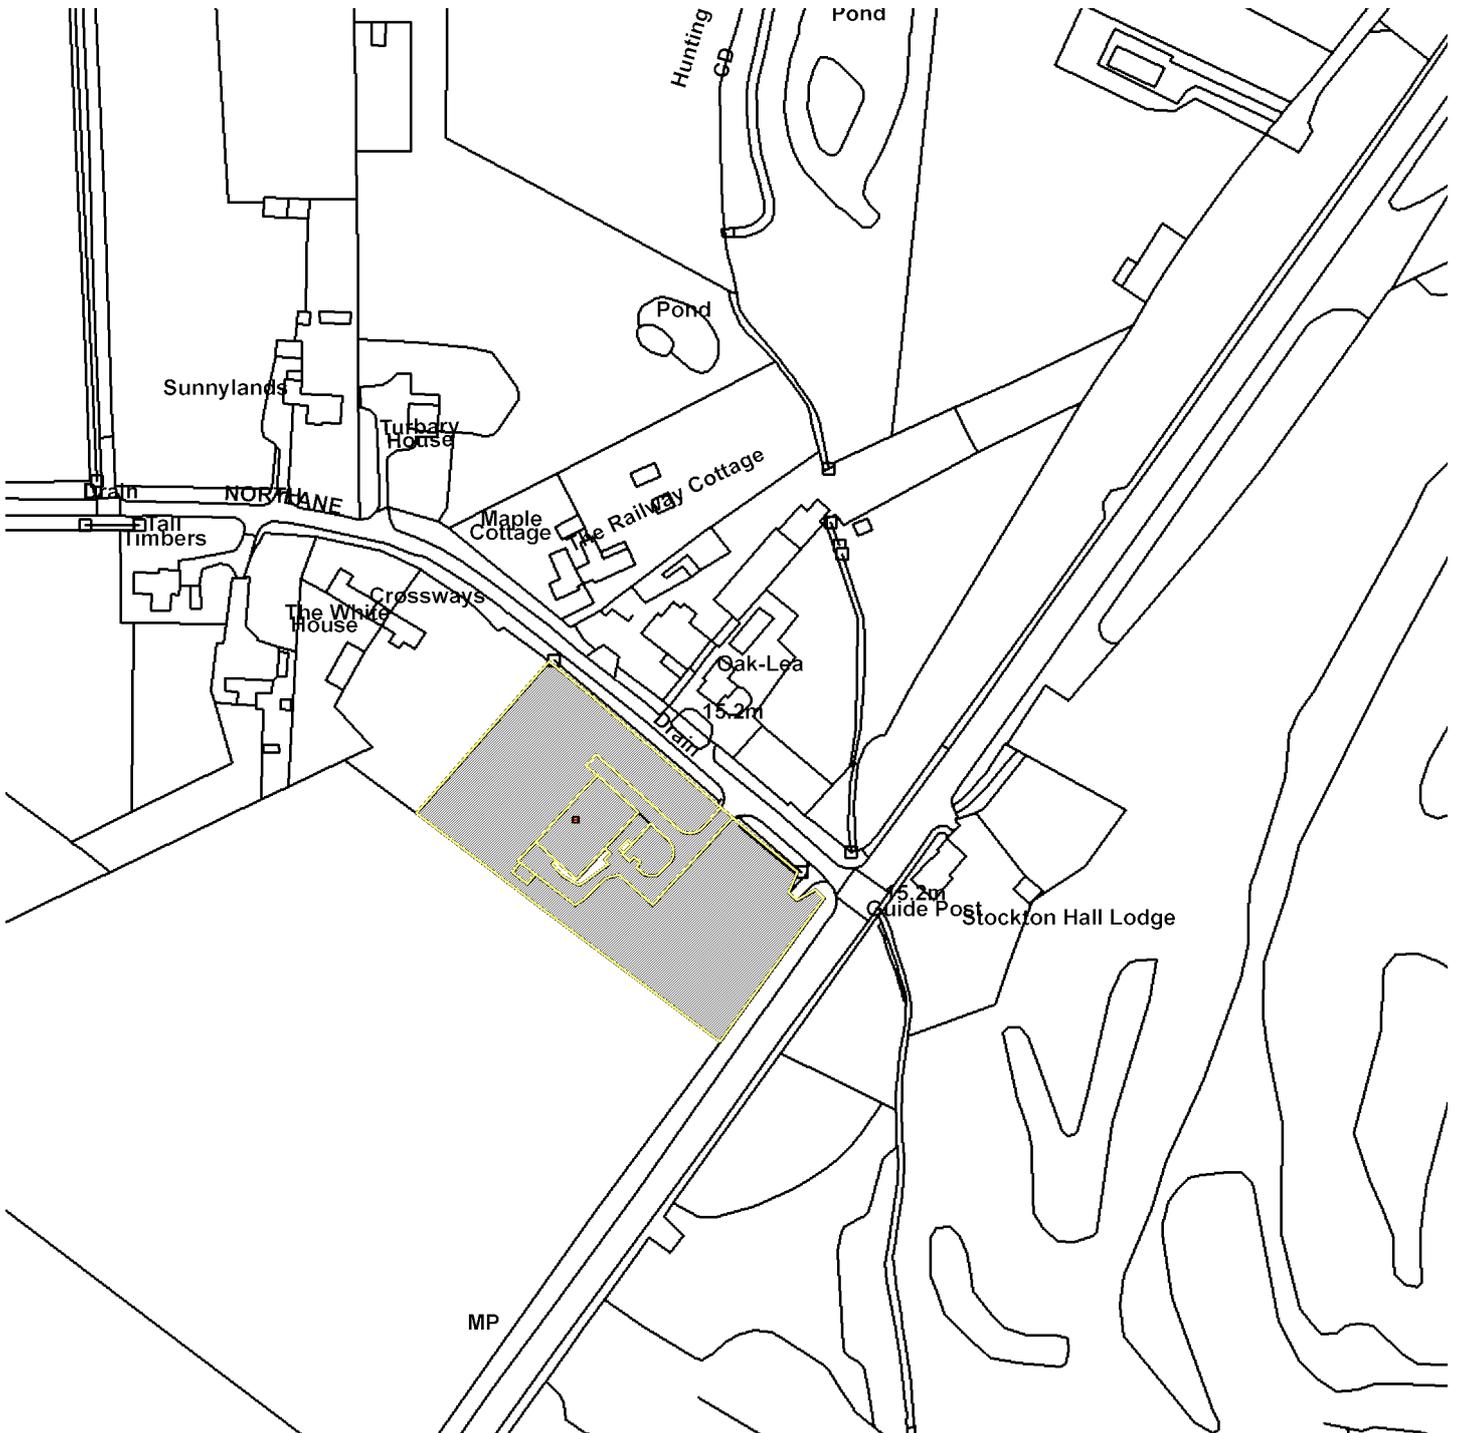

Scale : 1:2569

Reproduced from the Ordnance Survey map with the permission of the Controller of Her Majesty's Stationery Office © Crown Copyright 2000.

Unauthorised reproduction infringes Crown Copyright and may lead to prosecution or civil proceedings.

| | |
|---------------------|-----------------|
| Organisation | Not Set |
| Department | Not Set |
| Comments | Site Plan |
| Date | 10 January 2017 |
| SLA Number | Not Set |