


# 16/02886/FUL

## Hall Farm Strensall Road

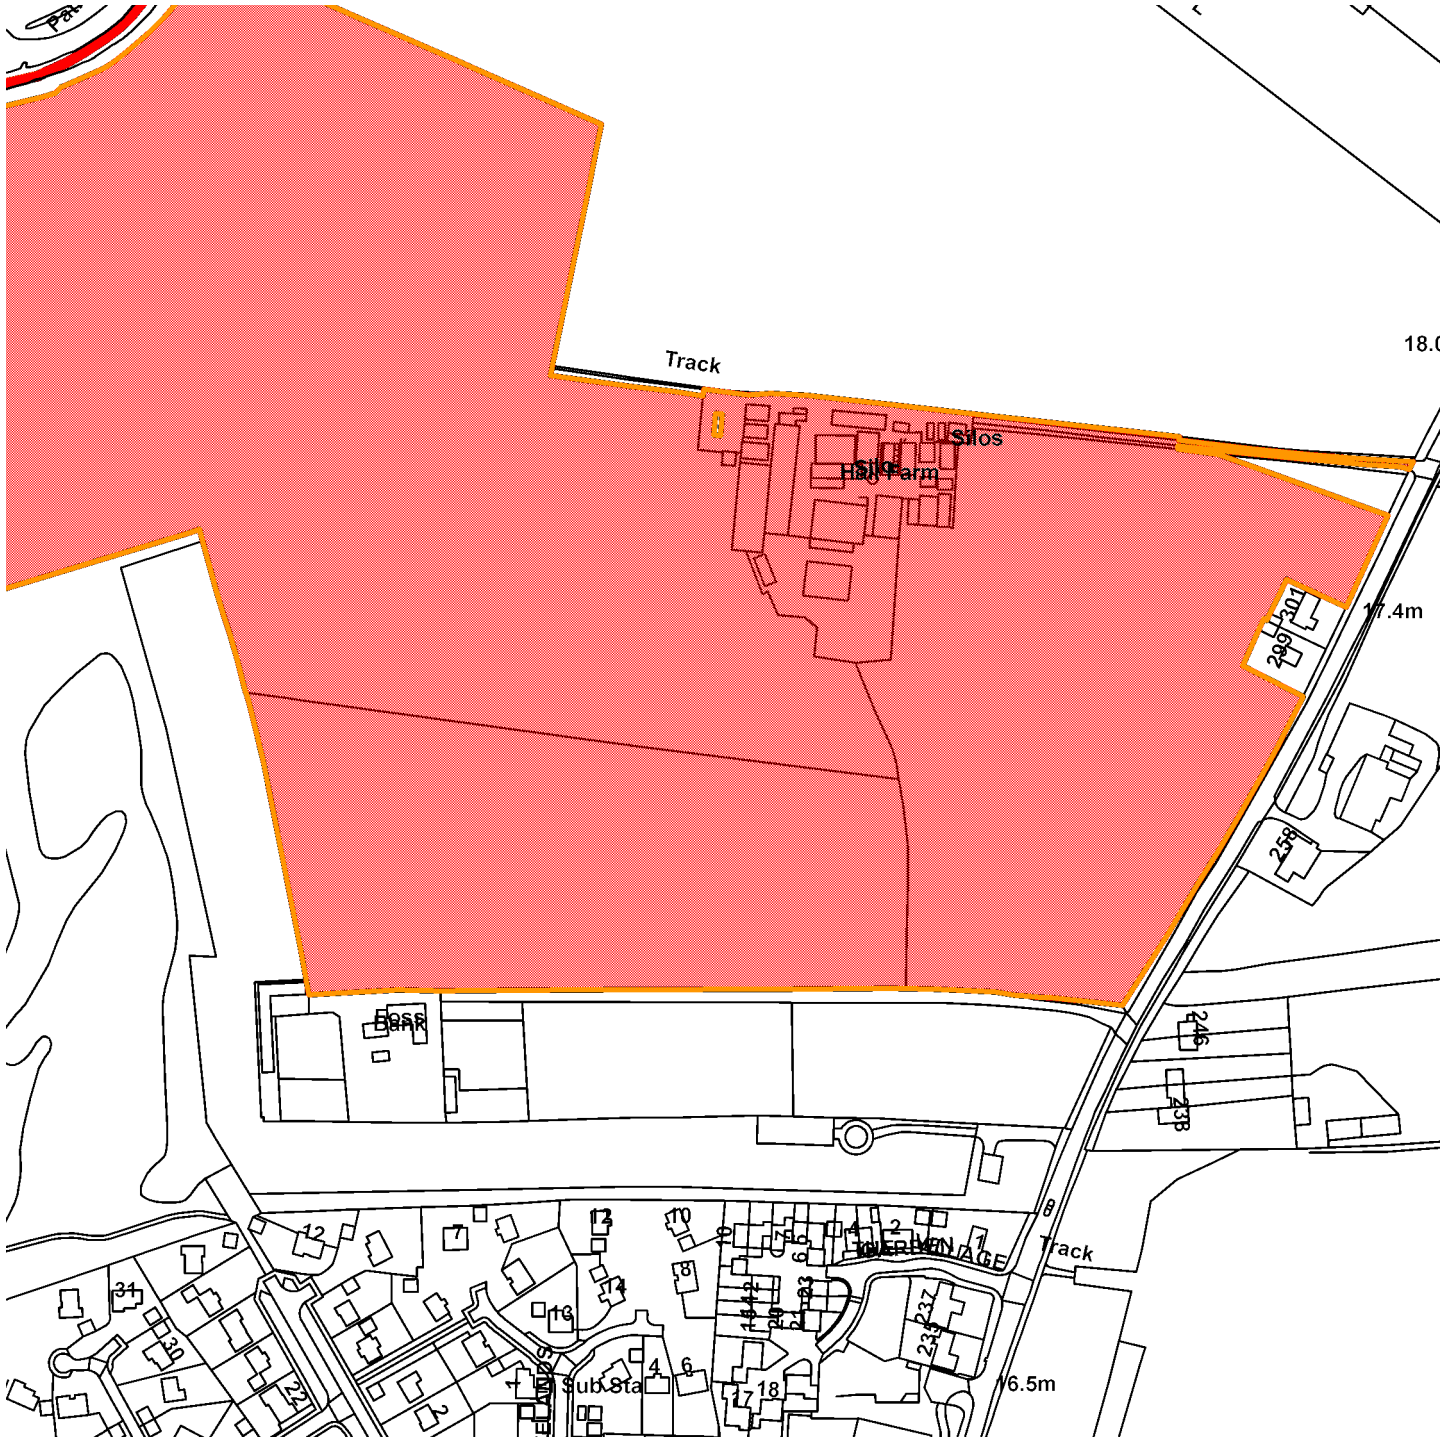

Scale : 1:3113

Reproduced from the Ordnance Survey map with the permission of the Controller of Her Majesty's Stationery Office © Crown Copyright 2000.

Unauthorised reproduction infringes Crown Copyright and may lead to prosecution or civil proceedings.

|                     |               |
|---------------------|---------------|
| <b>Organisation</b> | Not Set       |
| <b>Department</b>   | Not Set       |
| <b>Comments</b>     | Site Plan     |
| <b>Date</b>         | 13 March 2017 |
| <b>SLA Number</b>   | Not Set       |