


18/01558/REMM

Former Del Monte Site Skelton Park Trading Estate Shipton Road

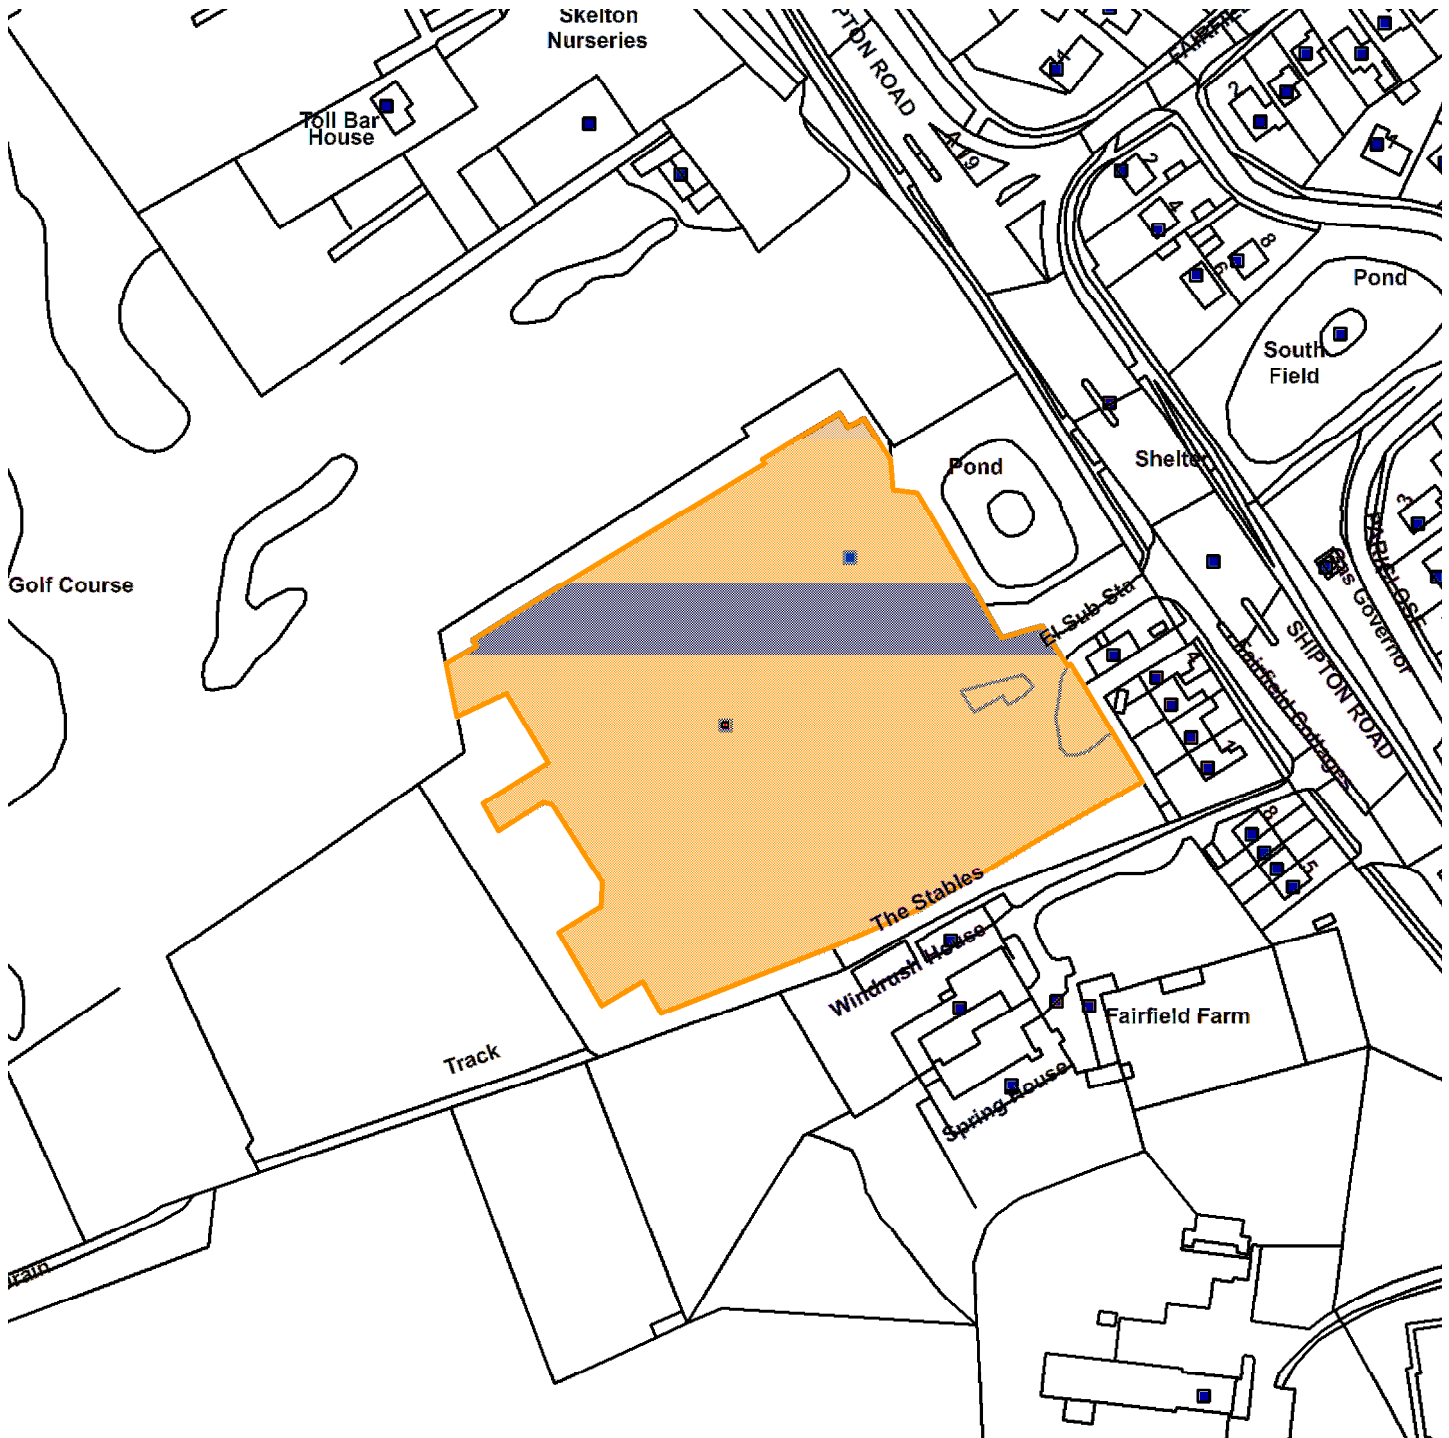

GIS by ESRI (UK)



Scale : 1:2011

Reproduced from the Ordnance Survey map with the permission of the Controller of Her Majesty's Stationery Office © Crown Copyright 2000.

Unauthorised reproduction infringes Crown Copyright and may lead to prosecution or civil proceedings.

|                     |                  |
|---------------------|------------------|
| <b>Organisation</b> | Not Set          |
| <b>Department</b>   | Not Set          |
| <b>Comments</b>     | Site plan        |
| <b>Date</b>         | 11 February 2019 |
| <b>SLA Number</b>   | Not Set          |