


16/01558/FUL

Naburn Marina Naburn Lane Naburn

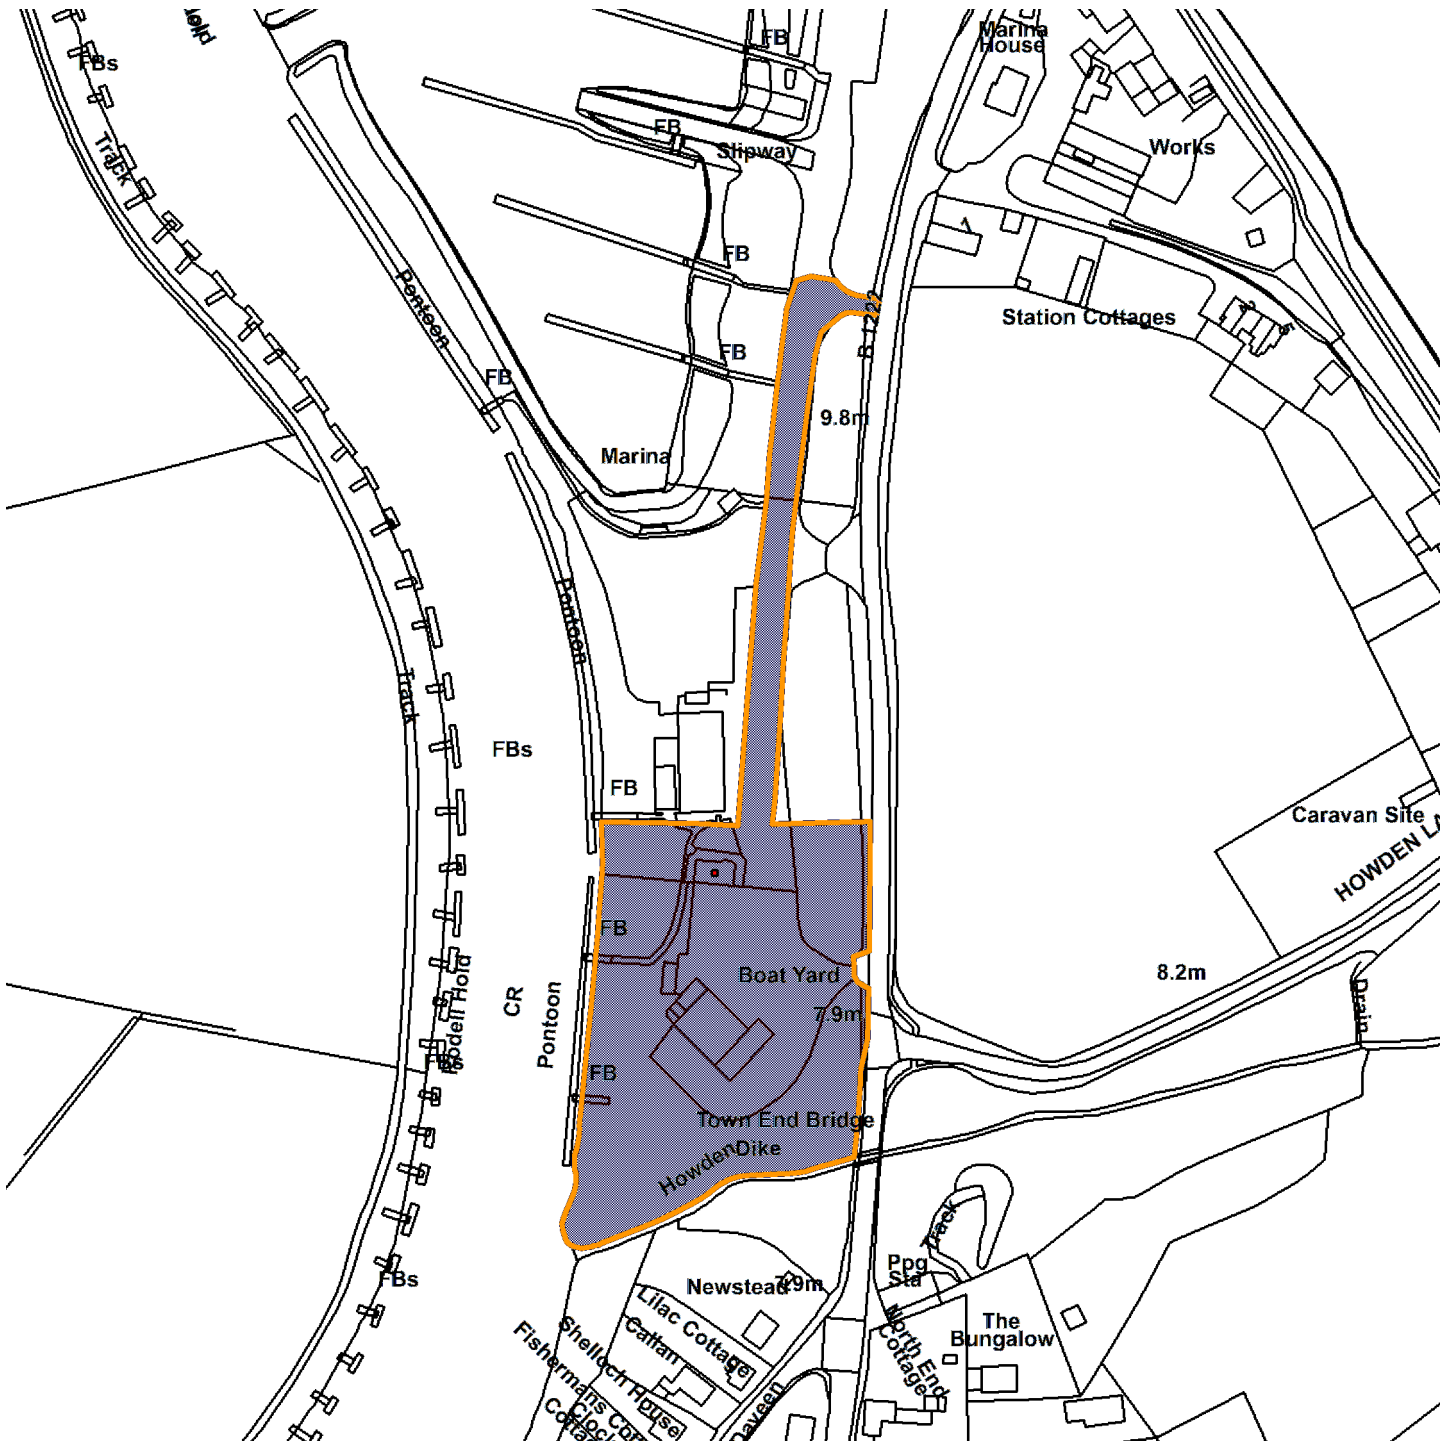

Scale : 1:2319

Reproduced from the Ordnance Survey map with the permission of the Controller of Her Majesty's Stationery Office © Crown Copyright 2000.

Unauthorised reproduction infringes Crown Copyright and may lead to prosecution or civil proceedings.

Organisation	Not Set
Department	Not Set
Comments	Site plan
Date	17 October 2016
SLA Number	Not Set