


Land Lying To The West Of Metcalfe Lane

16/00342/FULM

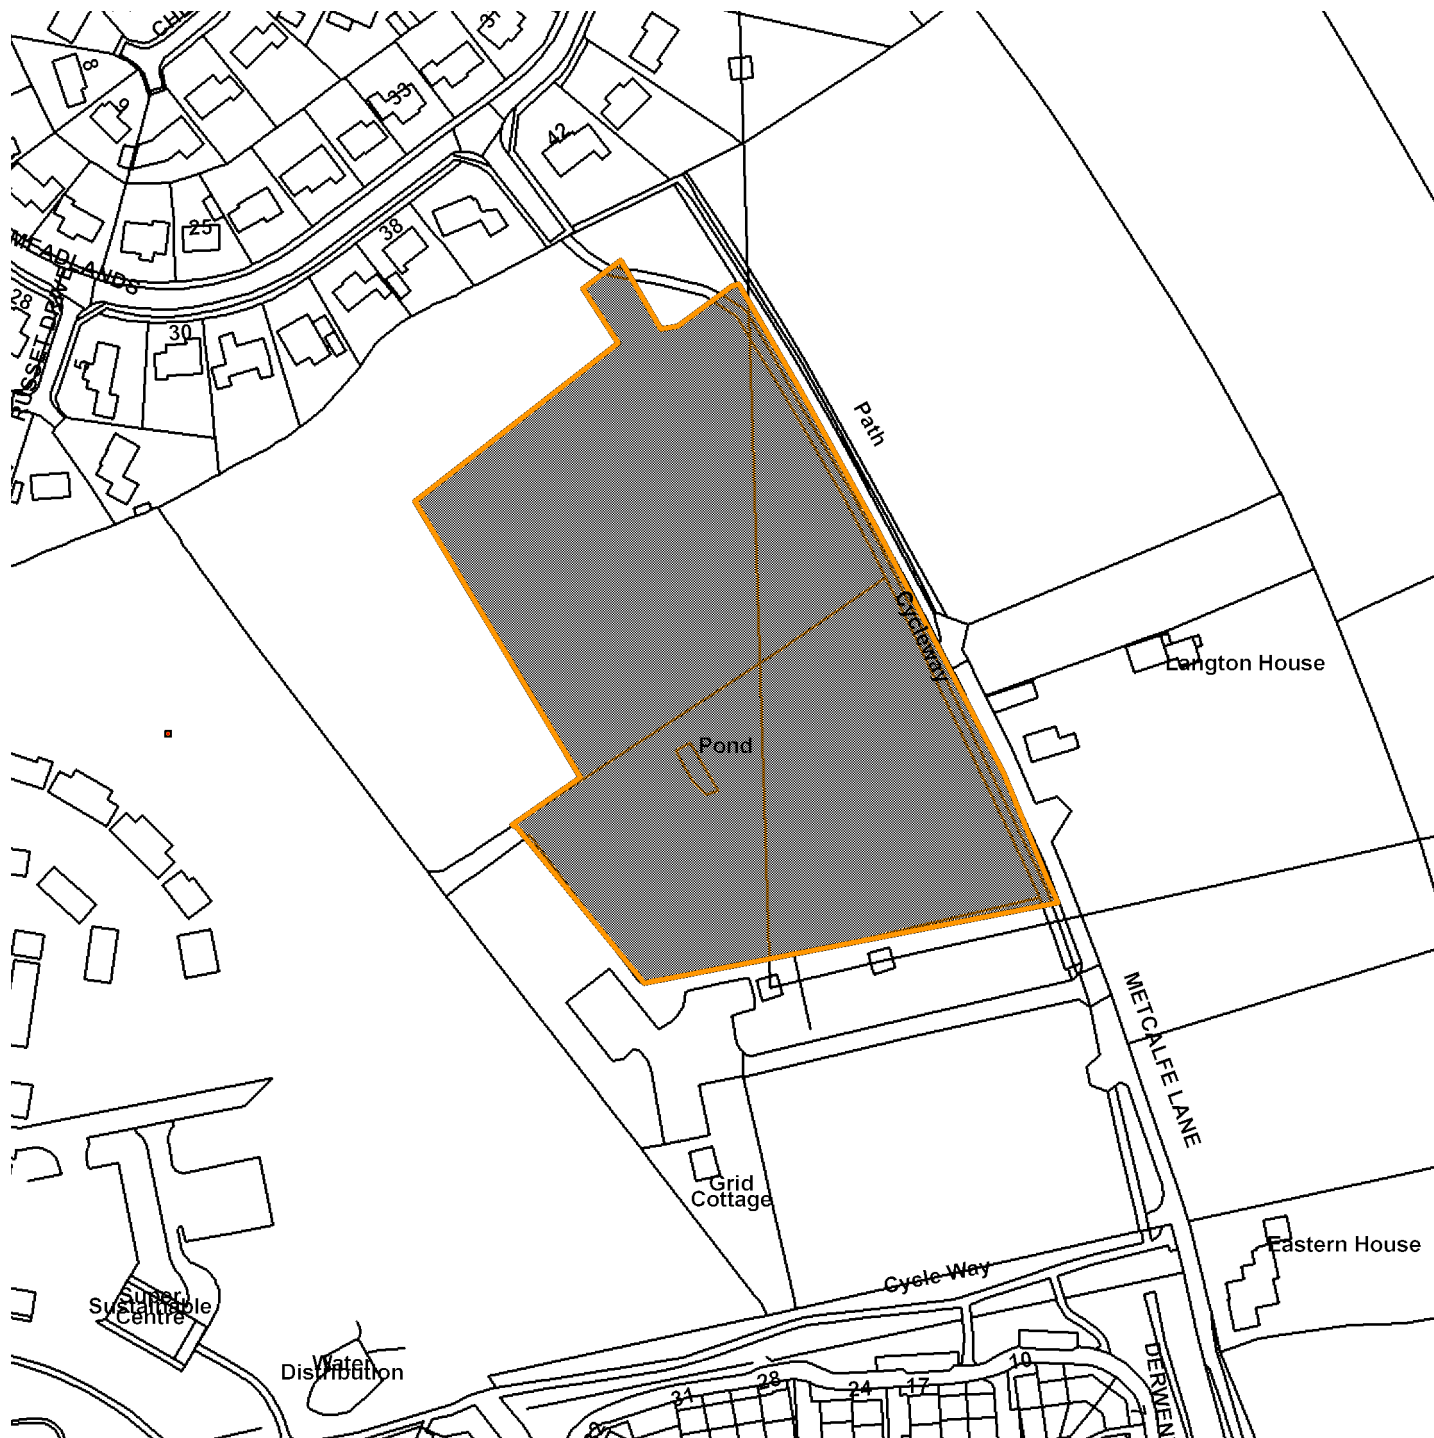

GIS by ESRI (UK)



Scale : 1:2119

Reproduced from the Ordnance Survey map with the permission of the Controller of Her Majesty's Stationery Office © Crown Copyright 2000.

Unauthorised reproduction infringes Crown Copyright and may lead to prosecution or civil proceedings.

Produced using ESRI (UK)'s MapExplorer 2.0 - <http://www.esriuk.com>

Organisation	Not Set
Department	Not Set
Comments	Site Plan
Date	27 May 2016
SLA Number	Not Set