


# Huntington Stadium, Jockey Lane

16/00484/FULM

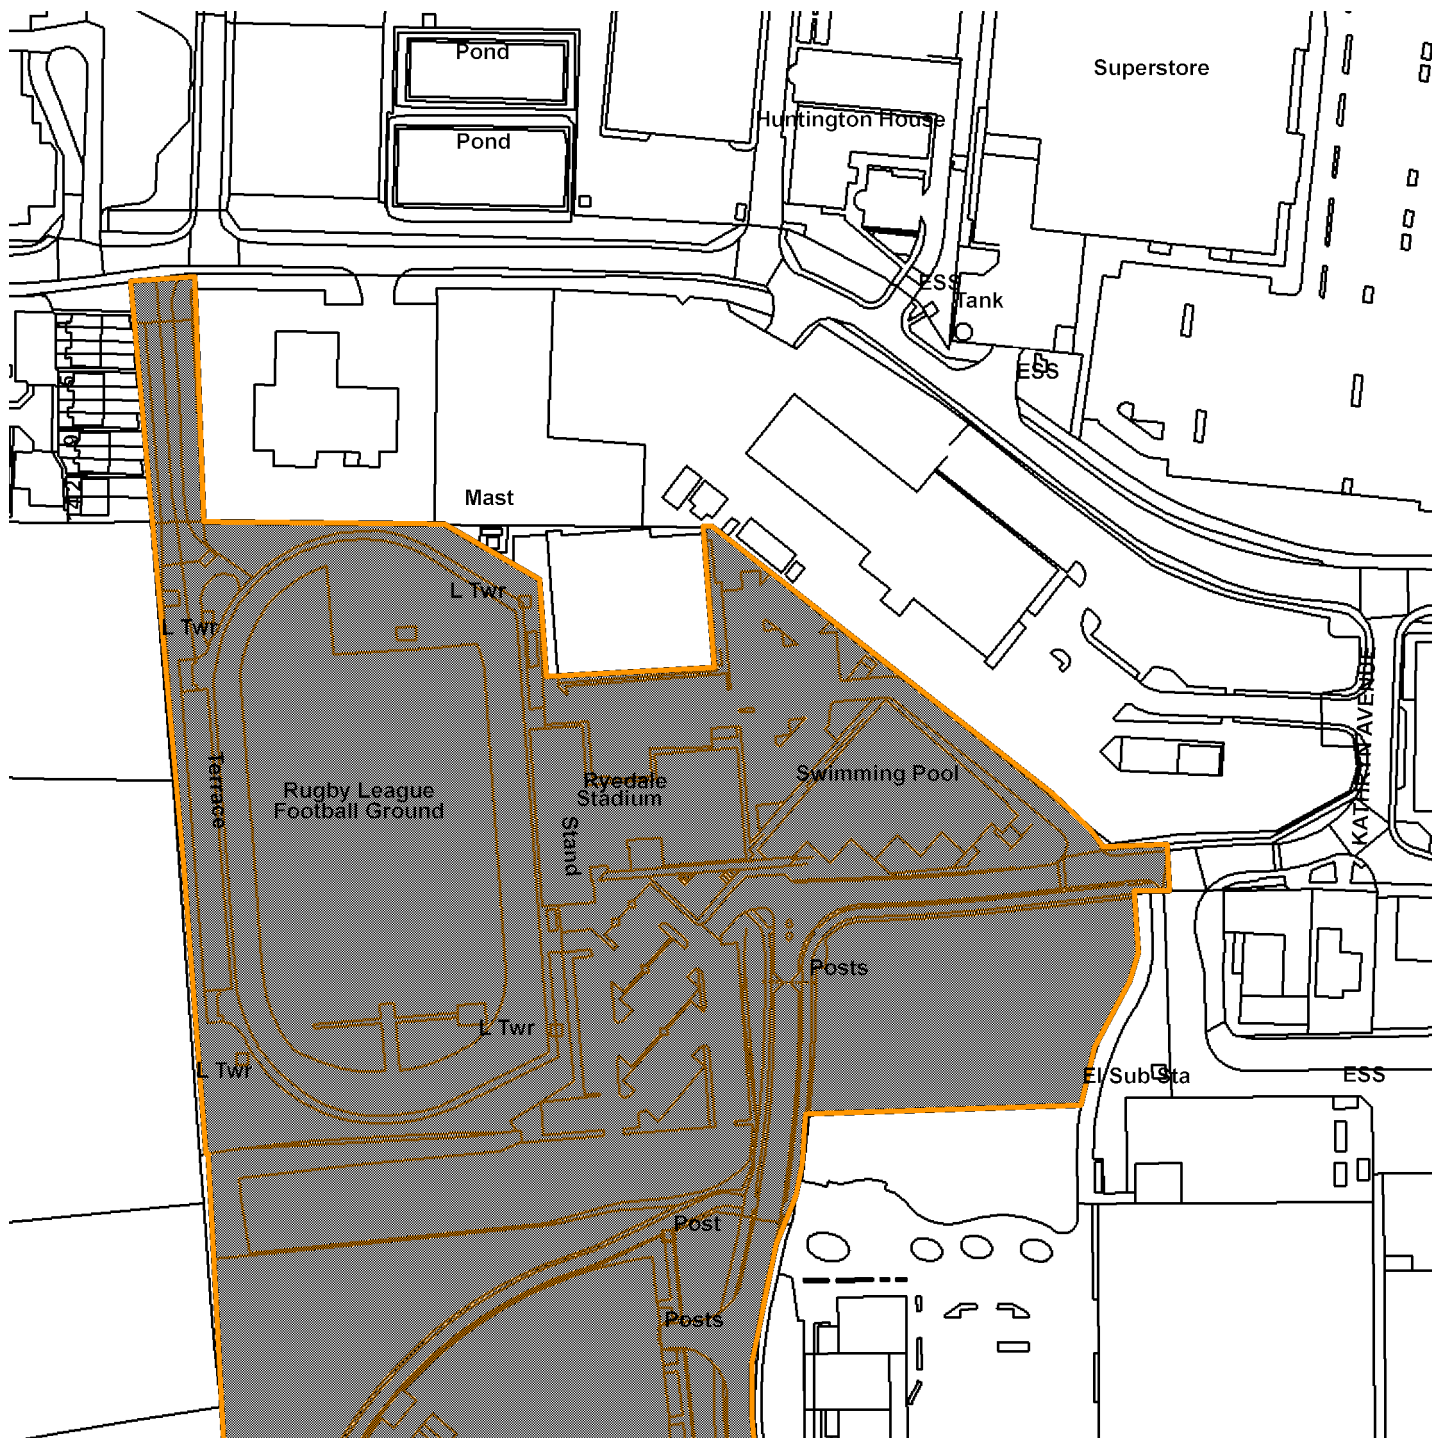

GIS by ESRI (UK)



Scale : 1:2266

Reproduced from the Ordnance Survey map with the permission of the Controller of Her Majesty's Stationery Office © Crown Copyright 2000.

Unauthorised reproduction infringes Crown Copyright and may lead to prosecution or civil proceedings.

<b>Organisation</b>	City of York Council
<b>Department</b>	CES
<b>Comments</b>	Site Plan 1
<b>Date</b>	31 May 2016
<b>SLA Number</b>	Not Set